




REV	REVISION DETAILS	DATE	DRAWN BY
P 1	ISSUE FOR PLANNING	17.01.20	DMA
P 2	STAGE 3 ISSUE FOR PLANNING	14.02.21	DMA
P 3	PLANNING ISSUE	16.03.21	DMA

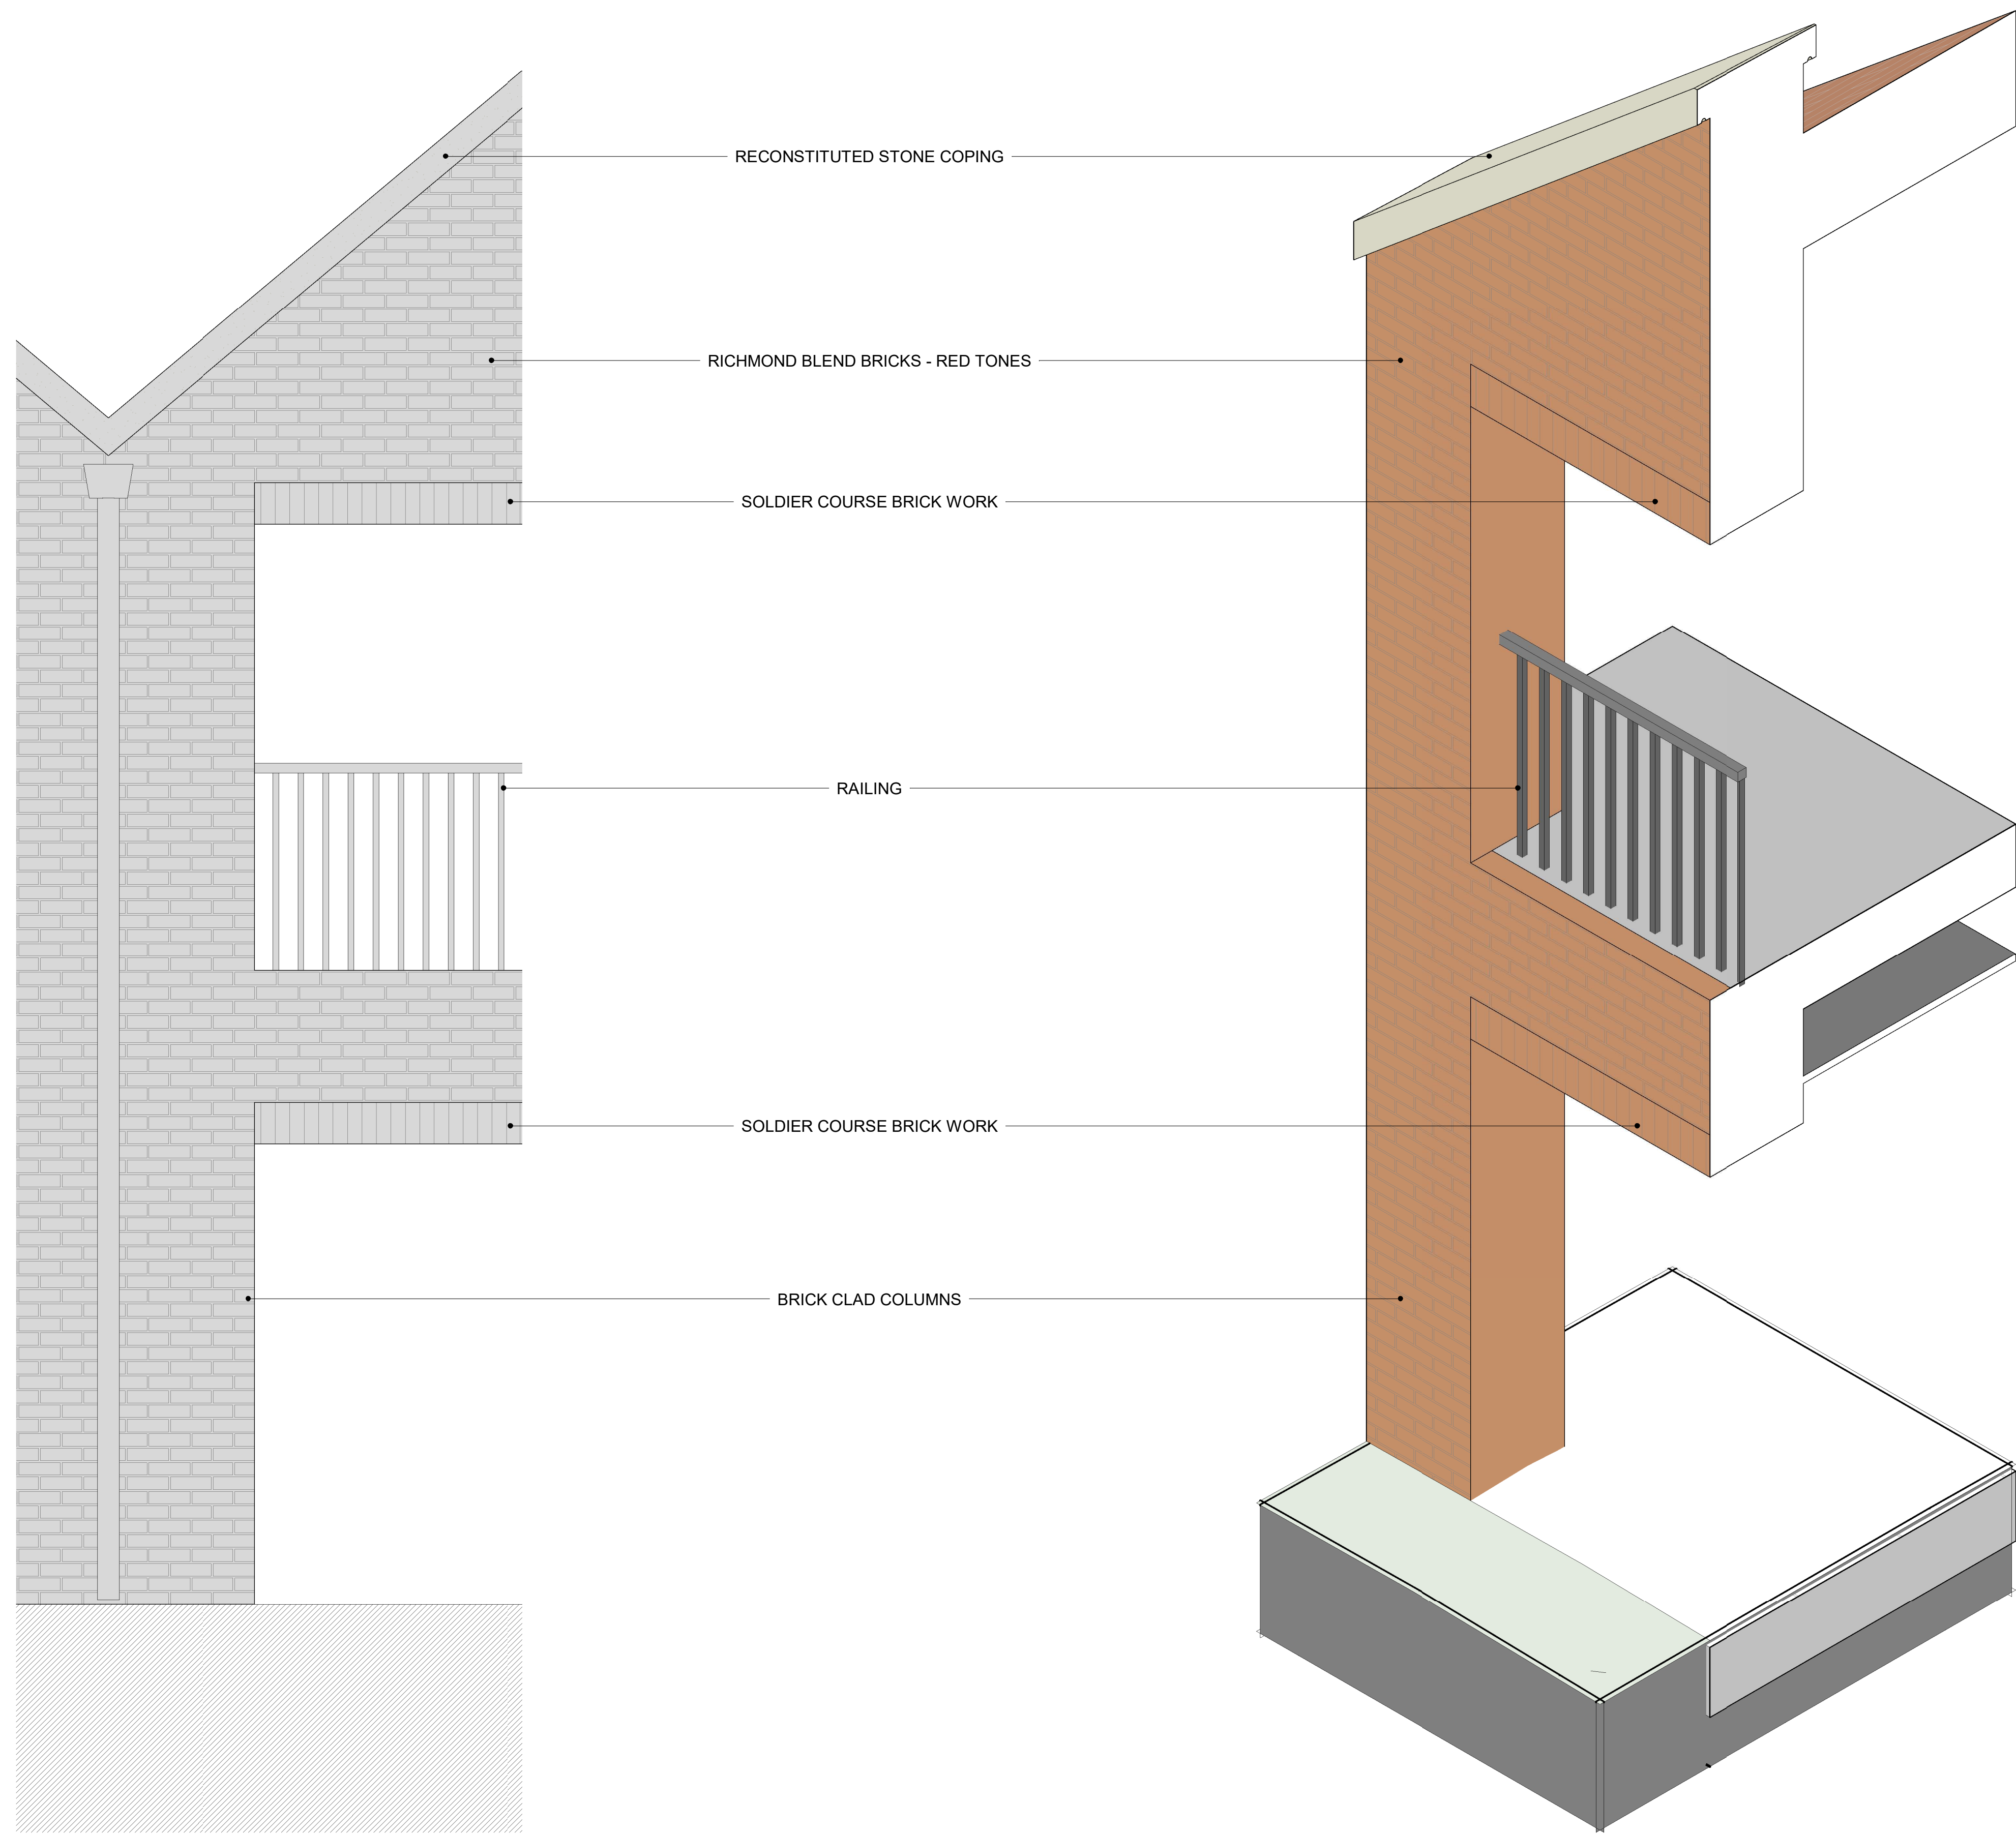

1 PLANNING - ELEVATION - FACADE DETAIL - BUFF BRICK 1:20

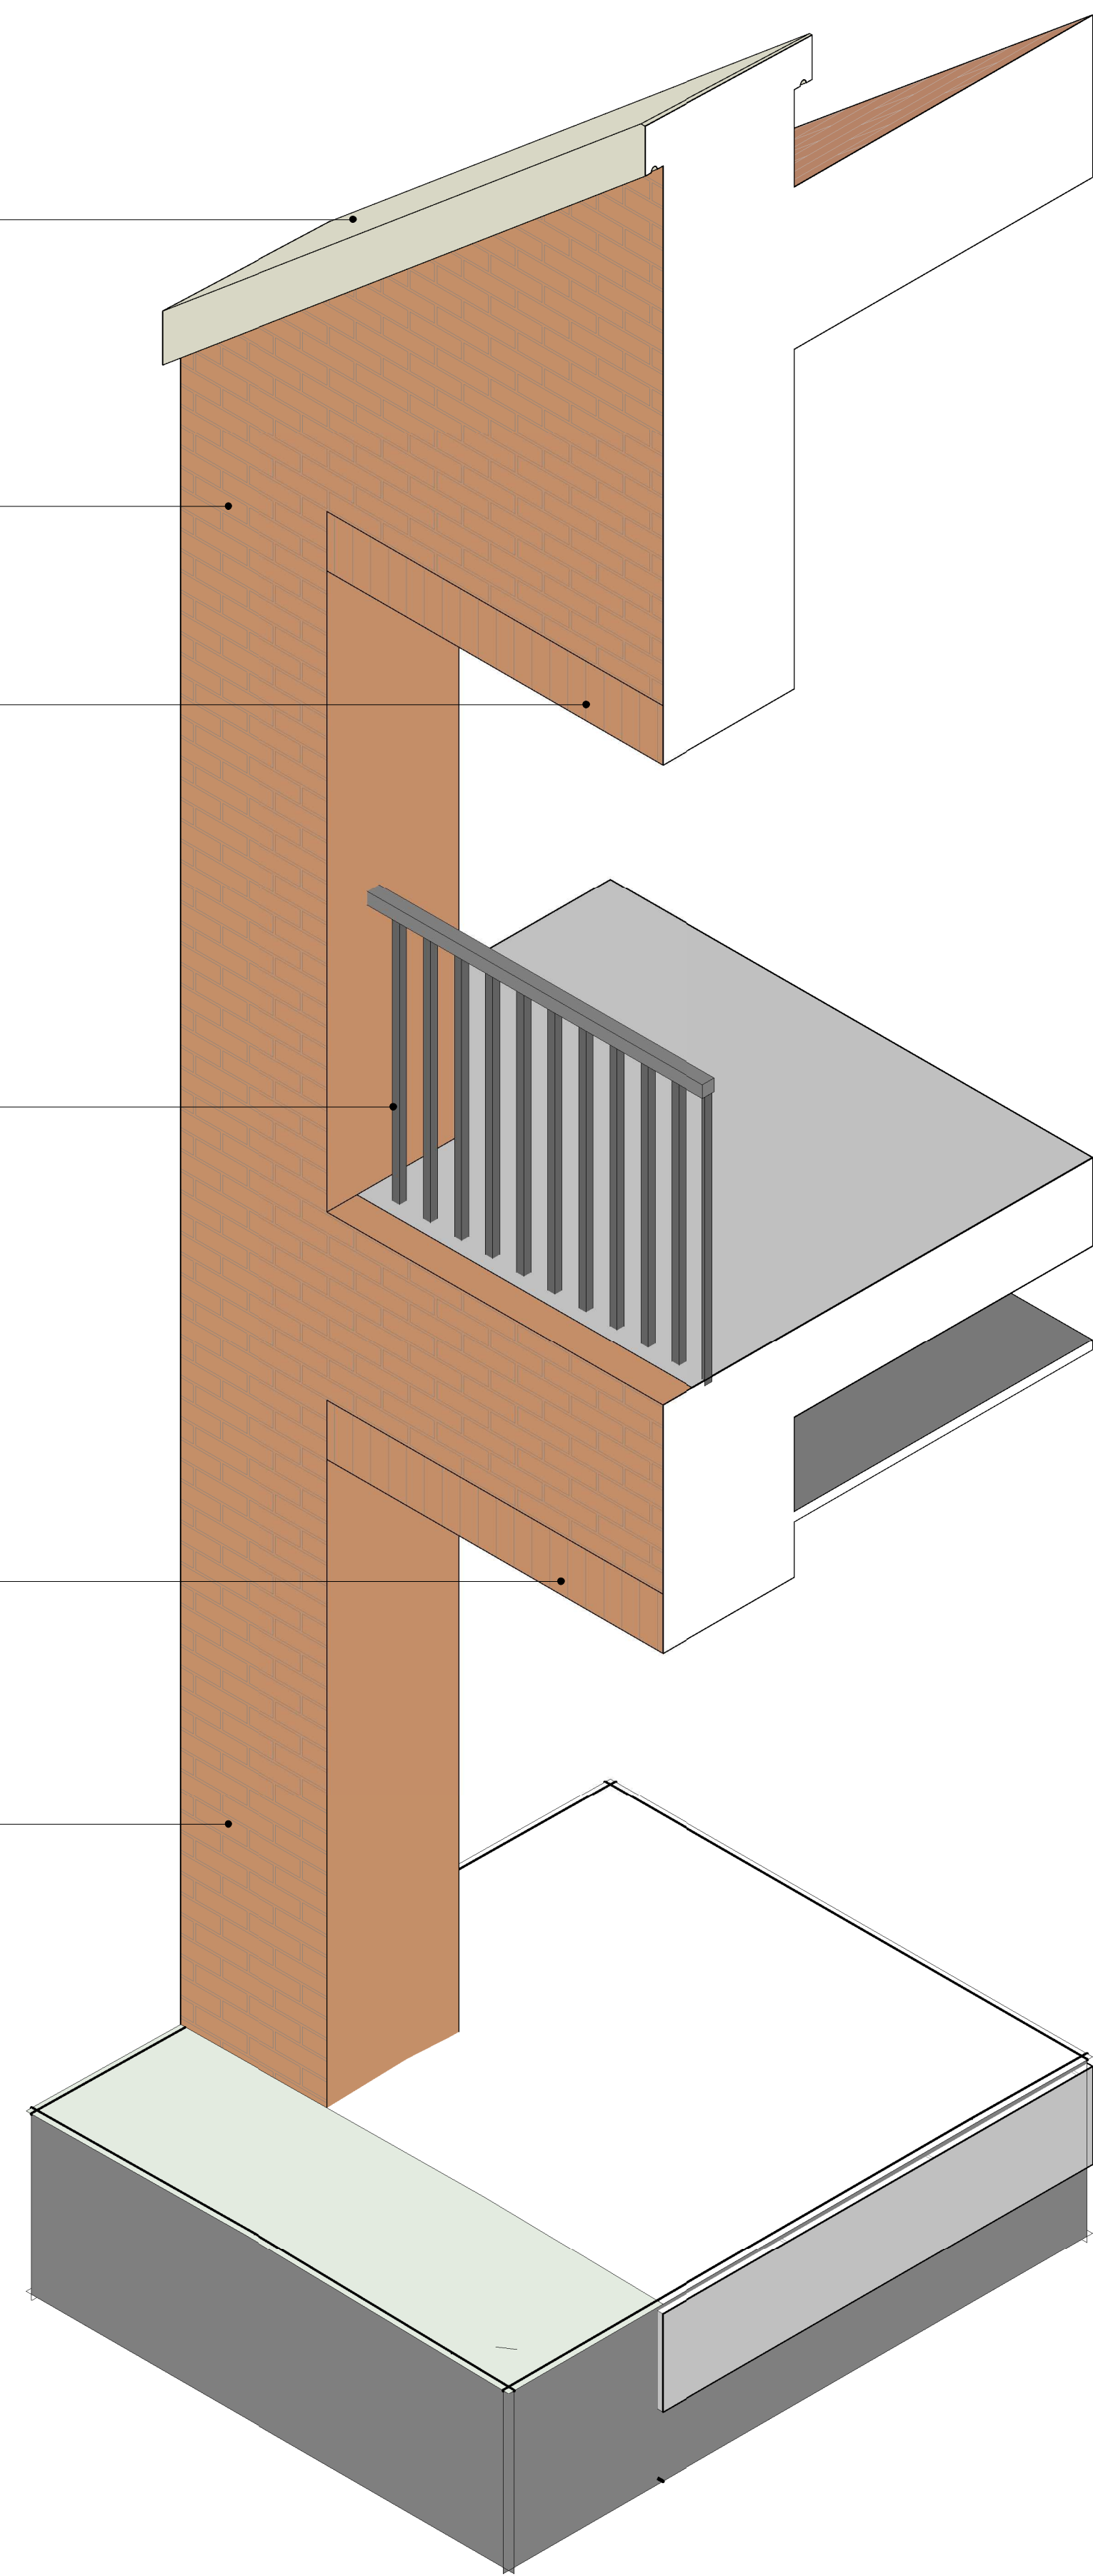

2 3D - PROPOSED FACADE - BUFF BRICK

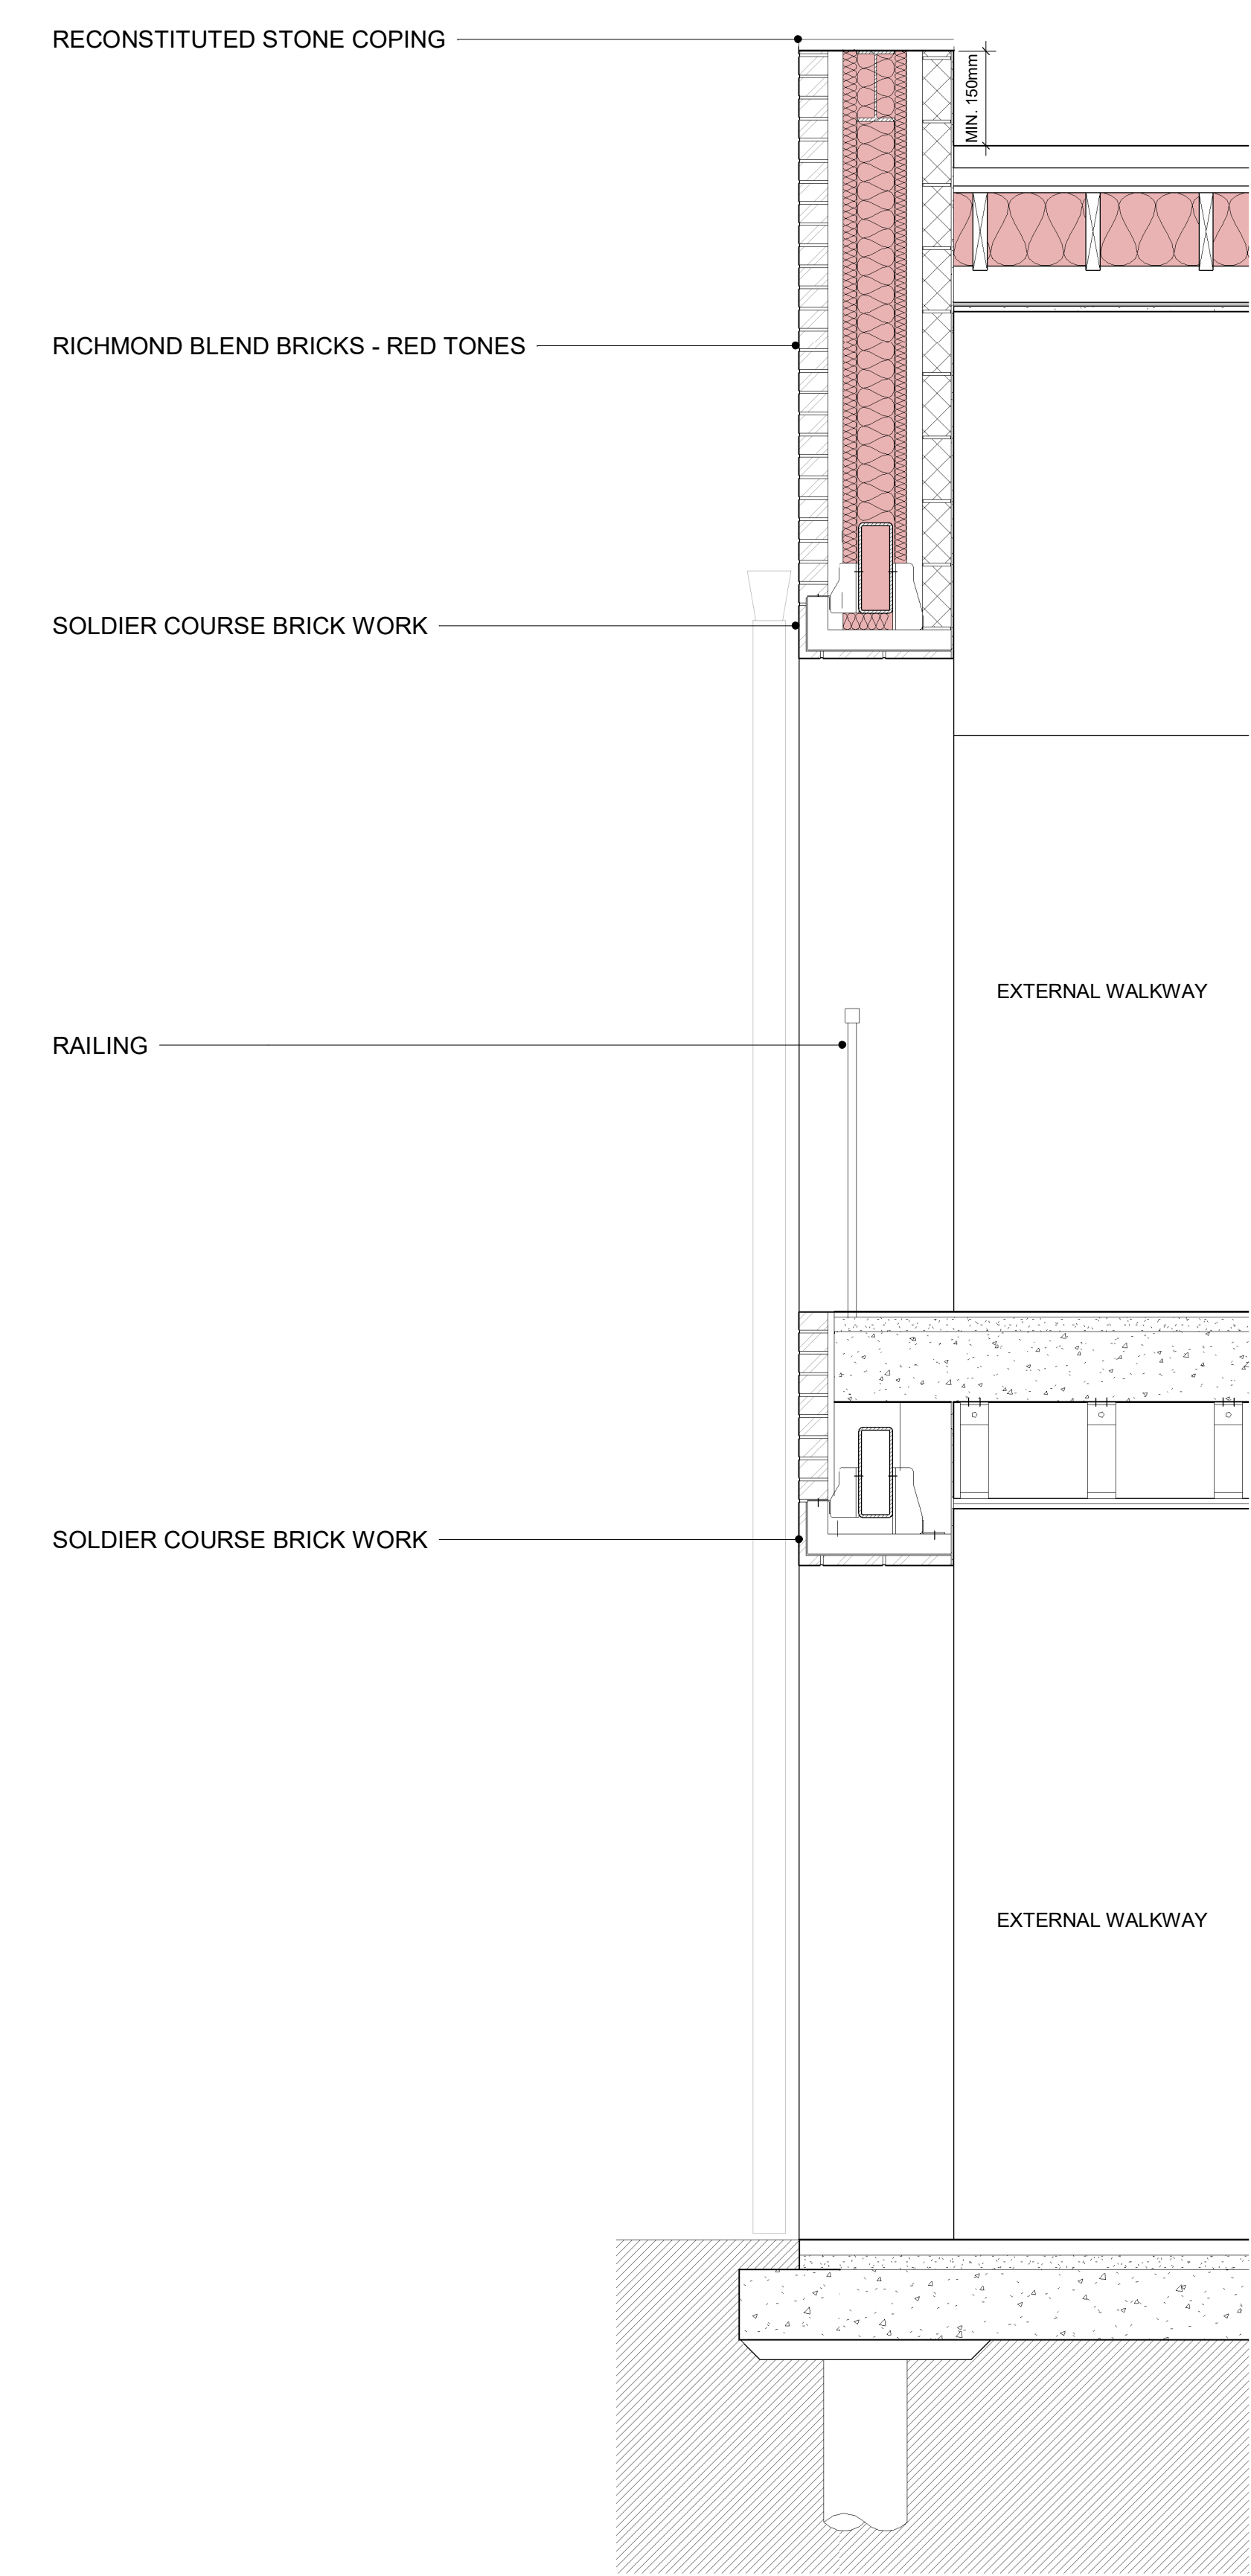


3 PLANNING - SECTION - FACADE DETAIL - BUFF BRICK 1:20



KEY RESIDUAL RISK

KEY PLAN

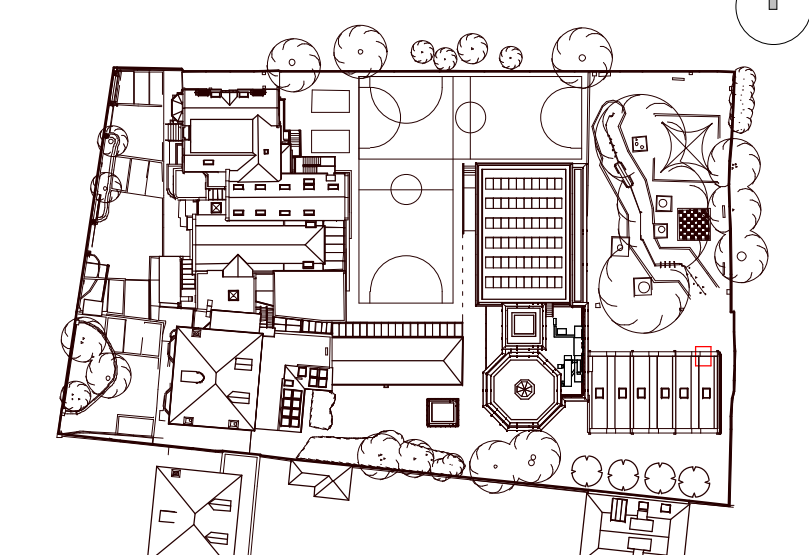

ORIGINATOR DMA	TITLE PLANNING SECTION - PROPOSED FACADE - EXTERNAL WALKWAY	STATUS IP3	REVISION
PROJECT KHS HOUSE SCHOOL BR KHS ROAD RICHMOND PWA 483	PURPOSE OF ISSUE FOR INFORMATION	CHECKED APPROVED TE DMA	
JOB NO 515	SCALE 1:20	DRAWN MF	
PROJECT ORIGINATOR KHS DMA	VOLUME XX	LEVEL ZZ	TYPE DR
		ROLE A	DOC NO 05213