



1 PLANNING - ELEVATION - FACADE DETAIL - RED BRICK 1:20

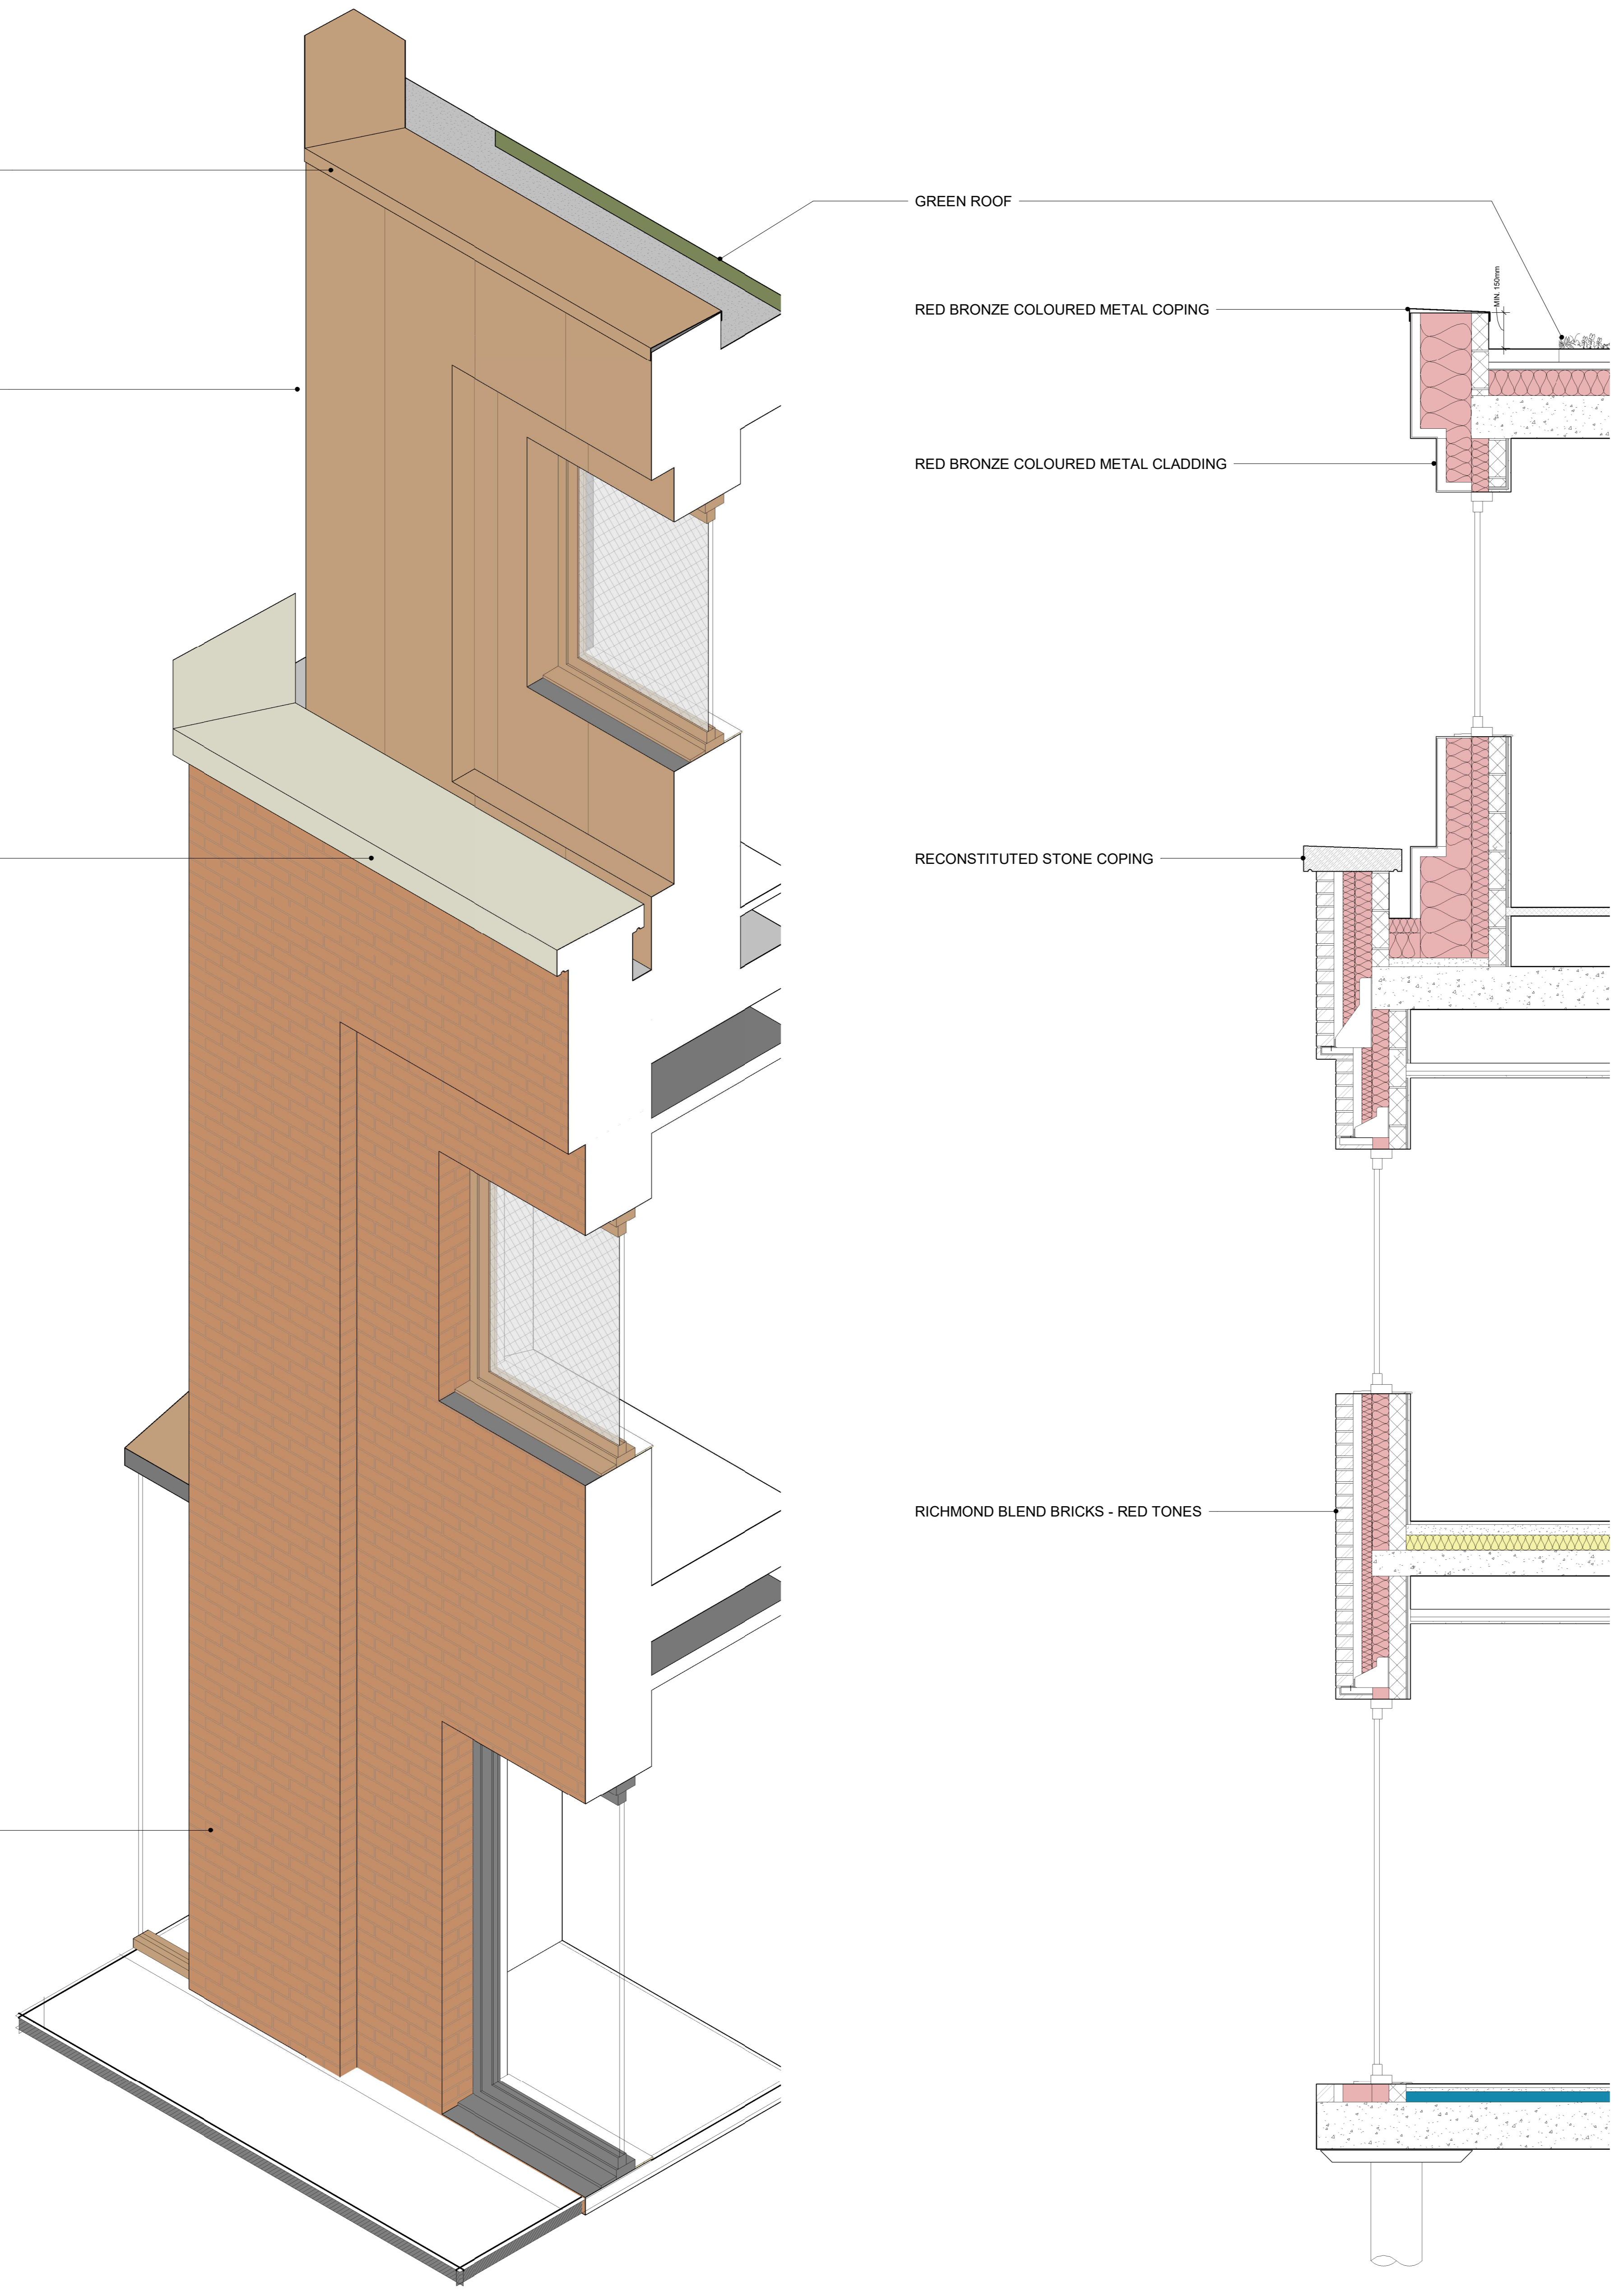

2 3D - PROPOSED FACADE - RED BRICK

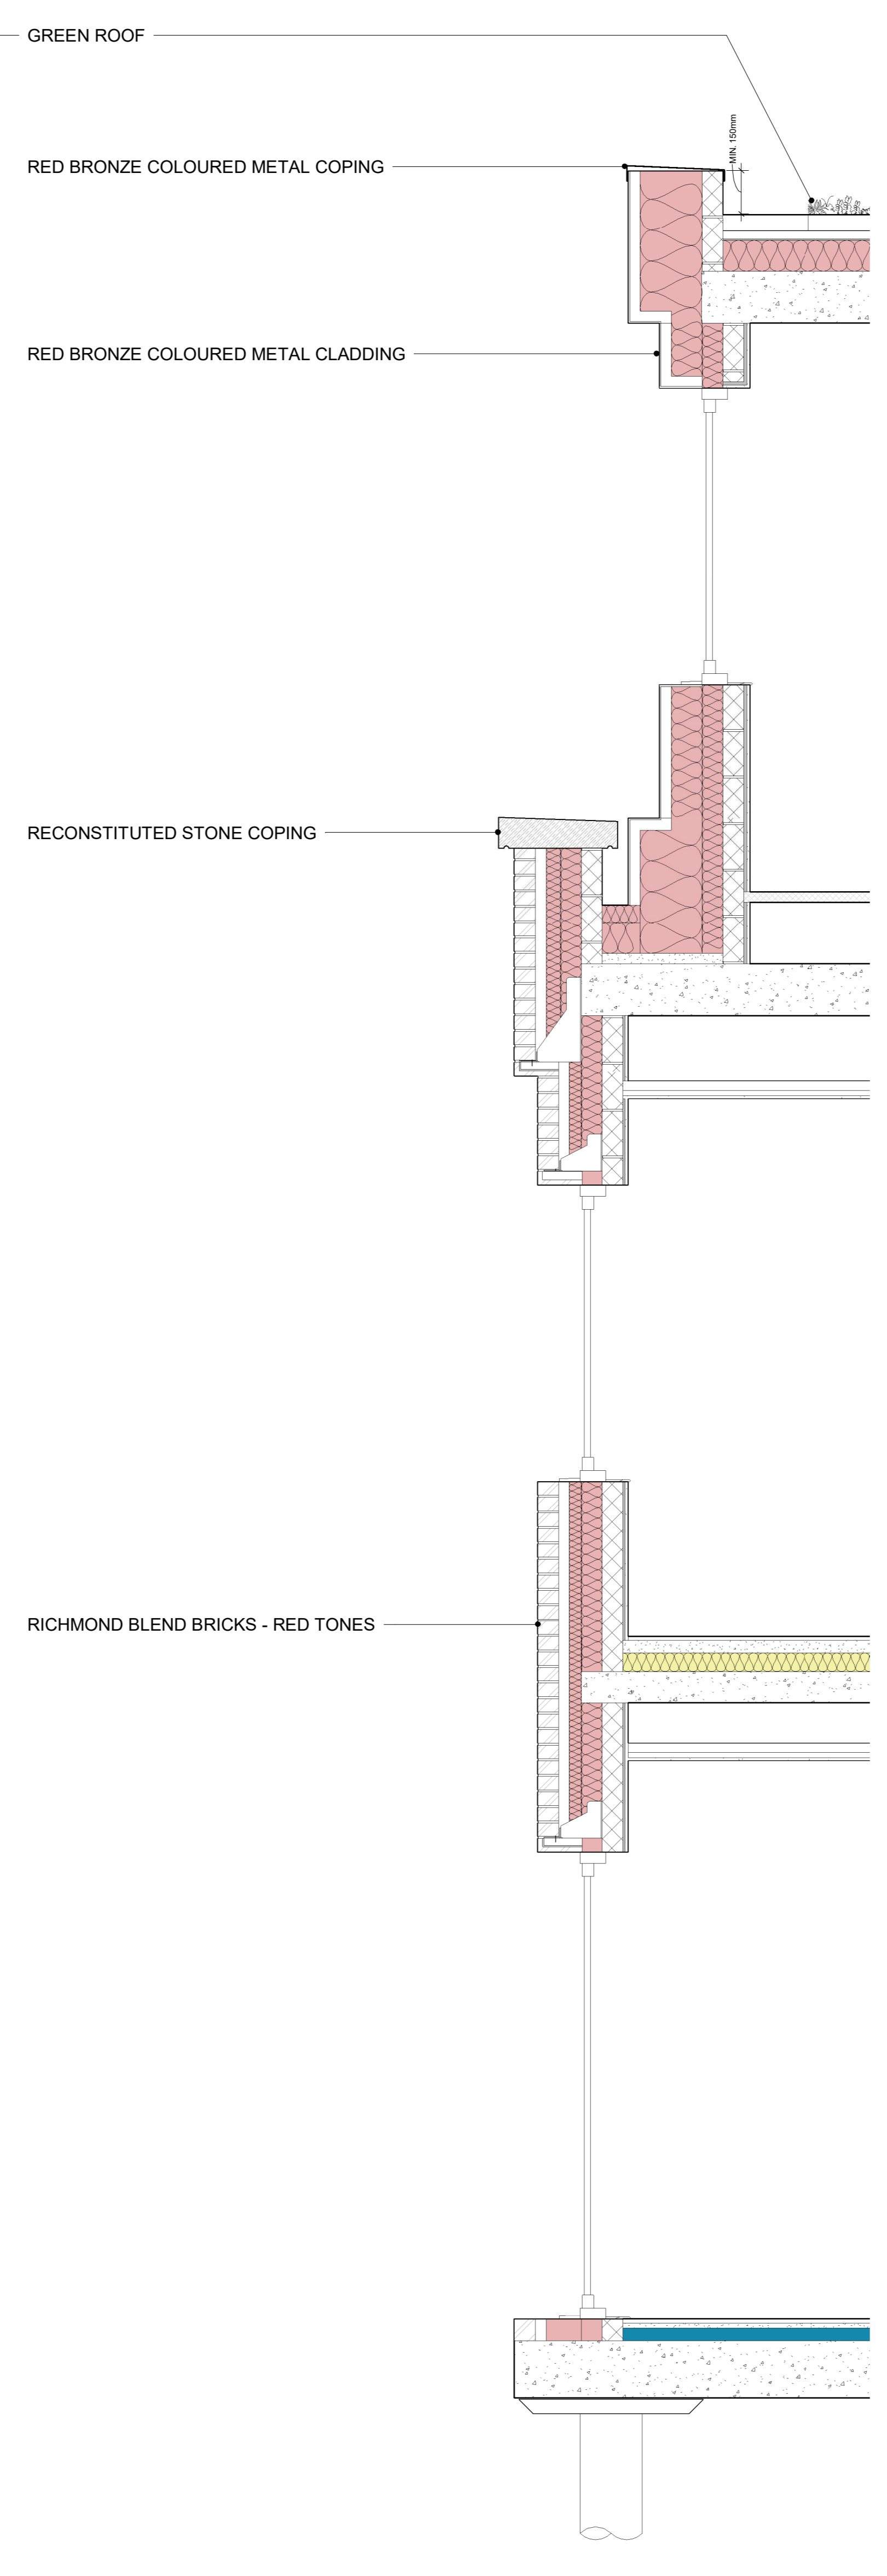


3 Section 45 1:20

0m 0.5m 1m 1.5m 2m

KEY RESIDUAL RISK

KEY PLAN

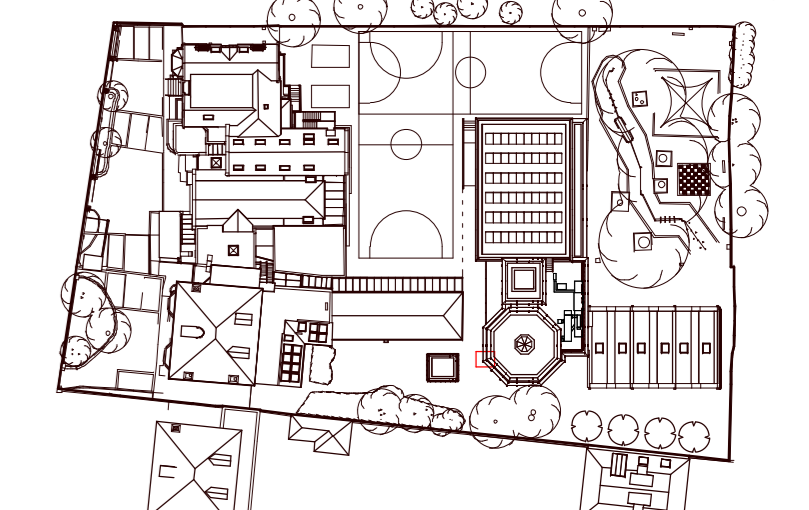

| | | | |
|--|--|---------------|-----------------|
| ORIGINATOR DMA | TITLE PLANNING SECTION - PROPOSED FACADE - ARTS BLOCK | STATUS P1 | REVISION P1 |
| PROJECT KHS HOUSE SCHOOL BR KHS'S ROAD REFORMING P10-483 | PURPOSE OF ISSUE FOR INFORMATION | SCALE 1:20 | DRAWN TE |
| PROJECT KHS | ORIGINATOR DMA | VOLUME XX | LEVEL ZZ |
| | | TYPE DR | ROLE A |
| | | | DOC NO 05214 |