


- PROJECT NOTES**
- DO NOT SCALE FROM THIS DRAWING. ALL DIMENSIONS ARE NOMINAL AND MUST BE CHECKED ON SITE.
 - ANY DISCREPANCIES SHOULD BE BROUGHT TO THE ATTENTION OF THE SERVICES CONSULTANT.
 - THESE DRAWINGS ARE COPYRIGHT OF BSDA. PLEASE OBTAIN PERMISSION BEFORE COPYING. THESE DRAWINGS MUST NOT BE MODIFIED OTHER THAN BY BSDA.
 - ANY DISCREPANCIES BETWEEN THIS DRAWING AND THE SPECIFICATION, ENGINEERING SERVICES, ARCHITECTURAL OR STRUCTURAL ENGINEERING DRAWINGS ARE TO BE BROUGHT TO THE ATTENTION OF THE ENGINEER PRIOR TO ANY WORK.

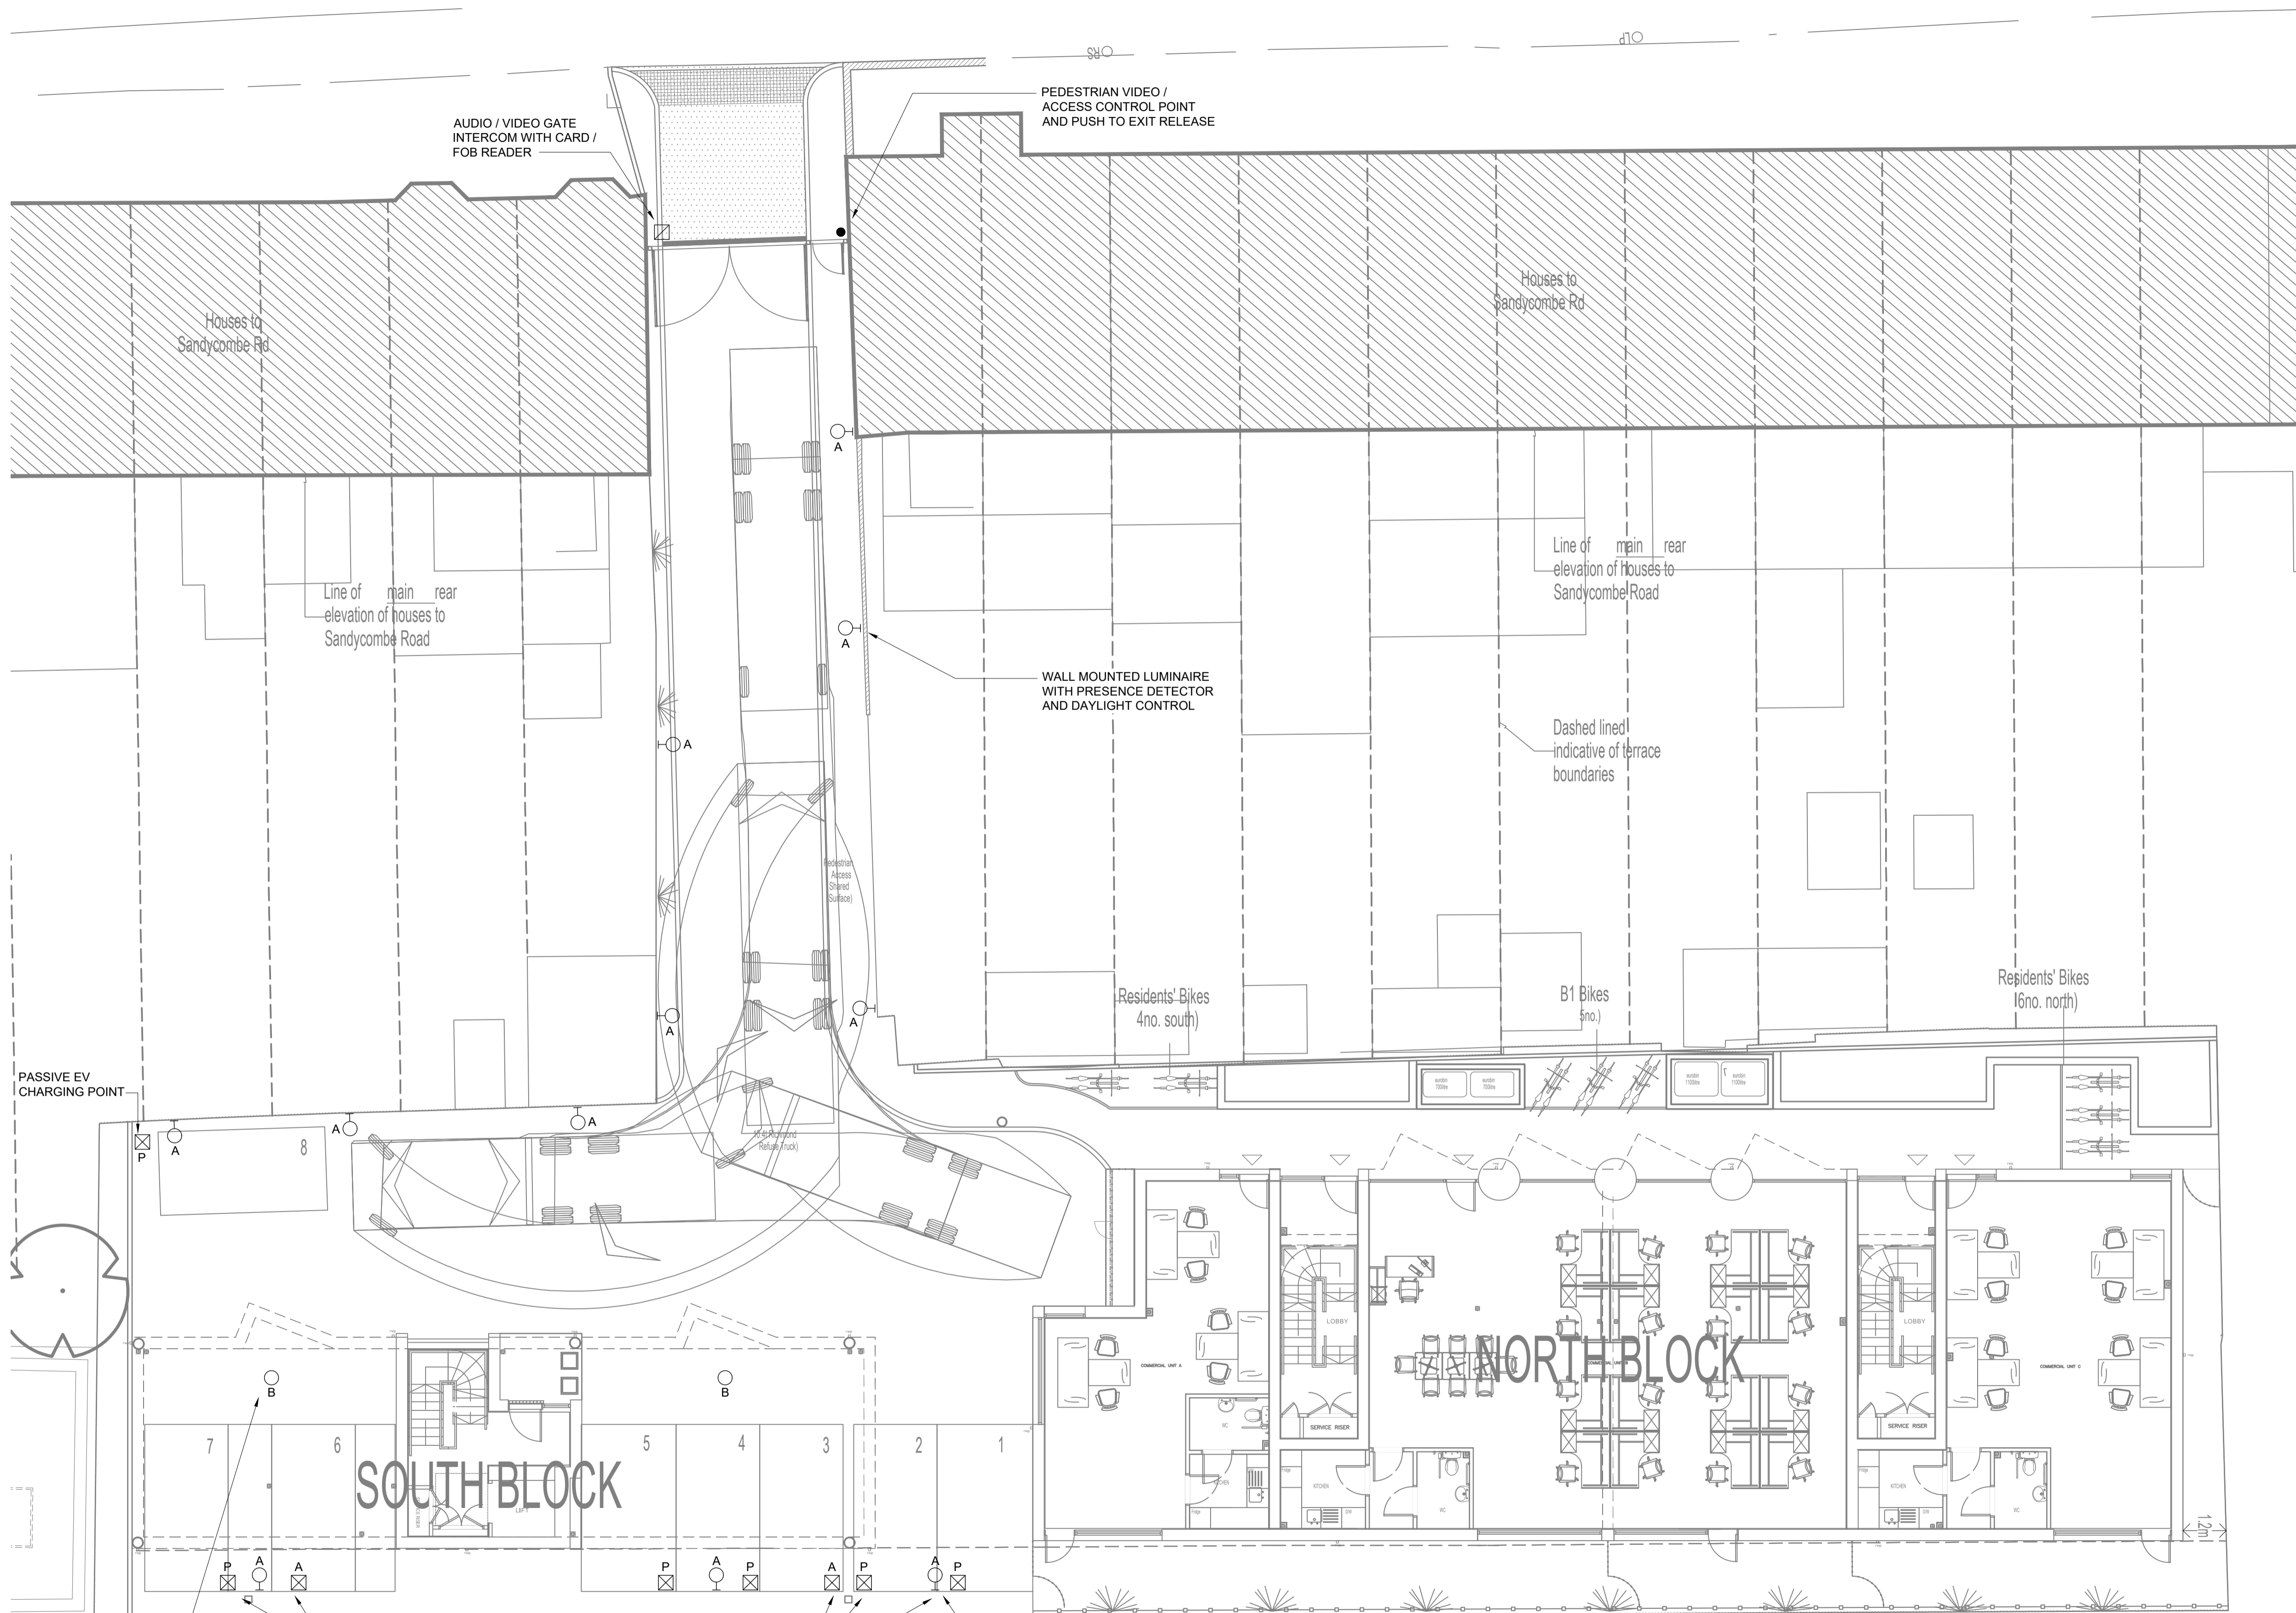

LEGEND / IMAGES

⊙ A		LED ROUND BULKHEAD LUMINAIRE. AS DELTA LED CCT BY ANSELL LIGHTING
○ B		IP65 LED LUMINAIRE. AS VISION 3 HP LED BY ANSELL LIGHTING
⊞		WALL MOUNTED STAINLESS STEEL BALCONY AND ENTRANCE LUMINAIRE

T2	UPDATED TO PLANNING COMMENTS	05.05.21	JB
T1	TENDER ISSUE	14.10.20	JB
Rev	DESCRIPTION	DATE	AUTH



BUILT SERVICES DESIGN ASSOCIATES
 117 Waterloo Road, London, SE1 8UL
 Tel: 0207 902 1132, Fax: 0207 960 4158, email: info@bsdame.uk

Client:
WOODCROFT DEVELOPMENTS



Architect:
ARC ARCHITECTURE Ltd
 CHAPEL STUDIOS
 14 PUREWELL
 DORSET
 BH23 1EP

Project:
**63 SANDYCOMBE ROAD
 RICHMOND
 TW9 2EP**

Title:
EXTERNAL ELECTRICAL SERVICES

Drawn: GS	Date: SEP 20	Scale: 1:100@A1	Checked: PN	Auth: JB
--------------	-----------------	--------------------	----------------	-------------

Project No: W679	Drawing No: E001	Rev: T2
---------------------	---------------------	------------

Status: **TENDER**