




SIDE ELEVATION



ROOF PLAN

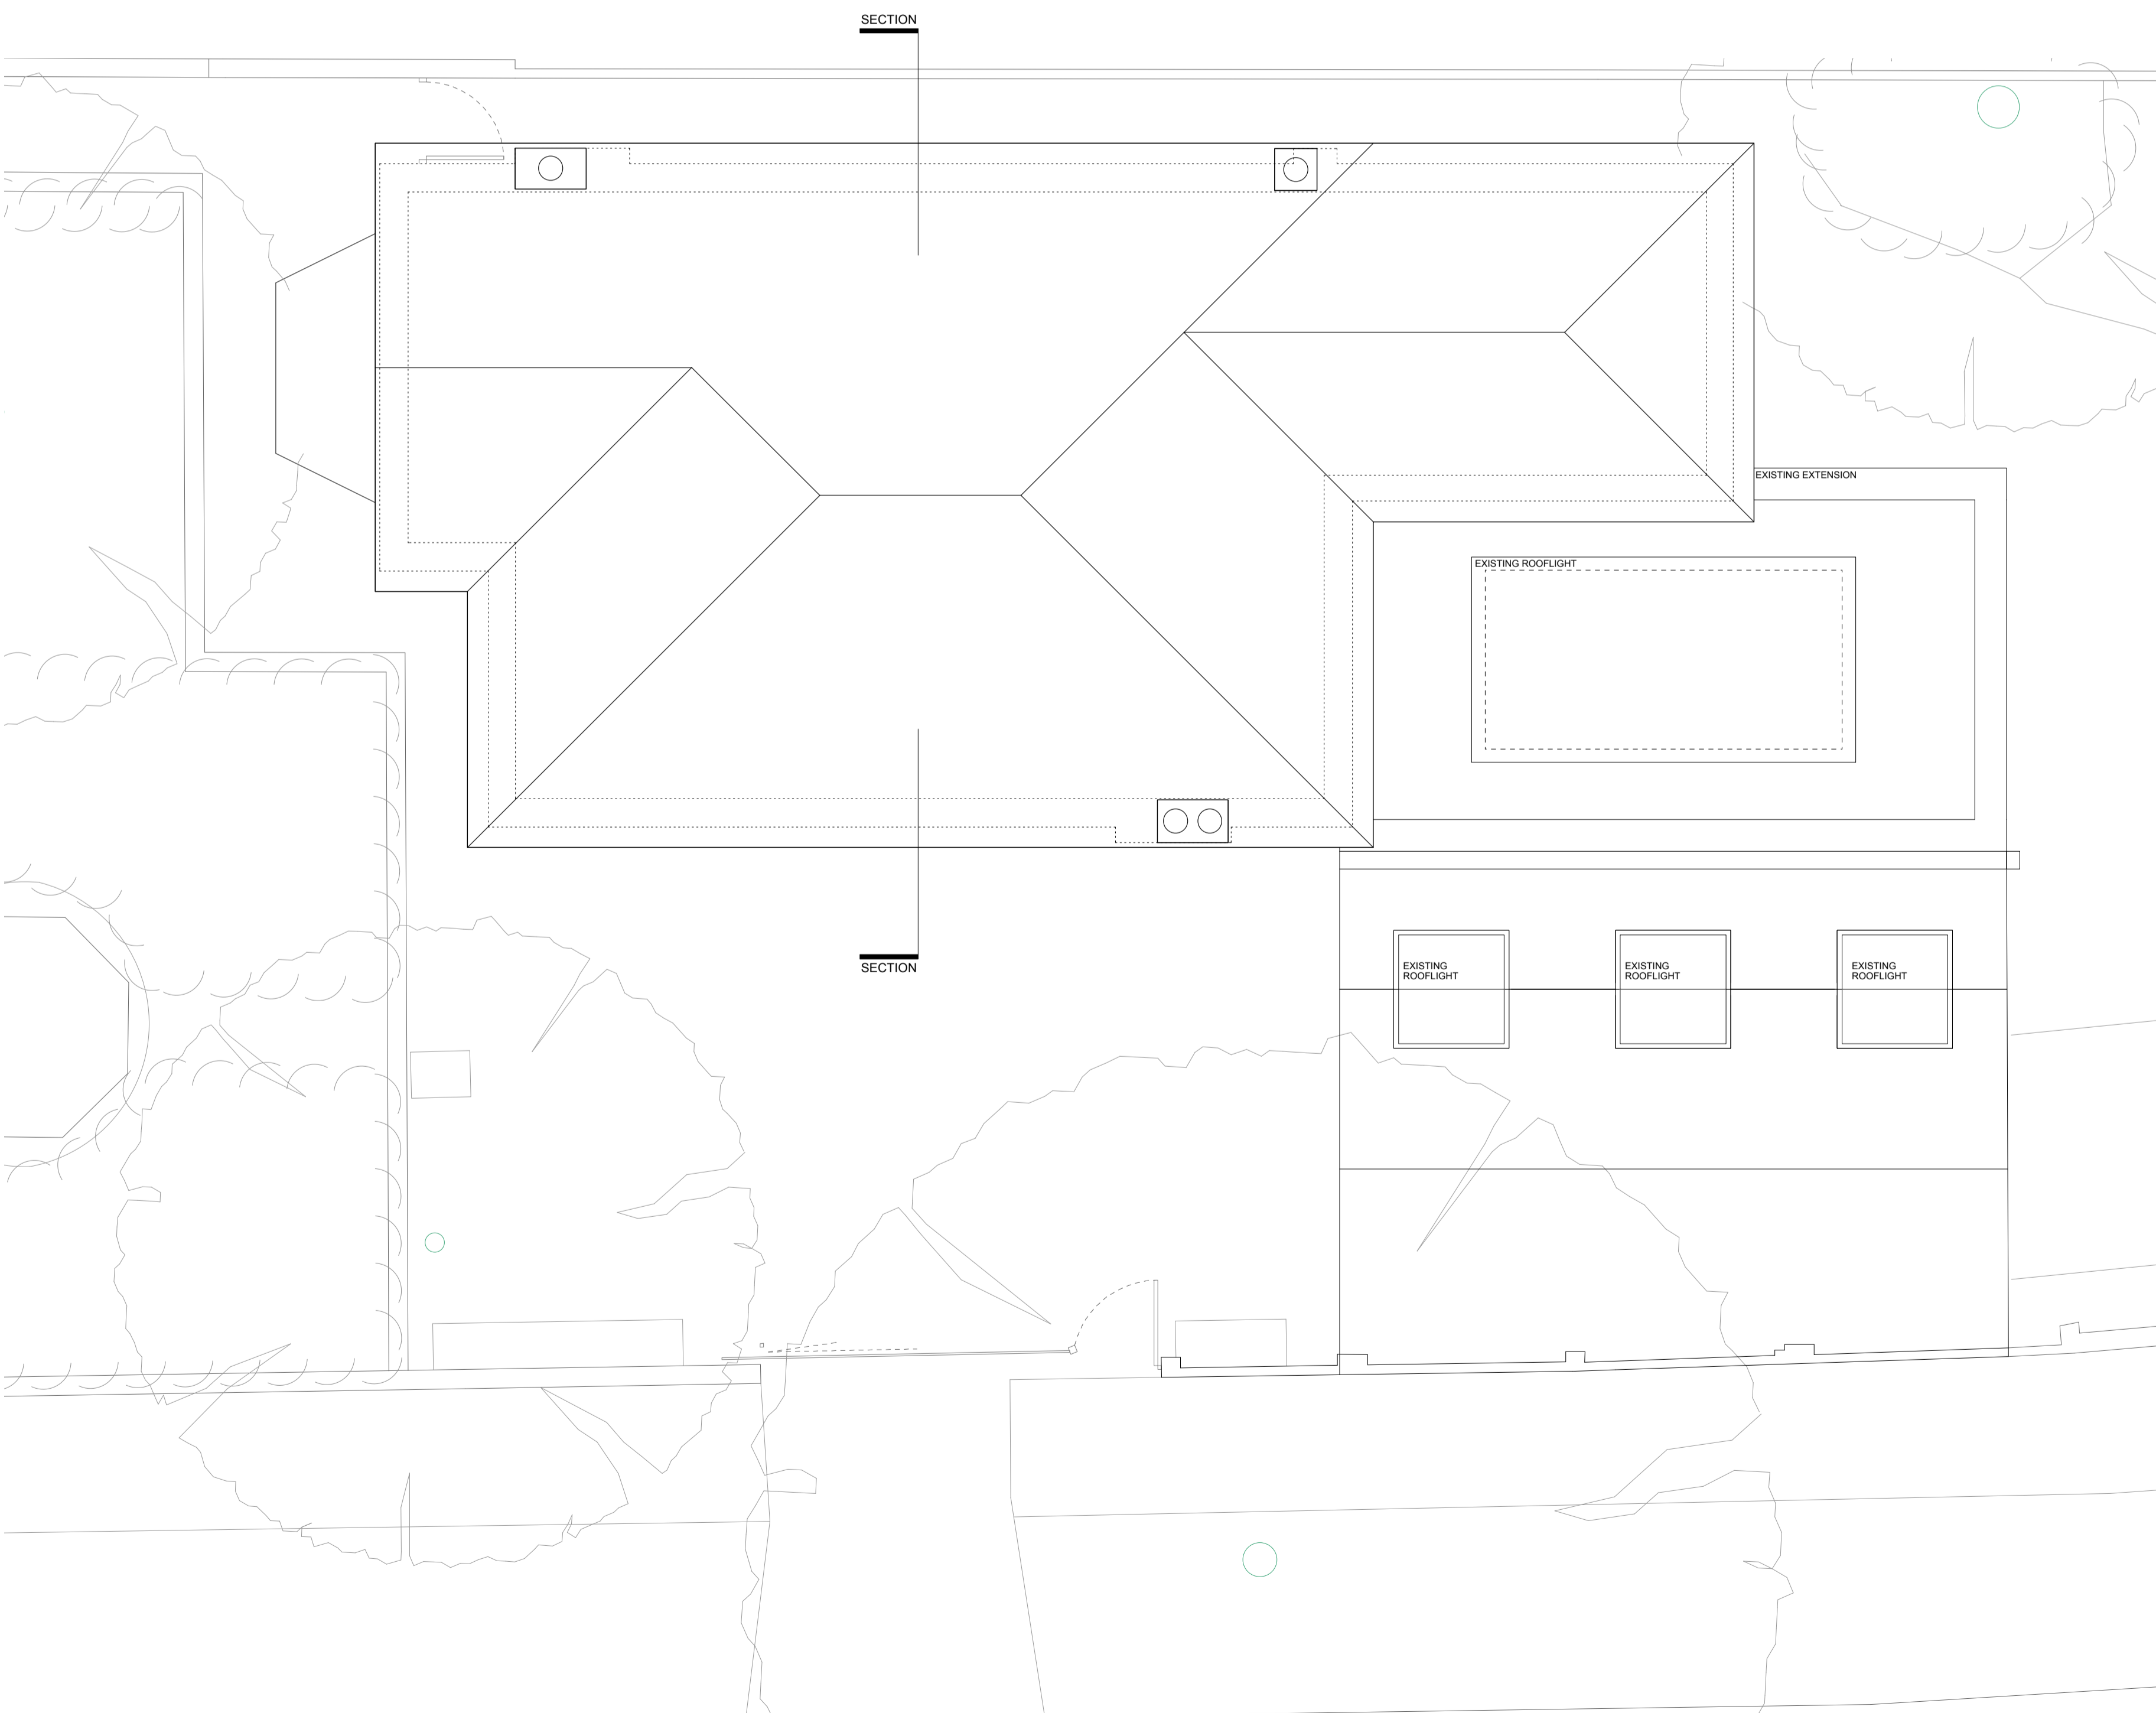

REAR ELEVATION (no change)

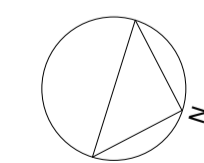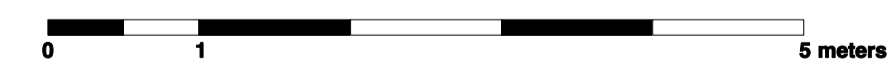

general notes
 All dimensions to be verified on site.
 To be read in conjunction with all relevant documents.
 In the event of discrepancy notify the Architect immediately.
 This document is copyright of Lorna Mishan.
 All drawings subject to planning approval.
 Do not scale from drawings.

SK Information F Feasibility D Design PP pre-planning
 P Planning level S Scheme T Tender
 BC Building control level Information C Construction
 E Existing Condition

(A) Issued for planning (06.05.21/LM)
 (-) Issued for planning (15.04.21/LM)

(rev): description (date/initials)

10 SANDY LANE
Existing Drawings:Elevations, Section and Roof Plan
 1:50@A1, 1:100@A3 APR 2021

10SAND-E-42(A)