

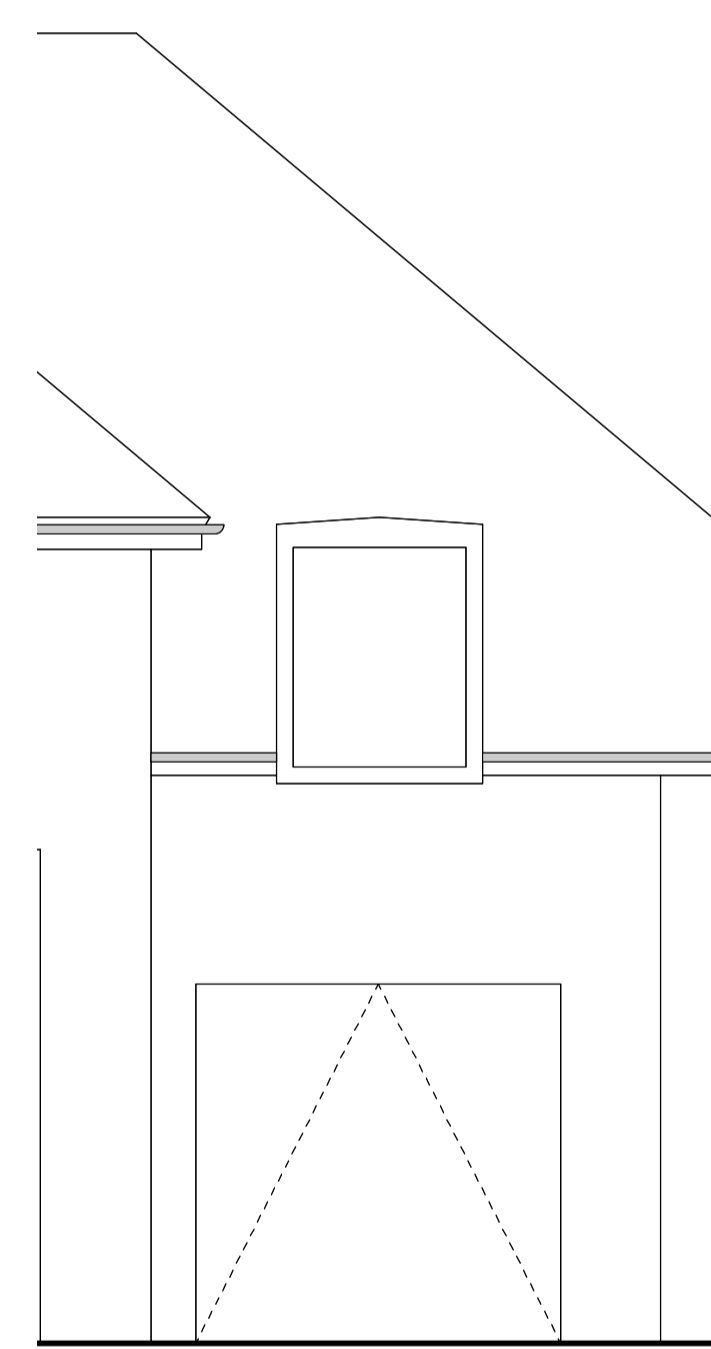


SIDE ELEVATION

SECTION

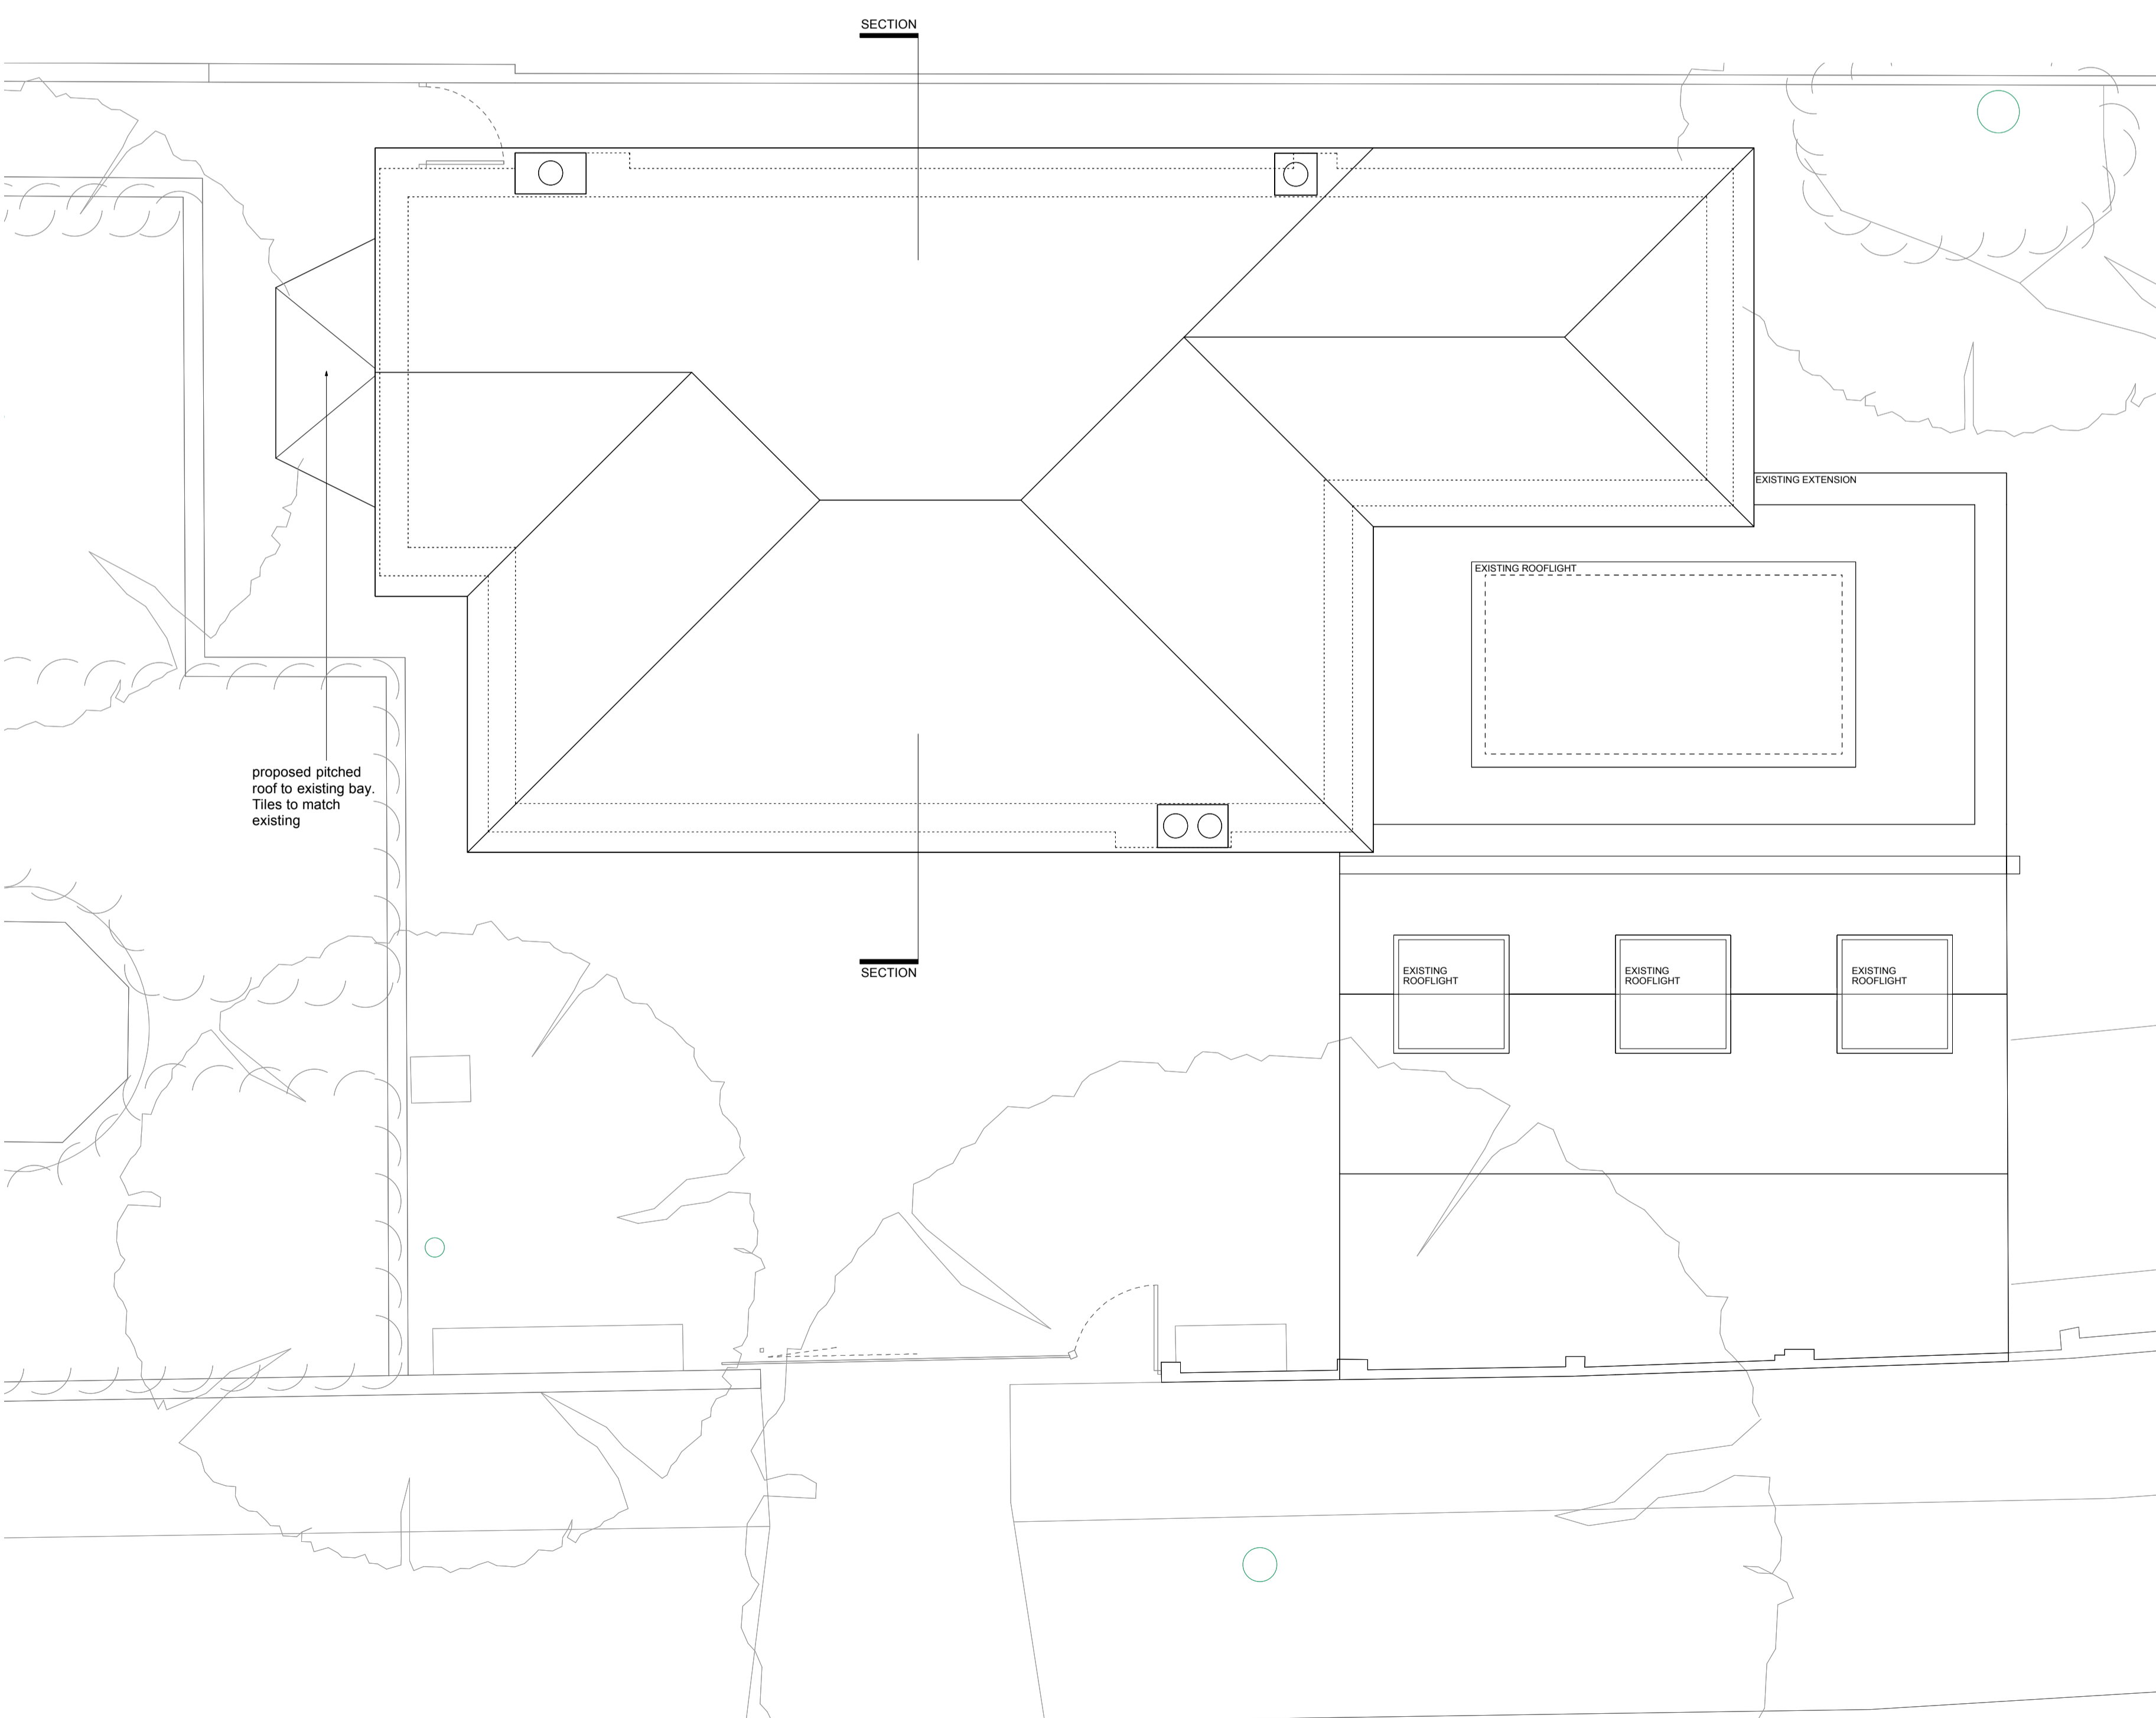

FRONT ELEVATION

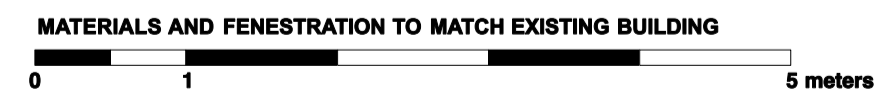

general notes

All dimensions to be verified on site.
 To be read in conjunction with all relevant documents.
 In the event of discrepancy notify the Architect immediately.
 This document is copyright of Lorna Mishan.
 All drawings subject to planning approval.
 Do not scale from drawings.

- (C) Pitched roof added to bay(06.05.21/LM)
- (B) Issued for comment(21.04.21/LM)
- (A) Issued for comment (15.04.21/LM)
- (-) Issued for comment (09.03.21/LM)

(rev): description (date/initials)

10 SANDY LANE
Proposed Elevations
 1:50@A1, 1:100@A3 APR 2021

SK Information F Feasibility D Design PP pre-planning
 P Planning level S Scheme T Tender
 BC Building control level Information C Construction
 E Existing Condition

10SAND-P-41(C)

ROOF PLAN