


LEGEND

	13A SINGLE SWITCHED CLEANERS SOCKET		DENOTES IP65 RATED LUMINAIRE
	13A SINGLE SWITCHED SOCKET OUTLET		DENOTES EMERGENCY LUMINAIRE
	AS ABOVE SERVING FRIDGE		HEAT DETECTOR WITH INTEGRAL SOUNDER
	AS ABOVE SERVING WASHING MACHINE		SMOKE DETECTOR
	AS ABOVE SERVING DISHWASHER		SMOKE DETECTOR WITH INTEGRAL SOUNDER
	AS ABOVE SERVING COOKER HOOD		CO DETECTOR WITH INTEGRAL SOUNDER
	13A TWIN SWITCHED SOCKET OUTLET		Cat.6 DATA OUTLET (n - Denotes number of ways)
	13A UNSWITCHED FUSED CONNECTION UNIT		TV/SAT OUTLET (May be multipoint)
	13A SWITCHED FUSED CONNECTION UNIT		FIRE ALARM BREAK GLASS UNIT
	AS ABOVE SERVING HRV UNIT		ILLUMINATED EXIT SIGN
	AS ABOVE SERVING TOWEL RAIL		PASSIVE INFRARED SENSOR
	AS ABOVE SERVING BATHROOM MIRROR DEMISTER		ACCESS CONTROL CARD/FOB READER
	FLEX OUTLET		REQUEST FOR EXIT UNIT
	ONE WAY SWITCH		MAGNETIC DOOR LOCK
	TWO WAY SWITCH		EMERGENCY BREAK GLASS DOOR RELEASE
	RECESSED LED DOWNLIGHT LUMINAIRE		FIRE ALARM PANEL
	LIGHTING POINT FOR PENDANT		EMERGENCY LIGHTING KEY SWITCH
	RECESSED LED PANEL WITH INTEGRAL PRESENCE DETECTOR		INTERCOM UNIT AND REMOTE GATE RELEASE LINKED TO MAIN ENTRANCE GATES
	1200x50mm LINEAR LED SUSPENDED LUMINAIRE, BLACK FINISH		MCB CONSUMER UNIT
	WALL MOUNTED LED LUMINAIRE		COMMUNICATIONS / DATA PATCH PANEL '6U' WALL MOUNTED TO ACCEPT ALL CAT 6 CABLING FROM FLOOR BOXES
	CUPBOARD 'SMART' LED FITTING		3 COMPARTMENT FLUSH SCREED TRUNKING WITH 3 COMPARTMENT FLOOR BOX IN POSITION INDICATED
	VIDEO DOOR ENTRY UNIT		
	LED STRIP LIGHT TO KITCHEN UNITS		

- PROJECT NOTES
- DO NOT SCALE FROM THIS DRAWING. ALL DIMENSIONS ARE NOMINAL AND MUST BE CHECKED ON SITE.
  - ANY DISCREPANCIES SHOULD BE BROUGHT TO THE ATTENTION OF THE SERVICES CONSULTANT.
  - THESE DRAWINGS ARE COPYRIGHT OF BSDA. PLEASE OBTAIN PERMISSION BEFORE COPYING. THESE DRAWINGS MUST NOT BE MODIFIED OTHER THAN BY BSDA.
  - ANY DISCREPANCIES BETWEEN THIS DRAWING AND THE SPECIFICATION, ENGINEERING SERVICES, ARCHITECTURAL OR STRUCTURAL ENGINEERING DRAWINGS ARE TO BE BROUGHT TO THE ATTENTION OF THE ENGINEER PRIOR TO ANY WORK.

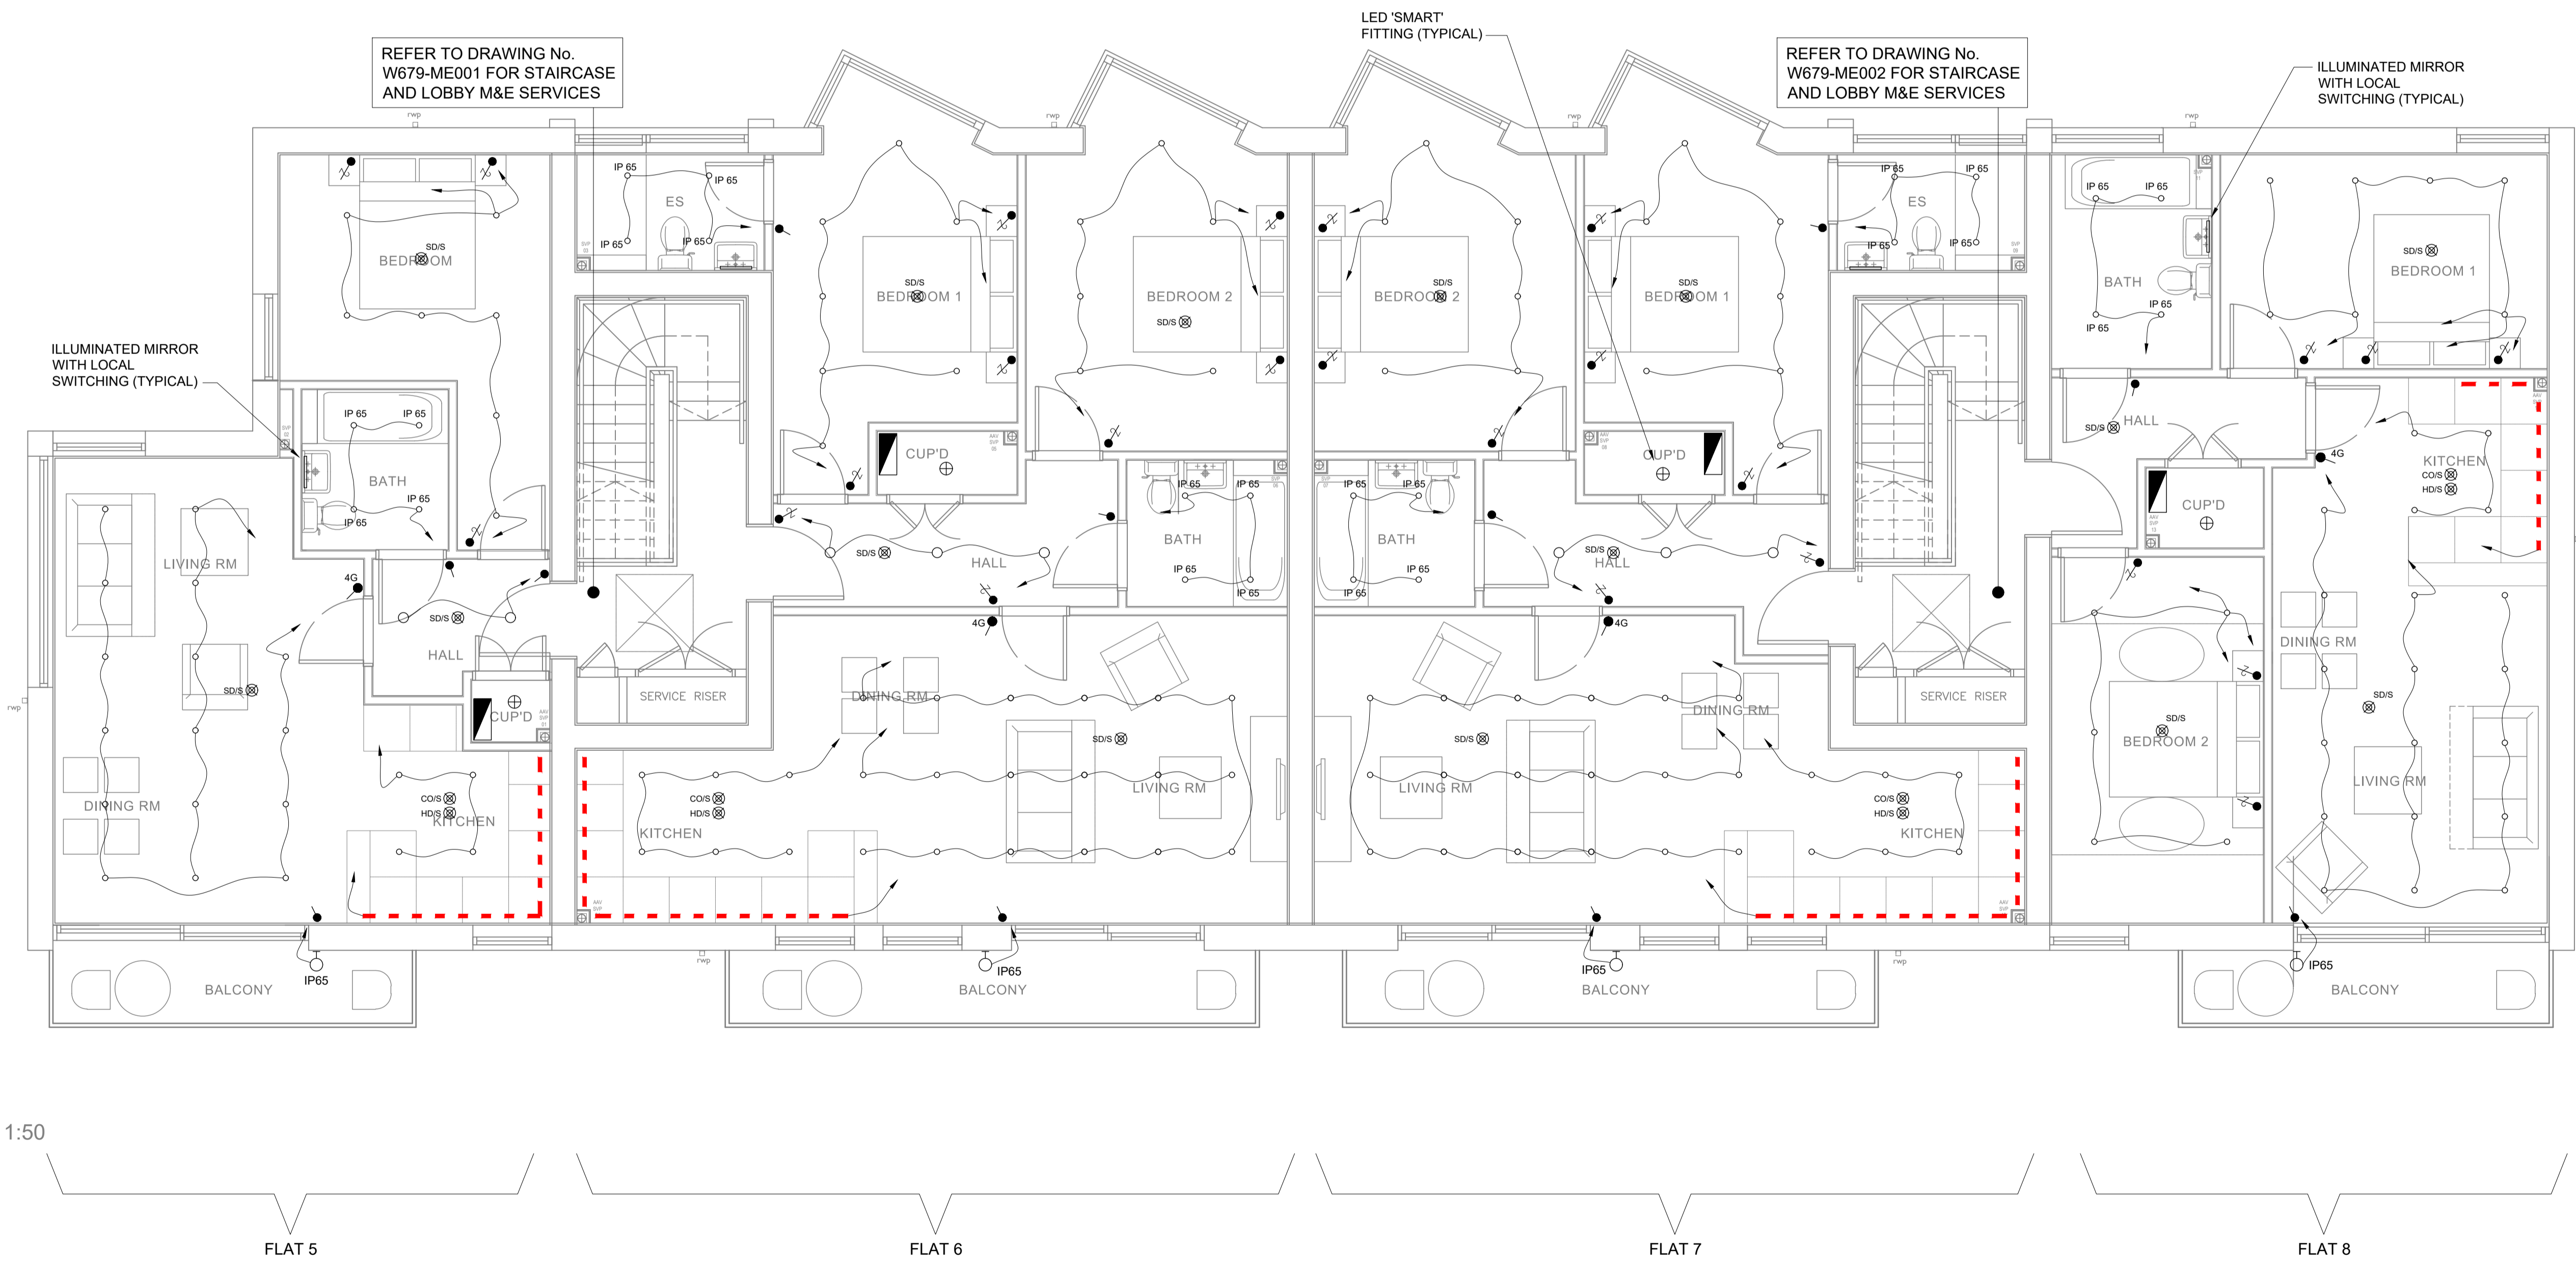

FIRST @ 1:50

FLAT 5

FLAT 6

FLAT 7

FLAT 8

T1	TENDER ISSUE	14.10.20	JB
Rev	DESCRIPTION	DATE	AUTH



**BUILD SERVICES DESIGN ASSOCIATES**

117 Waterloo Road, London, SE1 8UL.  
Tel: 0207 902 1132, Fax: 0207 960 4158, email: info@bsdame.uk

Client:  
**WOODCROFT DEVELOPMENTS**



Architect:  
**ARC ARCHITECTURE Ltd**  
CHAPEL STUDIOS  
14 PUREWELL  
DORSET  
BH23 1EP

Project:  
63 SANDYCOMBE ROAD  
RICHMOND  
TW9 2EP

Title:  
**NORTH BUILDING  
FIRST FLOOR  
LIGHTING AND FIRE ALARMS**

Drawn: GS	Date: SEP 20	Scale: 1:50@A1	Checked: PN	Auth: JB
--------------	-----------------	-------------------	----------------	-------------

Project No: W679	Drawing No: E202	Rev: T1
---------------------	---------------------	------------

Status: **TENDER**