


REVISION DETAILS		DATE	DRAWN BY
P 1	PLANNING ISSUE	16.03.21	DMA
P 2	OBSCURED GLAZING	24.02.21	DMA

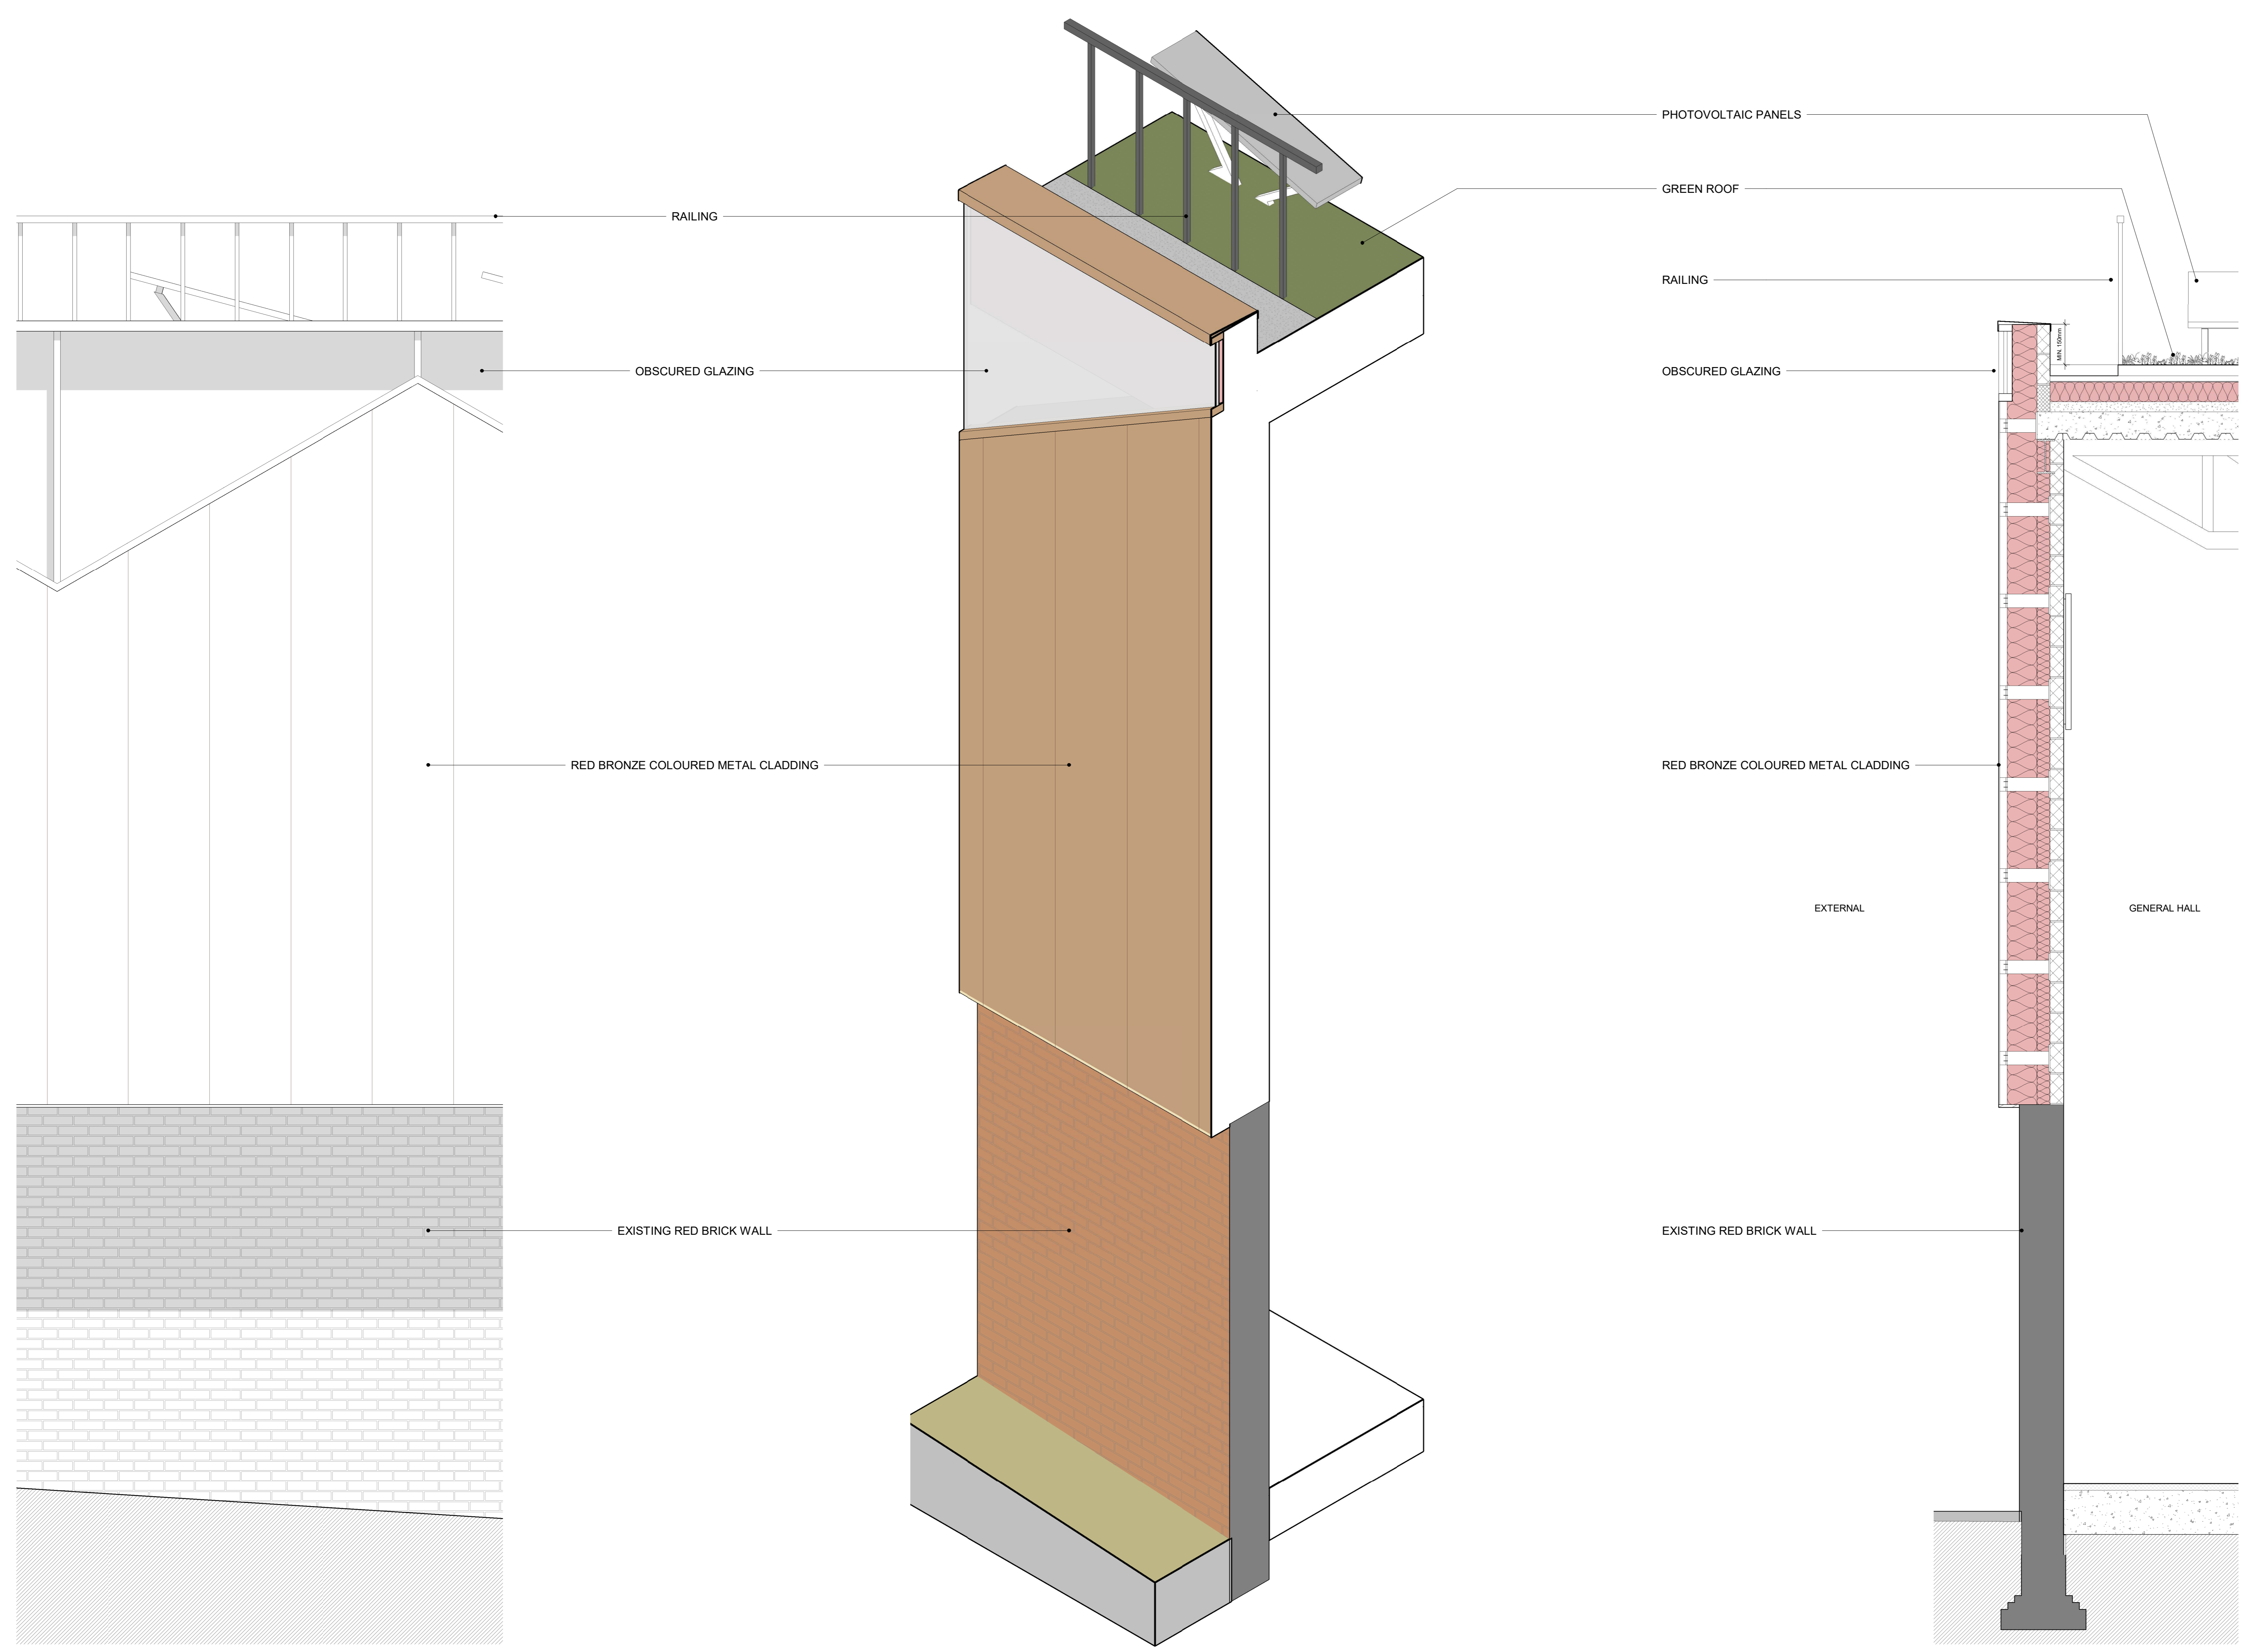

1 PLANNING - ELEVATION - FACADE DETAIL - TIMBER CLADDING 1:20


2 3D - PROPOSED FACADE - TIMBER CLADDING

3 PLANNING - SECTION - FACADE DETAIL - TIMBER CLADDING 1:20

0m 0.5m 1m 1.5m 2m

KEY RESIDUAL RISK

KEY PLAN

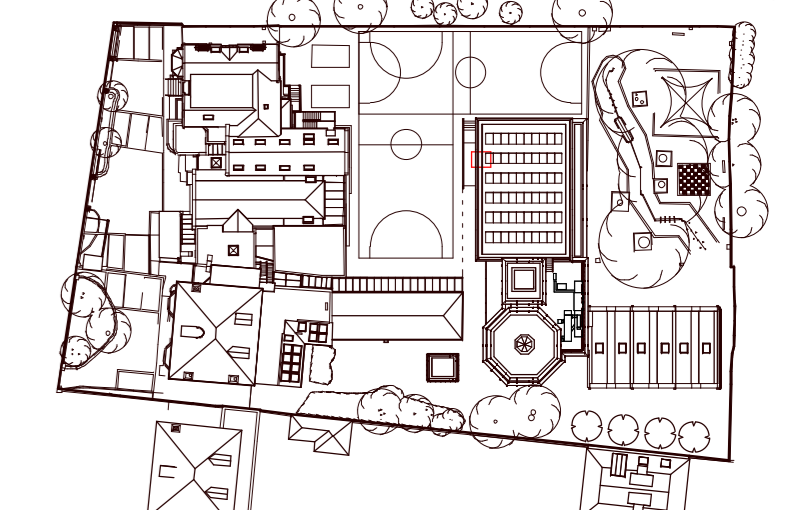

ORIGINATOR	TITLE	STATUS	REVISION
DMA	PLANNING SECTION - PROPOSED FACADE - GENERAL HALL CLADDING	P2	
PROJECT ORIGINATOR	PURPOSE OF ISSUE	STATUS	REVISION
KHS	FOR INFORMATION	SZ	P2
JOB NO	SCALE	DRAWN	CHECKED/ APPROVED
515	1:20 @A0	MF	TE DMA
PROJECT ORIGINATOR	VOLUME	LEVEL	TYPE
KHS	DMA	XX	ZZ
			ROLE
			DR
			A
			DOC NO
			05212