



© Ampersand Architecture LLP  
 Do not scale from this drawing.  
 Dimensions are to be verified on site prior to construction.  
 Ordnance Survey Data reproduced by permission of Ordnance Survey on behalf of Her Majesty's Stationary Office. © Crown Copyright. All rights reserved.

Notes

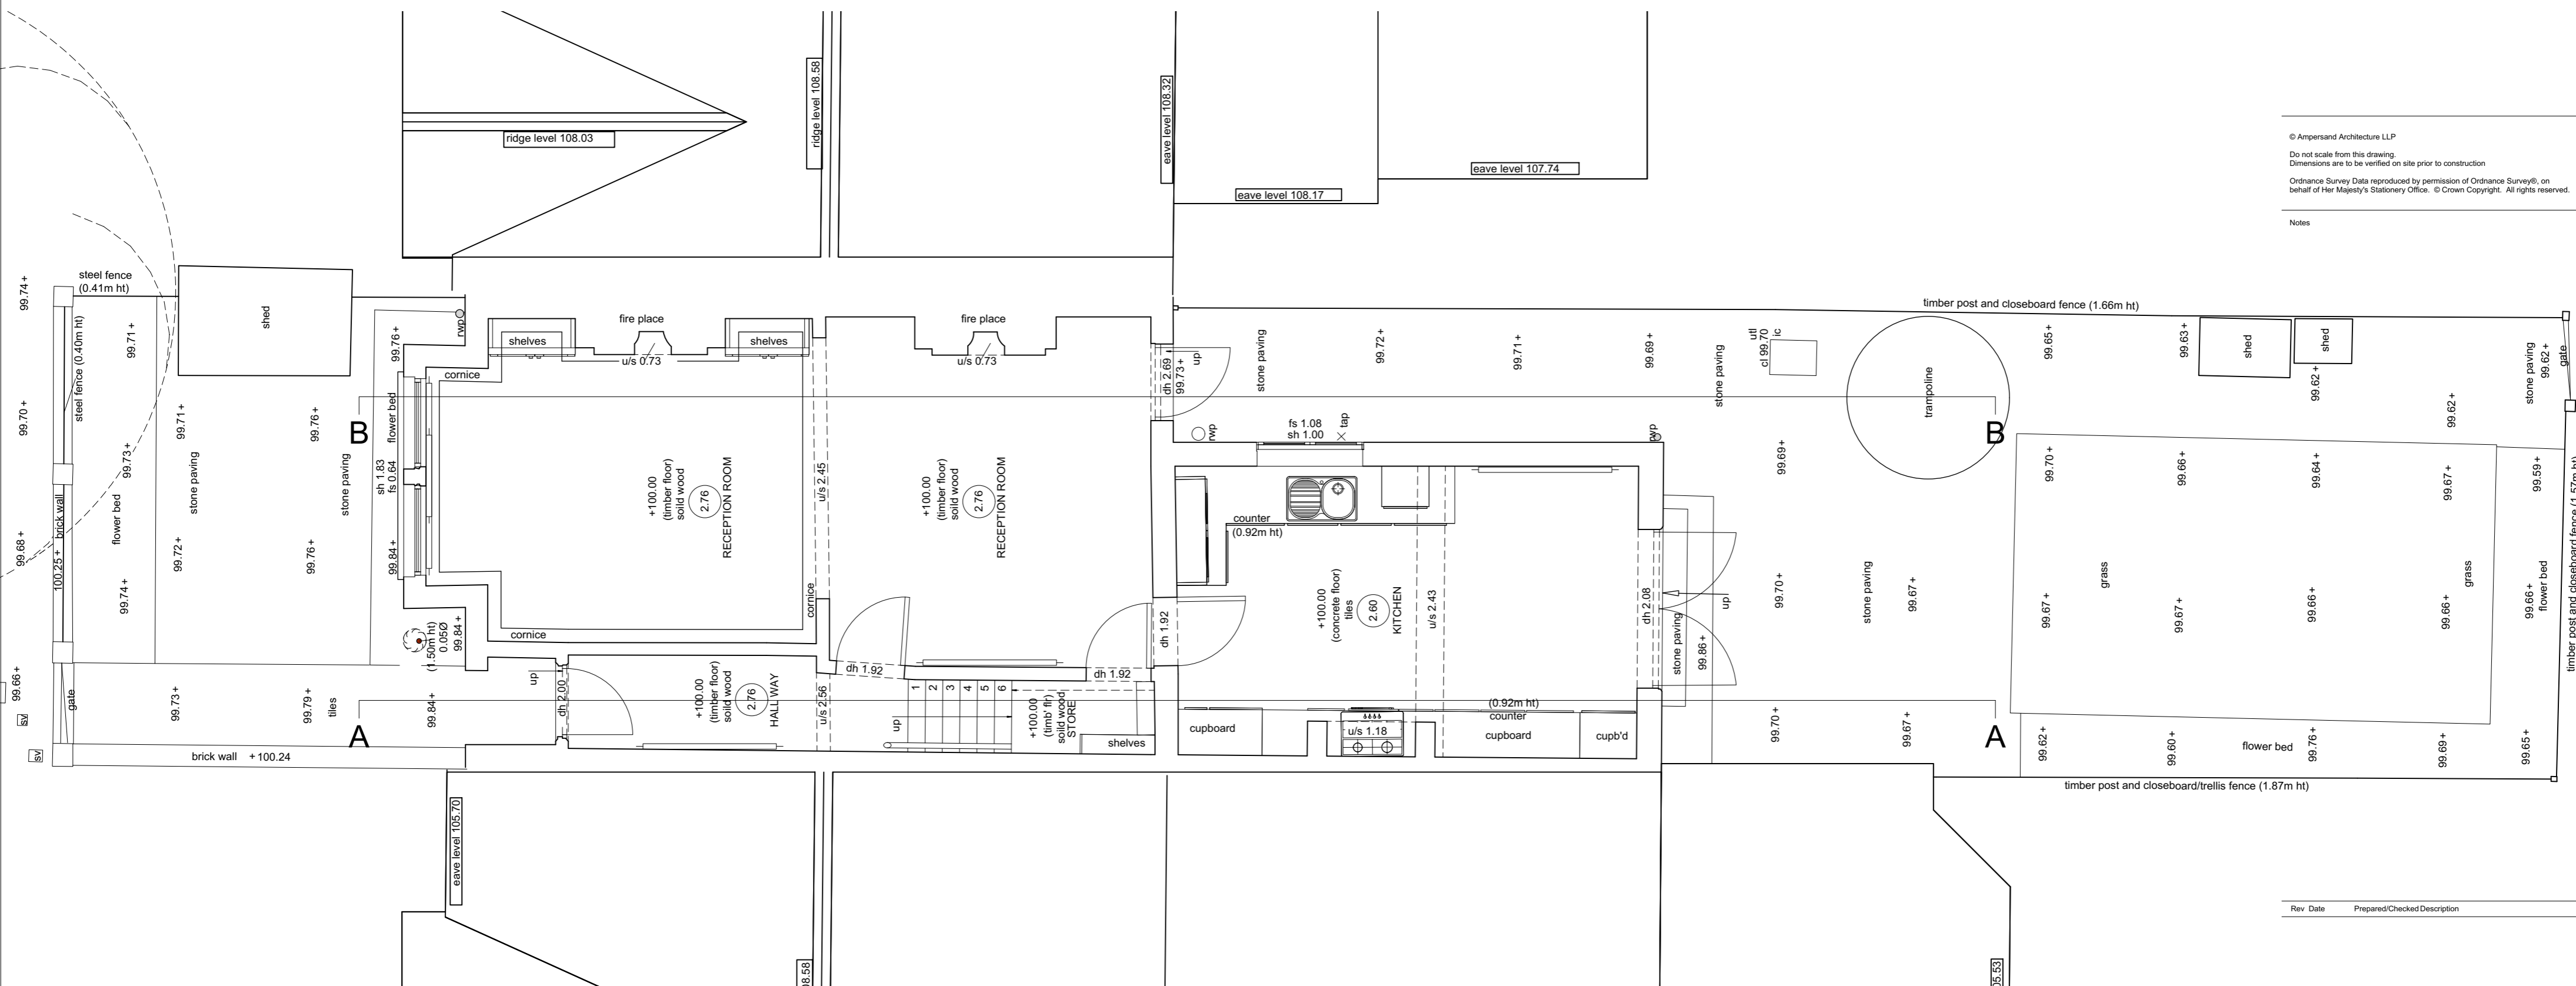

Rev	Date	Prepared/Checked	Description

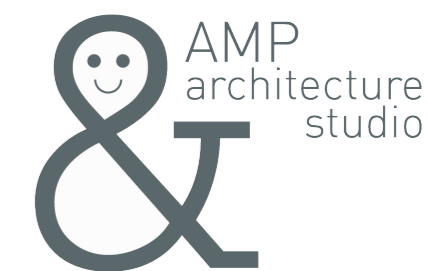

The Studio, 4 Cole Park Road, Twickenham TW1 1HW  
 AMP Architecture Studio is a trading name for  
 AMP Space Ltd (Company Registration 12452245)

07590 319111 / info@amparchitecture.co.uk  
 www.amparchitecture.co.uk

Client

**Ms Rachel Lang**

Project  
**5 Gordon Avenue, St Margarets,  
 Twickenham TW1 1NH**

Drawing Title  
**Existing Plan  
 Ground Floor**

Drawing Status		Drawing Title	
Date	Scale	Date	Scale
04.03.21	1:50@A2	04.03.21	1:50@A2
Drawing Number	Scale	Drawn	Revision
135-E-010		YT	-

