


Line of Existing


Render white

Tiles

FRONT

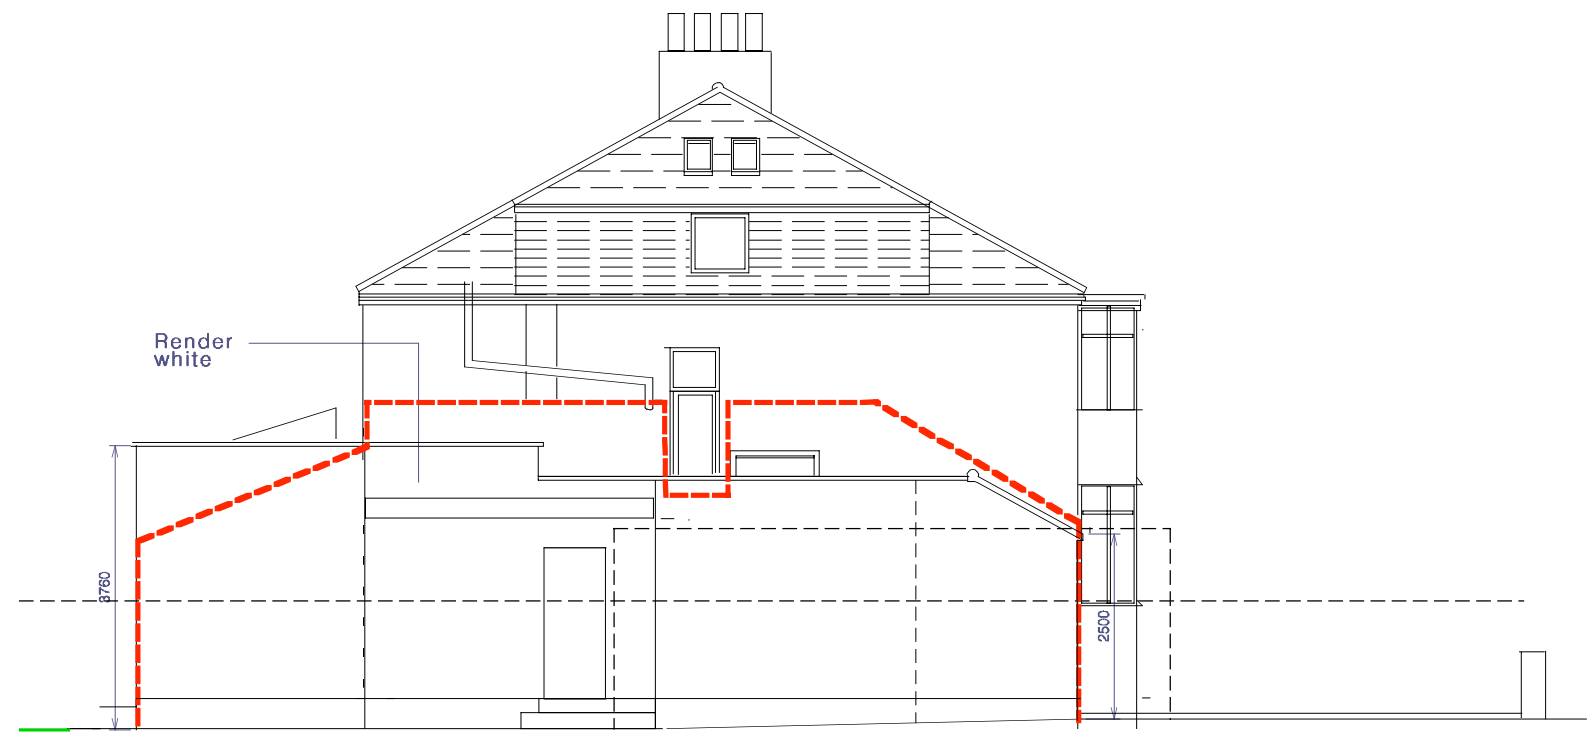

SIDE

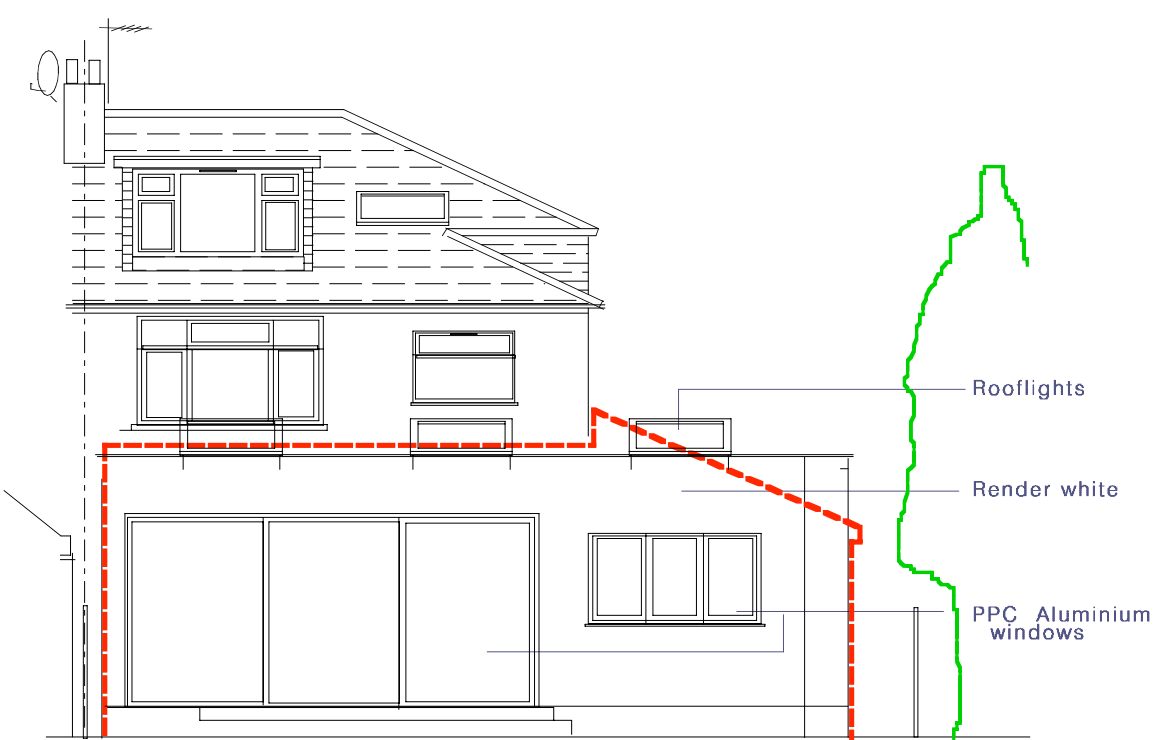

REAR

