

ABBREVIATIONS	
A/C	AIR CONDITIONING
AH	ARCH HEIGHT
BT	BRITISH TELECOMMUNICATIONS
C	WINDOW CILL HEIGHT
CoB	CABINET
CBF	CLOSE BOARDED FENCE
CL	COVER LEVEL
DP	DISCHARGE PIPE
DC	DRAINING CABLE COVER
DK	DRAIN KERB
FP	FOOTPATH
G	GULLY
GV	GAS VALVE
IC	INSPECTION CHAMBER
K	KERB
LP	LAMP POST
MH	MANHOLE
PCL	POST & CHAIN LINK FENCE
RWP	RAIN WATER PIPE
SA	SECURITY ALARM
SBM	SITE BENCH MARK
SH	SPRING HEIGHT
TP	TELEGRAPH POLE
WP	WASTE PIPE

LEGEND

DRAWING ISSUE STATUS			
Issue	Details	By	Date
A	Original Survey	ATR	21/06/21

SHEET LAYOUT

THIS SURVEY HAS BEEN CARRIED OUT TO AN ACCURACY CONSISTENT WITH A PRESENTATION SCALE OF 1:500. INTERPOLATED DIMENSIONS WILL BE WITHIN THE TOLERANCE ASSOCIATED WITH THIS AND SMALLER SCALES ONLY.

ALL LEVELS RELATE TO OS DATUM USING GPS (VHS NOW)

ALL CRITICAL DIMENSIONS SHOULD BE VERIFIED ON SITE PRIOR TO ANY DESIGN OR CONSTRUCTION WORKS.

Will Aust Architecture
 162 Julian Road
 West Bridgford
 Nottingham
 NG2 5AN

Ham Polo Club
 off Petersham Road
 Richmond
 TW10 7AH


Topographical Survey
 SURVEYED AND DRAWN BY
RAMOWSKI CLARKE LIMITED
 6 Dovecote Drive
 Wollaton
 Nottingham
 NG8 2NB
 Tel: (0115) 9289091
 email: mal@ramowski-clarke.com

SCALE 1:500 @ A1

DATE OF ISSUE JUNE 2021

RCL JOB No. 3566 CHECKED ATR

DRAWING No. 3566-01-a ISSUE A

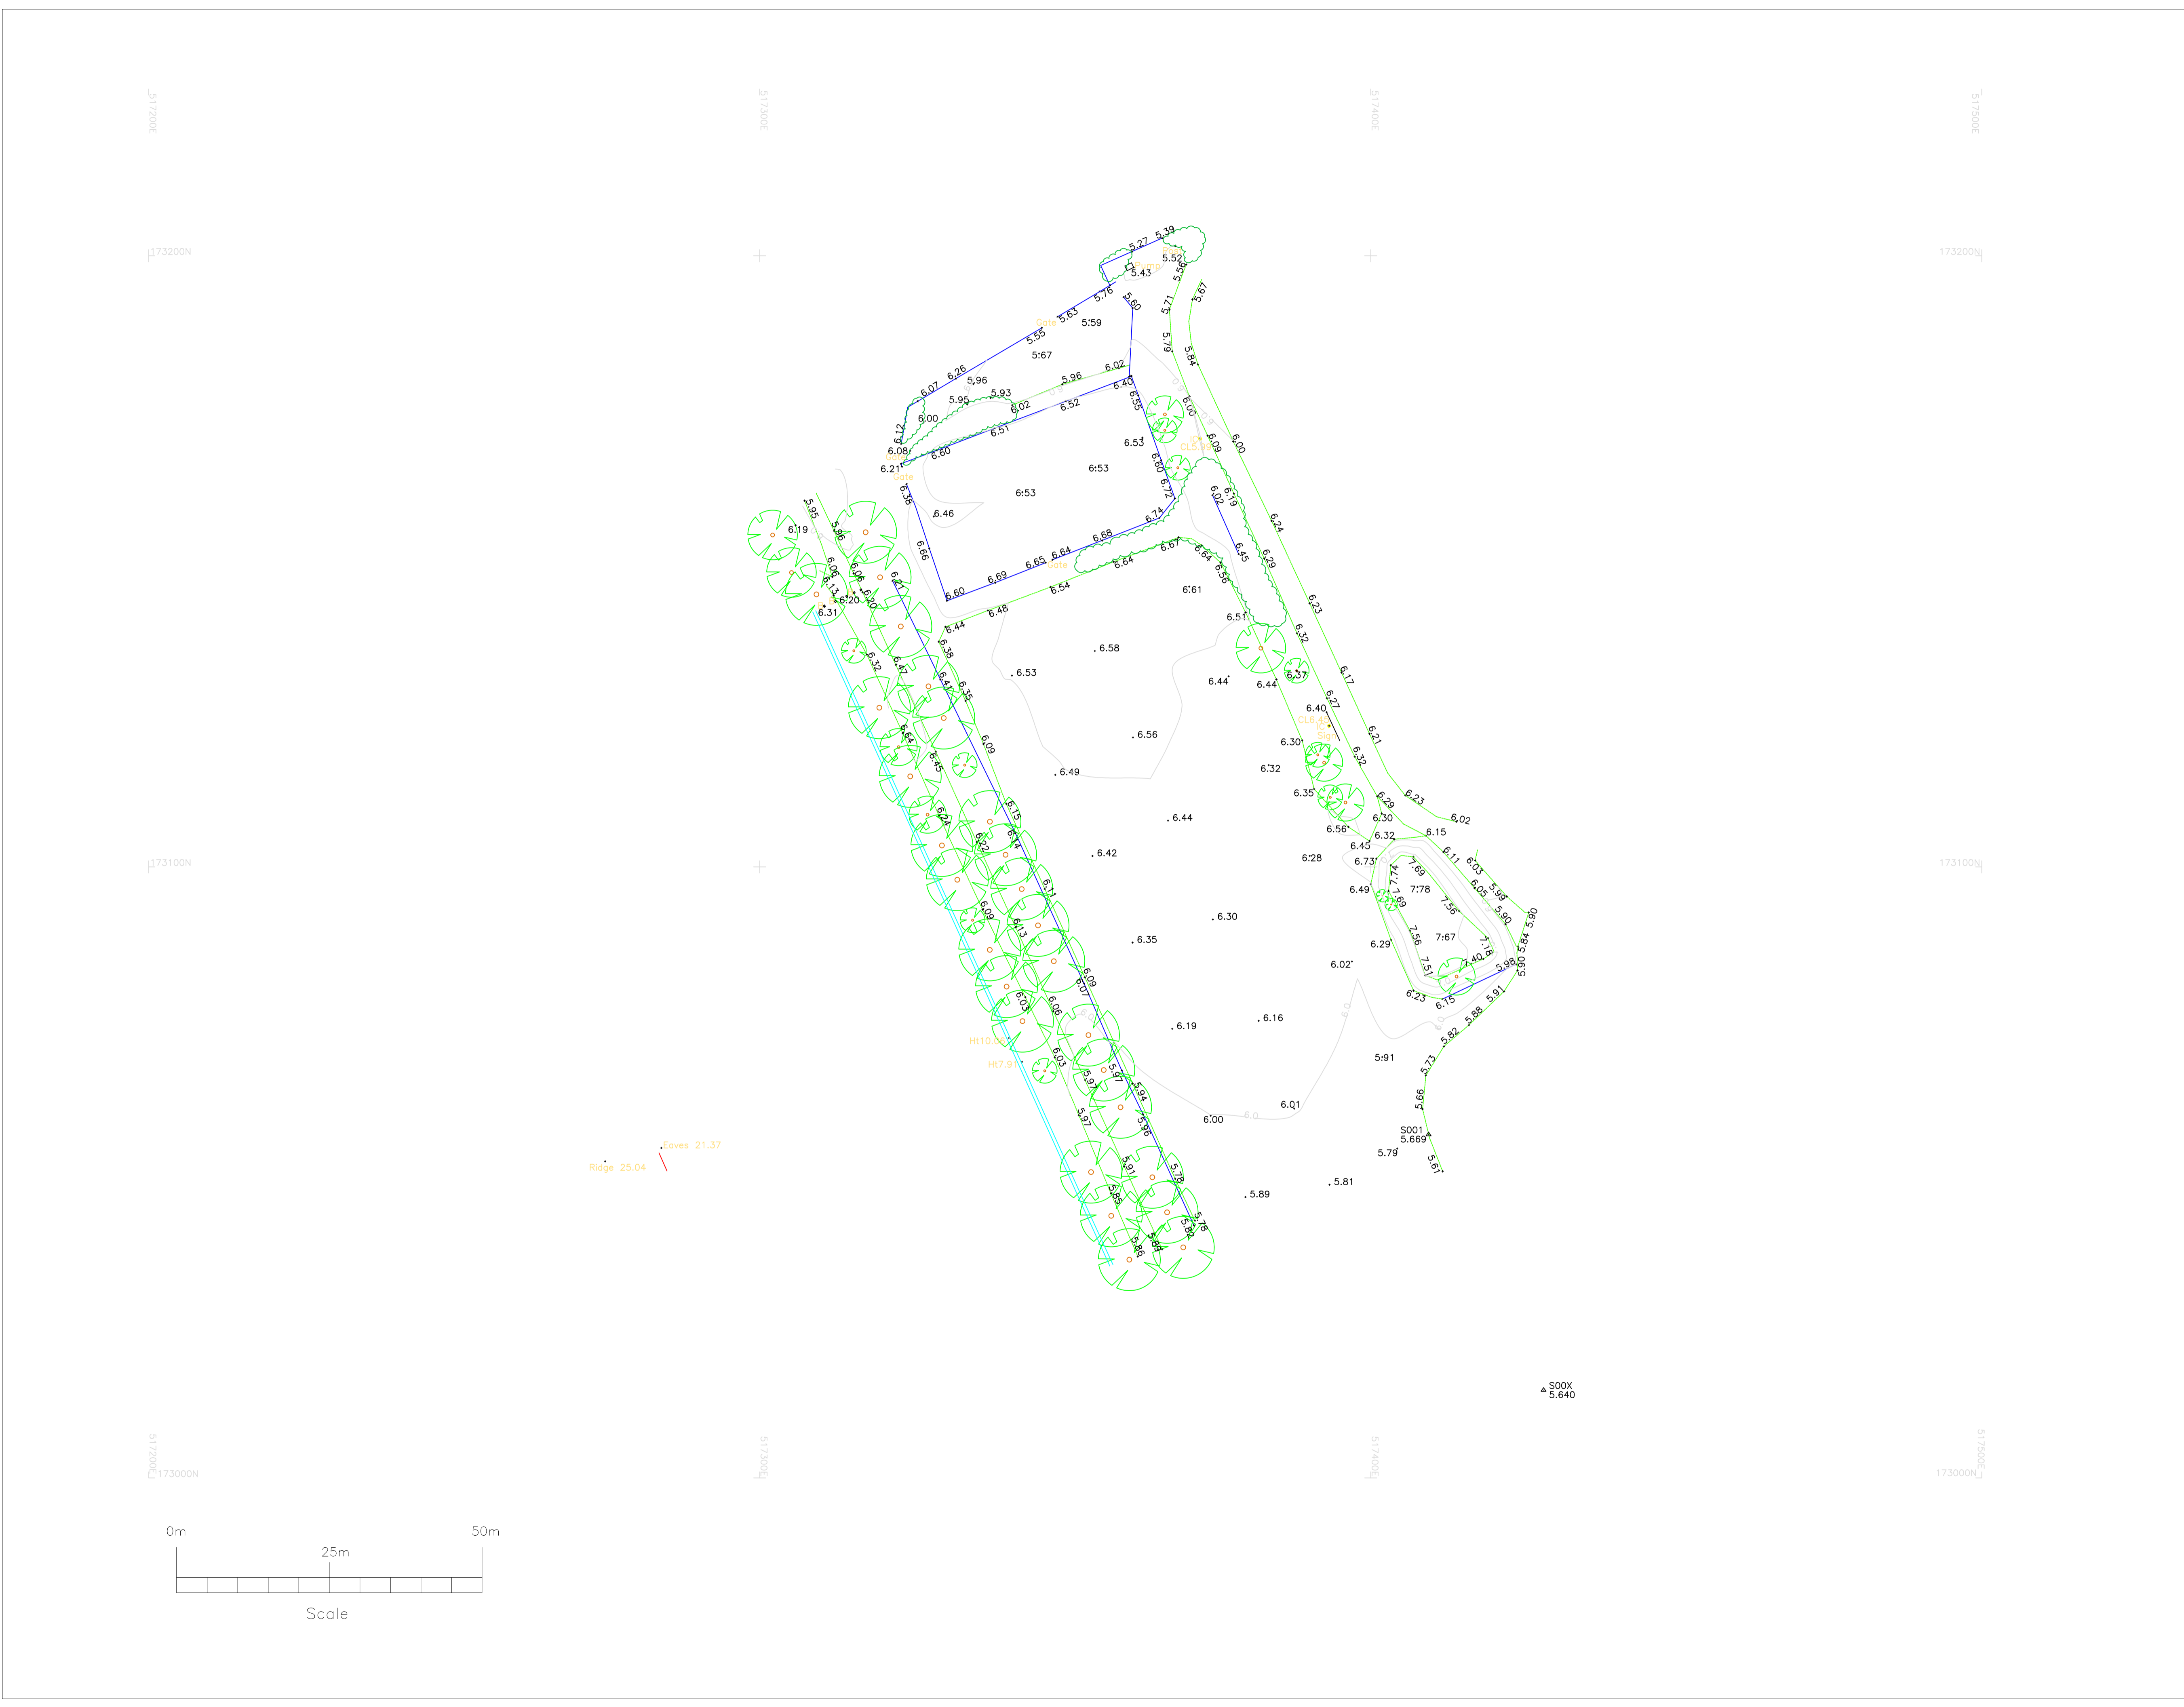

173200E

173200E

173200E

173200E

173200N

173200N

173100N

173100N

173000E

173000E

173000E

173000E

173300N

173300N

