


Note :-
This drawing must not be scaled. All dimensions and levels must be checked on site and any discrepancies are to be reported to ARC DESIGN ASSOCIATES prior to manufacture.

LEGEND

- Licensable activities**
- Fire Alarm Panel
 - Automatic fire detector
 - Manual Call Point
 - Sounder
 - Sounder Beacon
 - Emergency light-fitting (Flourescent Downlight or Luminaire)
 - Emergency Exit Light
 - C/W legend (directional)
 - Water fire extinguisher
 - Dry powder fire extinguisher
 - Carbon dioxide fire extinguisher
 - Room fire extinguisher
 - Emergency Stop
- E education Use**

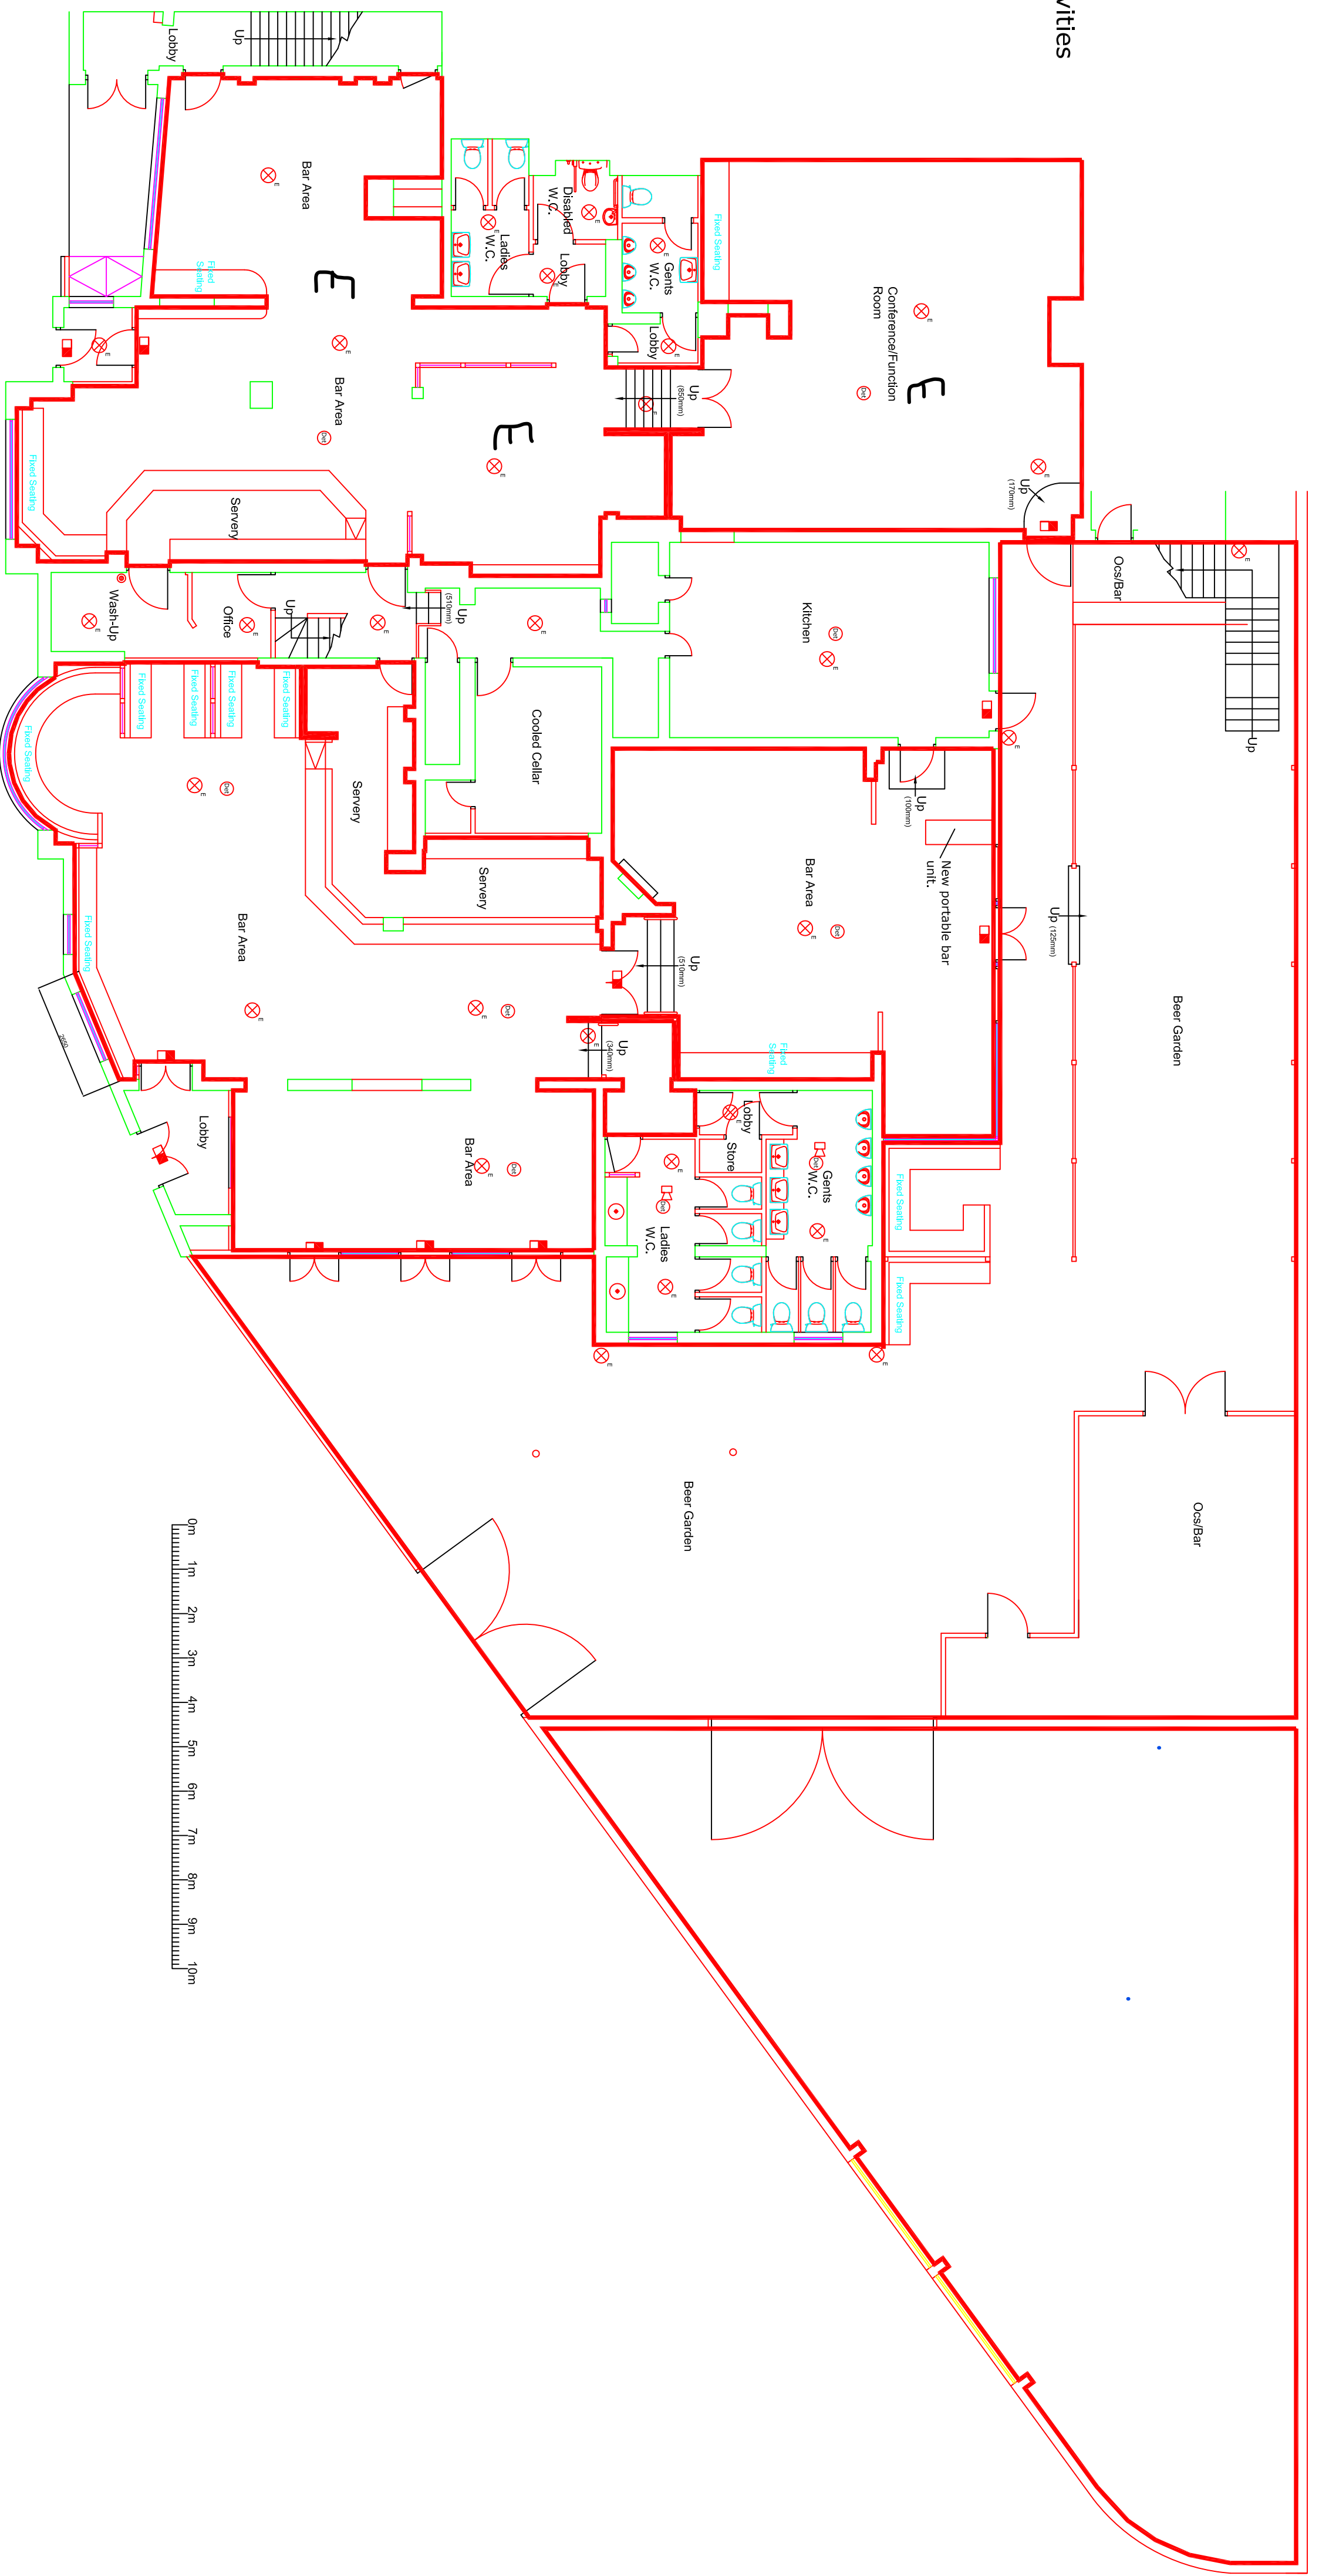

- C Jul 21 Scale bar added
- B Oct 19 Notes added
- A Sept 19 Licensing area indicated.

Rev	Date
C	Jul 21
B	Oct 19
A	Sept 19

ARC DESIGN ASSOCIATES

51 - 55 Fowler Road
Heanault
Essex SS6 3XE
Tel : 020 8539 8696
Fax: 020 8539 8177

CLIENT
Fuller Smith & Turner PLC

PROJECT
The Cabbage Patch
67, London Road
Twickenham. TW13SZ.

TITLE
Licensing Plan

ISSUE

Scale: 1:100	Drawing No.	Rev.
Date: Sept 19	3034/LO1	C
Drawn:		