


**NOTES**  
Drawings for sketch purposes only and not for construction.

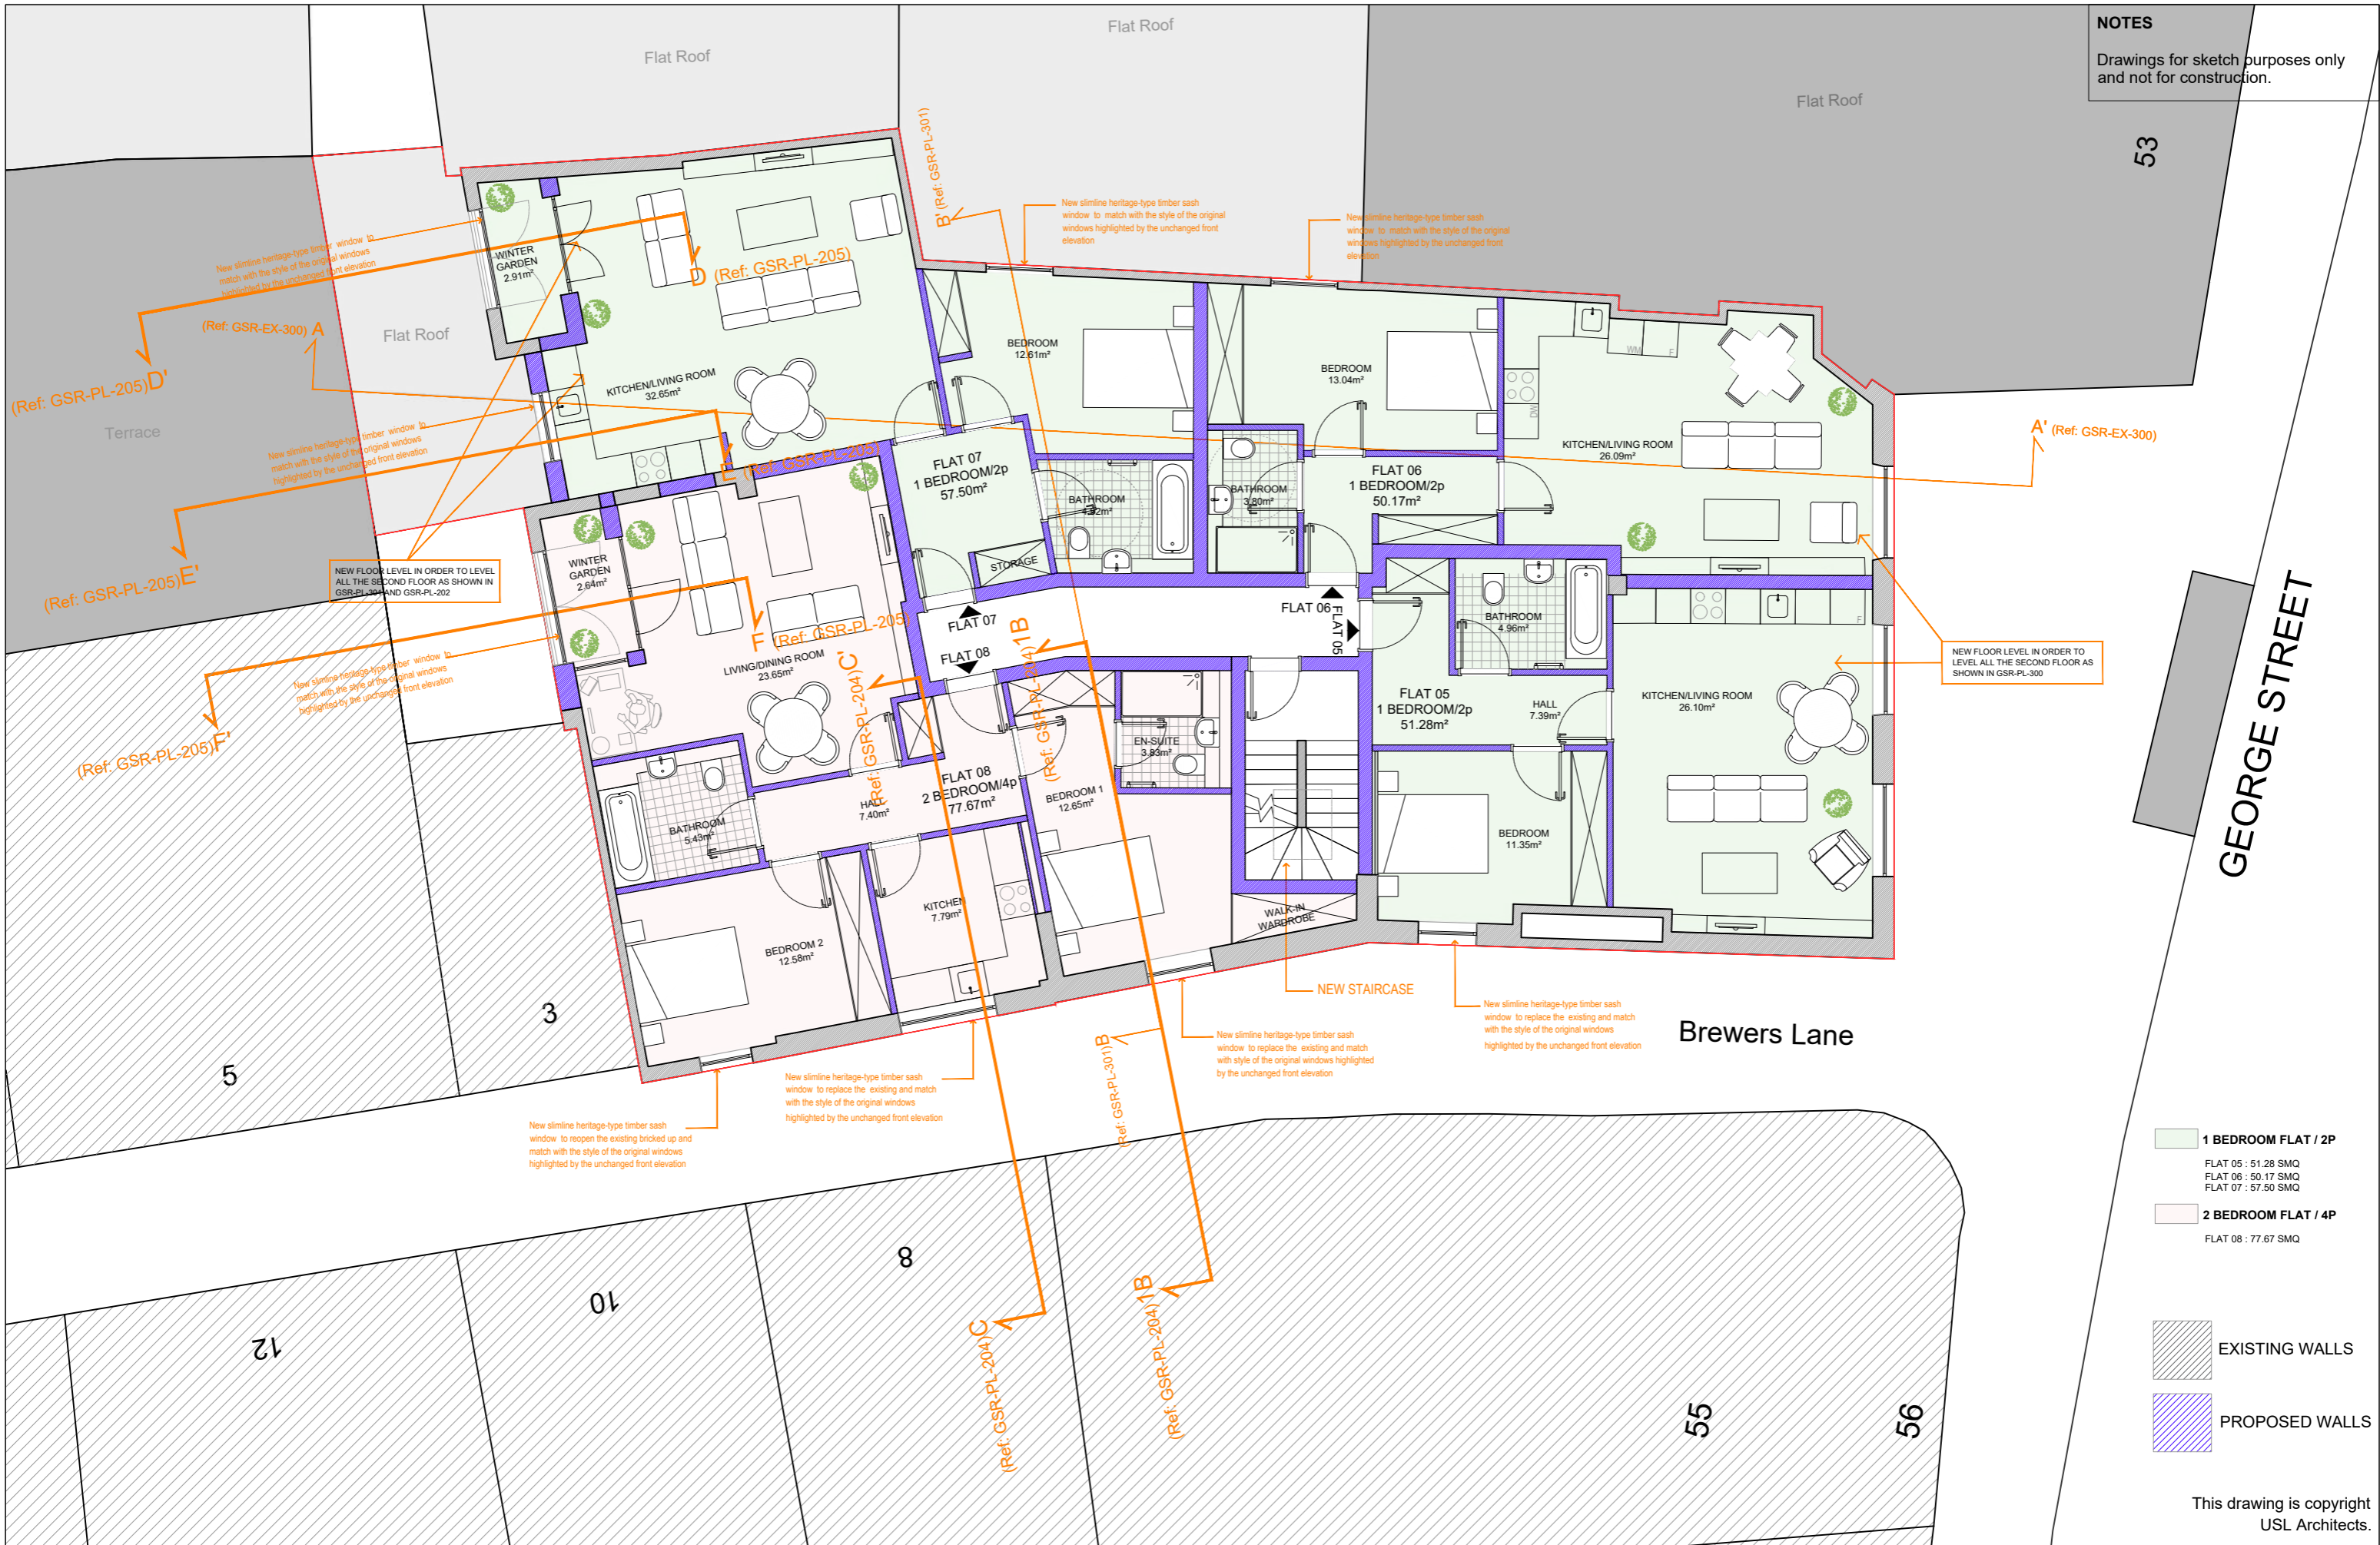

- 1 BEDROOM FLAT / 2P  
FLAT 05 : 51.28 SMQ  
FLAT 06 : 50.17 SMQ  
FLAT 07 : 57.50 SMQ
- 2 BEDROOM FLAT / 4P  
FLAT 08 : 77.67 SMQ
- EXISTING WALLS
- PROPOSED WALLS

This drawing is copyright  
USL Architects.

**USL ARCHITECTS**  
Ground floor  
7 Progress Business Centre  
Whittle Parkway  
Burnham SL1 6DQ  
England  
usl@uslarchitects.co.uk

Job No.	20/ GSR
Date	14/07/2021

**Job**  
**GEORGE STREET RICHMOND**  
53-54 GEORGE STREET,  
RICHMOND, SURREY  
TW9 1HJ

**Drawing**  
PROPOSED SECOND FLOOR

Drawing No.	GSR/PL/103
Revision	A
Dn	CDG
Chk	BK



0m 1m 2m 3m 4m 5m 6m 7m 8m 9m 10m  
PAPER SIZE: A3 SCALE 1:100