


EXISTING ROOF STRUCTURE RAISED BY 410MM TO FACILITATE RAISE IN FLOOR LEVEL AND HEIGHT OF KITCHEN UNITS; 2400MM INTERNAL WALL HEIGHT TO CONNECT TO SLOPING CEILING; ENGINEER TO DESIGN OUT HORIZONTAL TIES WHICH EXIST CURRENTLY


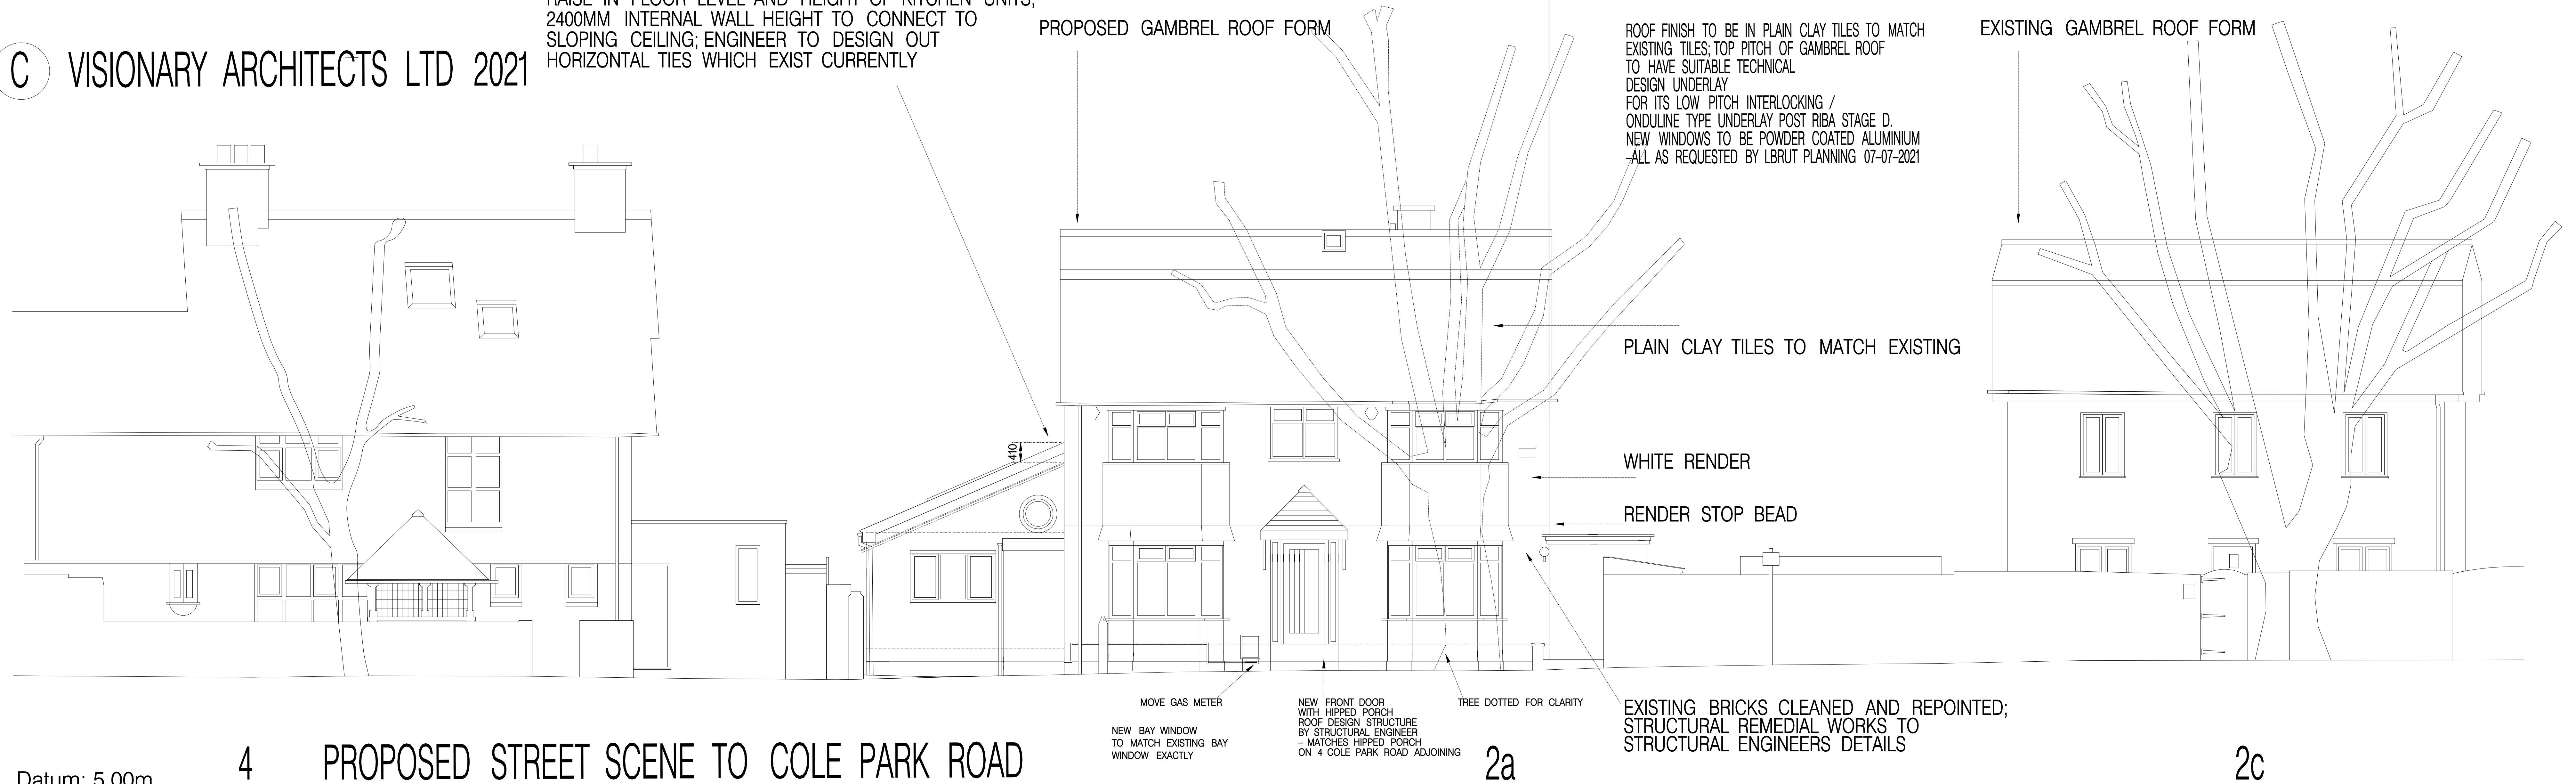


Datum: 5.00m.
Elevation 5.

4 PROPOSED STREET SCENE TO COLE PARK ROAD

2a

2c

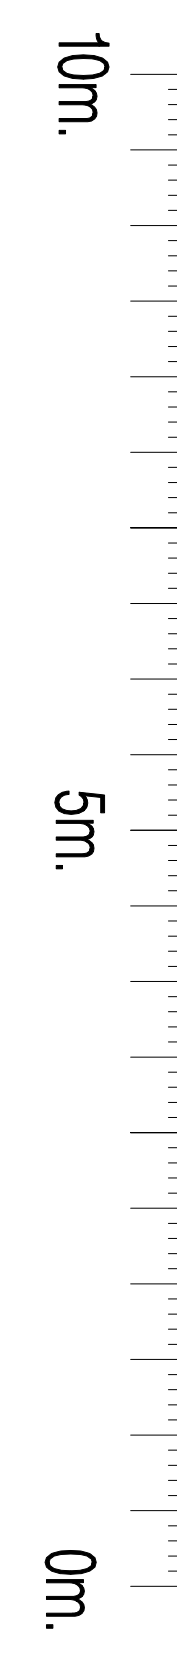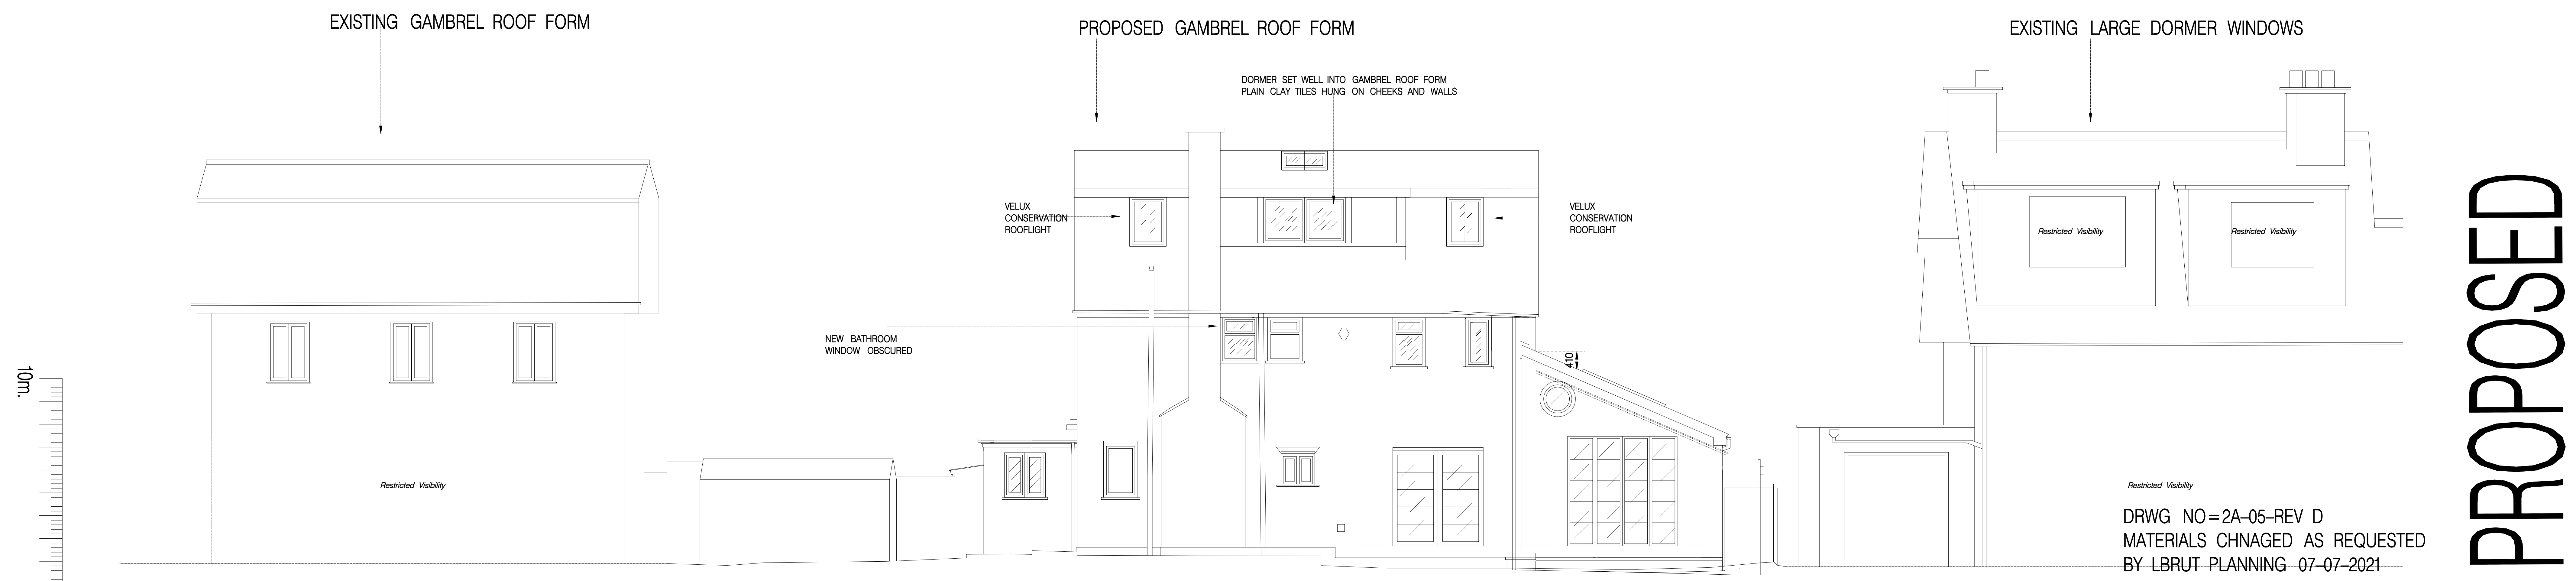


Datum: 5.00m.
Elevation 6.

2c PROPOSED STREET SCENE TO RIVER CRANE

2a

4

PRELIMINARY STATUS
PLANNING ISSUE P1

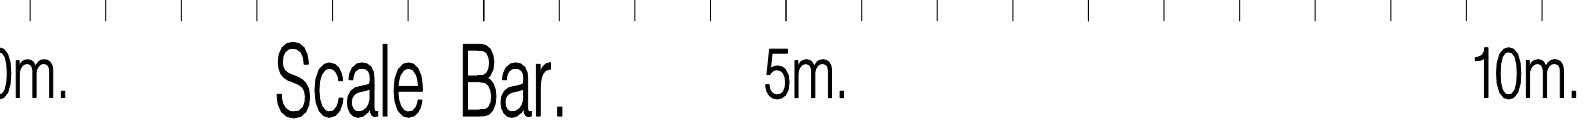

Do not scale. Confirm all levels and dimensions on site before fabrication or ordering for avoidance of doubt; check on site.
Copyright exists in the drawing and the design and is asserted under the copyright designs and patent acts as intellectual property.
Copyright 2021 Visionary Architects Ltd
This drawing is confidential information and the copyright is owned by Visionary Architects Ltd.
This drawing must not be either loaned, copied or otherwise reproduced in whole or in part or used for any purpose without the prior written permission of Visionary Architects Ltd.

DRWG NO=2A-05-REV D
MATERIALS CHANGED AS REQUESTED
BY LBRUT PLANNING 07-07-2021

PROPOSED ELEVATIONS REVISION E
RIBA STAGE D

PROPOSED ALTERATIONS AND EXTENSION AT
2A COLE PARK ROAD
TWICKENHAM TW1 1HW
DRWG NO=2A-05-REV E
DATE JULY 2021
SCALE ON DRAWING
[1.50 @A0 SIZE]

Chartered Architects and Project Managers
www.visionaryarchitects.com; info@visionaryarchitects.com
Tel 07710 521 356.
Visionary Architects Ltd
RIBA CHARTERED PRACTICE

PROPOSED