
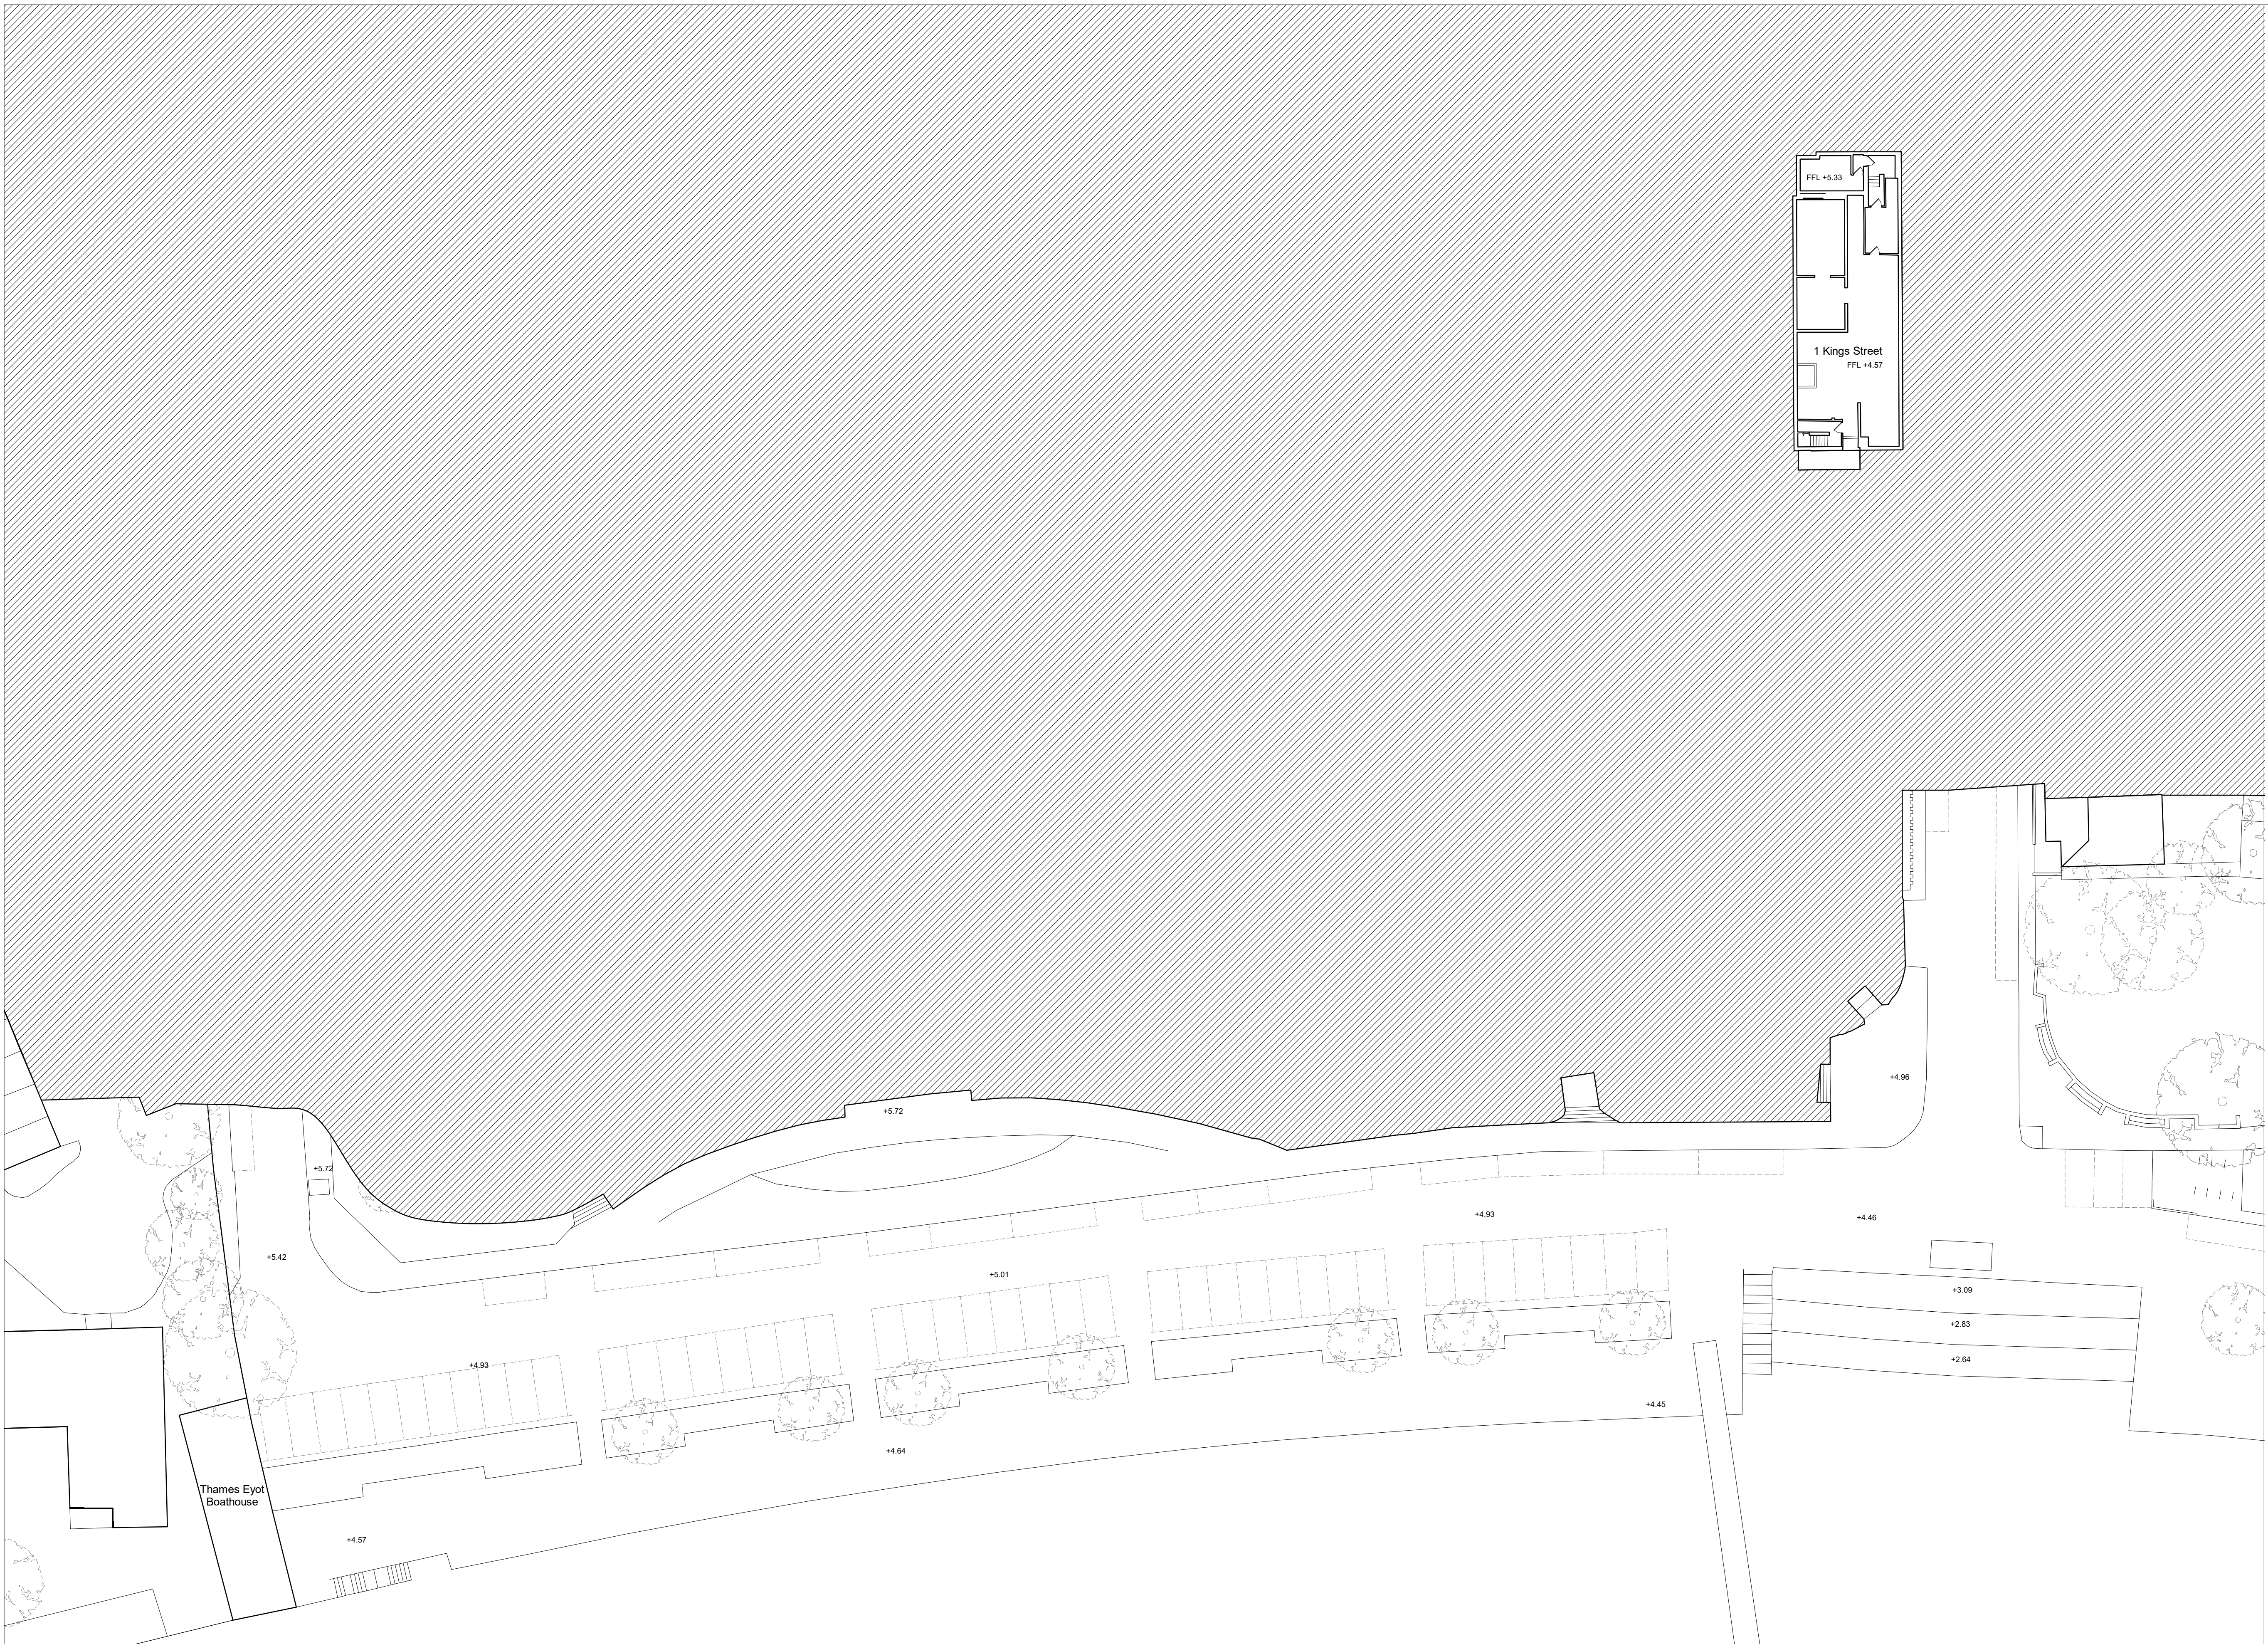
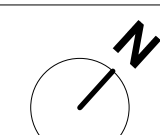


Basements of adjacent buildings unknown so not shown.

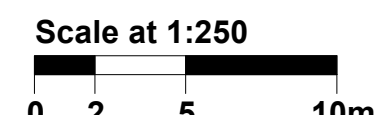

Date	Rev.	Description	Approved By
10/08/2021	C02	M161 - Re-issue of Planning Drawings to Address Planning Officers' Comments	MB

Date	Rev.	Description	Approved By

  
**PLANNING**  
 Scale at 1:250  


Project	Twickenham Riverside	Code	TRS	File Name	Number	Rev.
Subject	Existing Basement Floor GA Plan			TRS-HAL-ZZ-B1-DR-A-	<b>2099</b>	<b>C02</b>
Architects	Hopkins Architects Limited 27 Broadley Terrace, London, NW1 6LG T: 020 7724 1751 E: mail@hopkins.co.uk			Date	07/27/21	Scale 1 : 250 at A1