

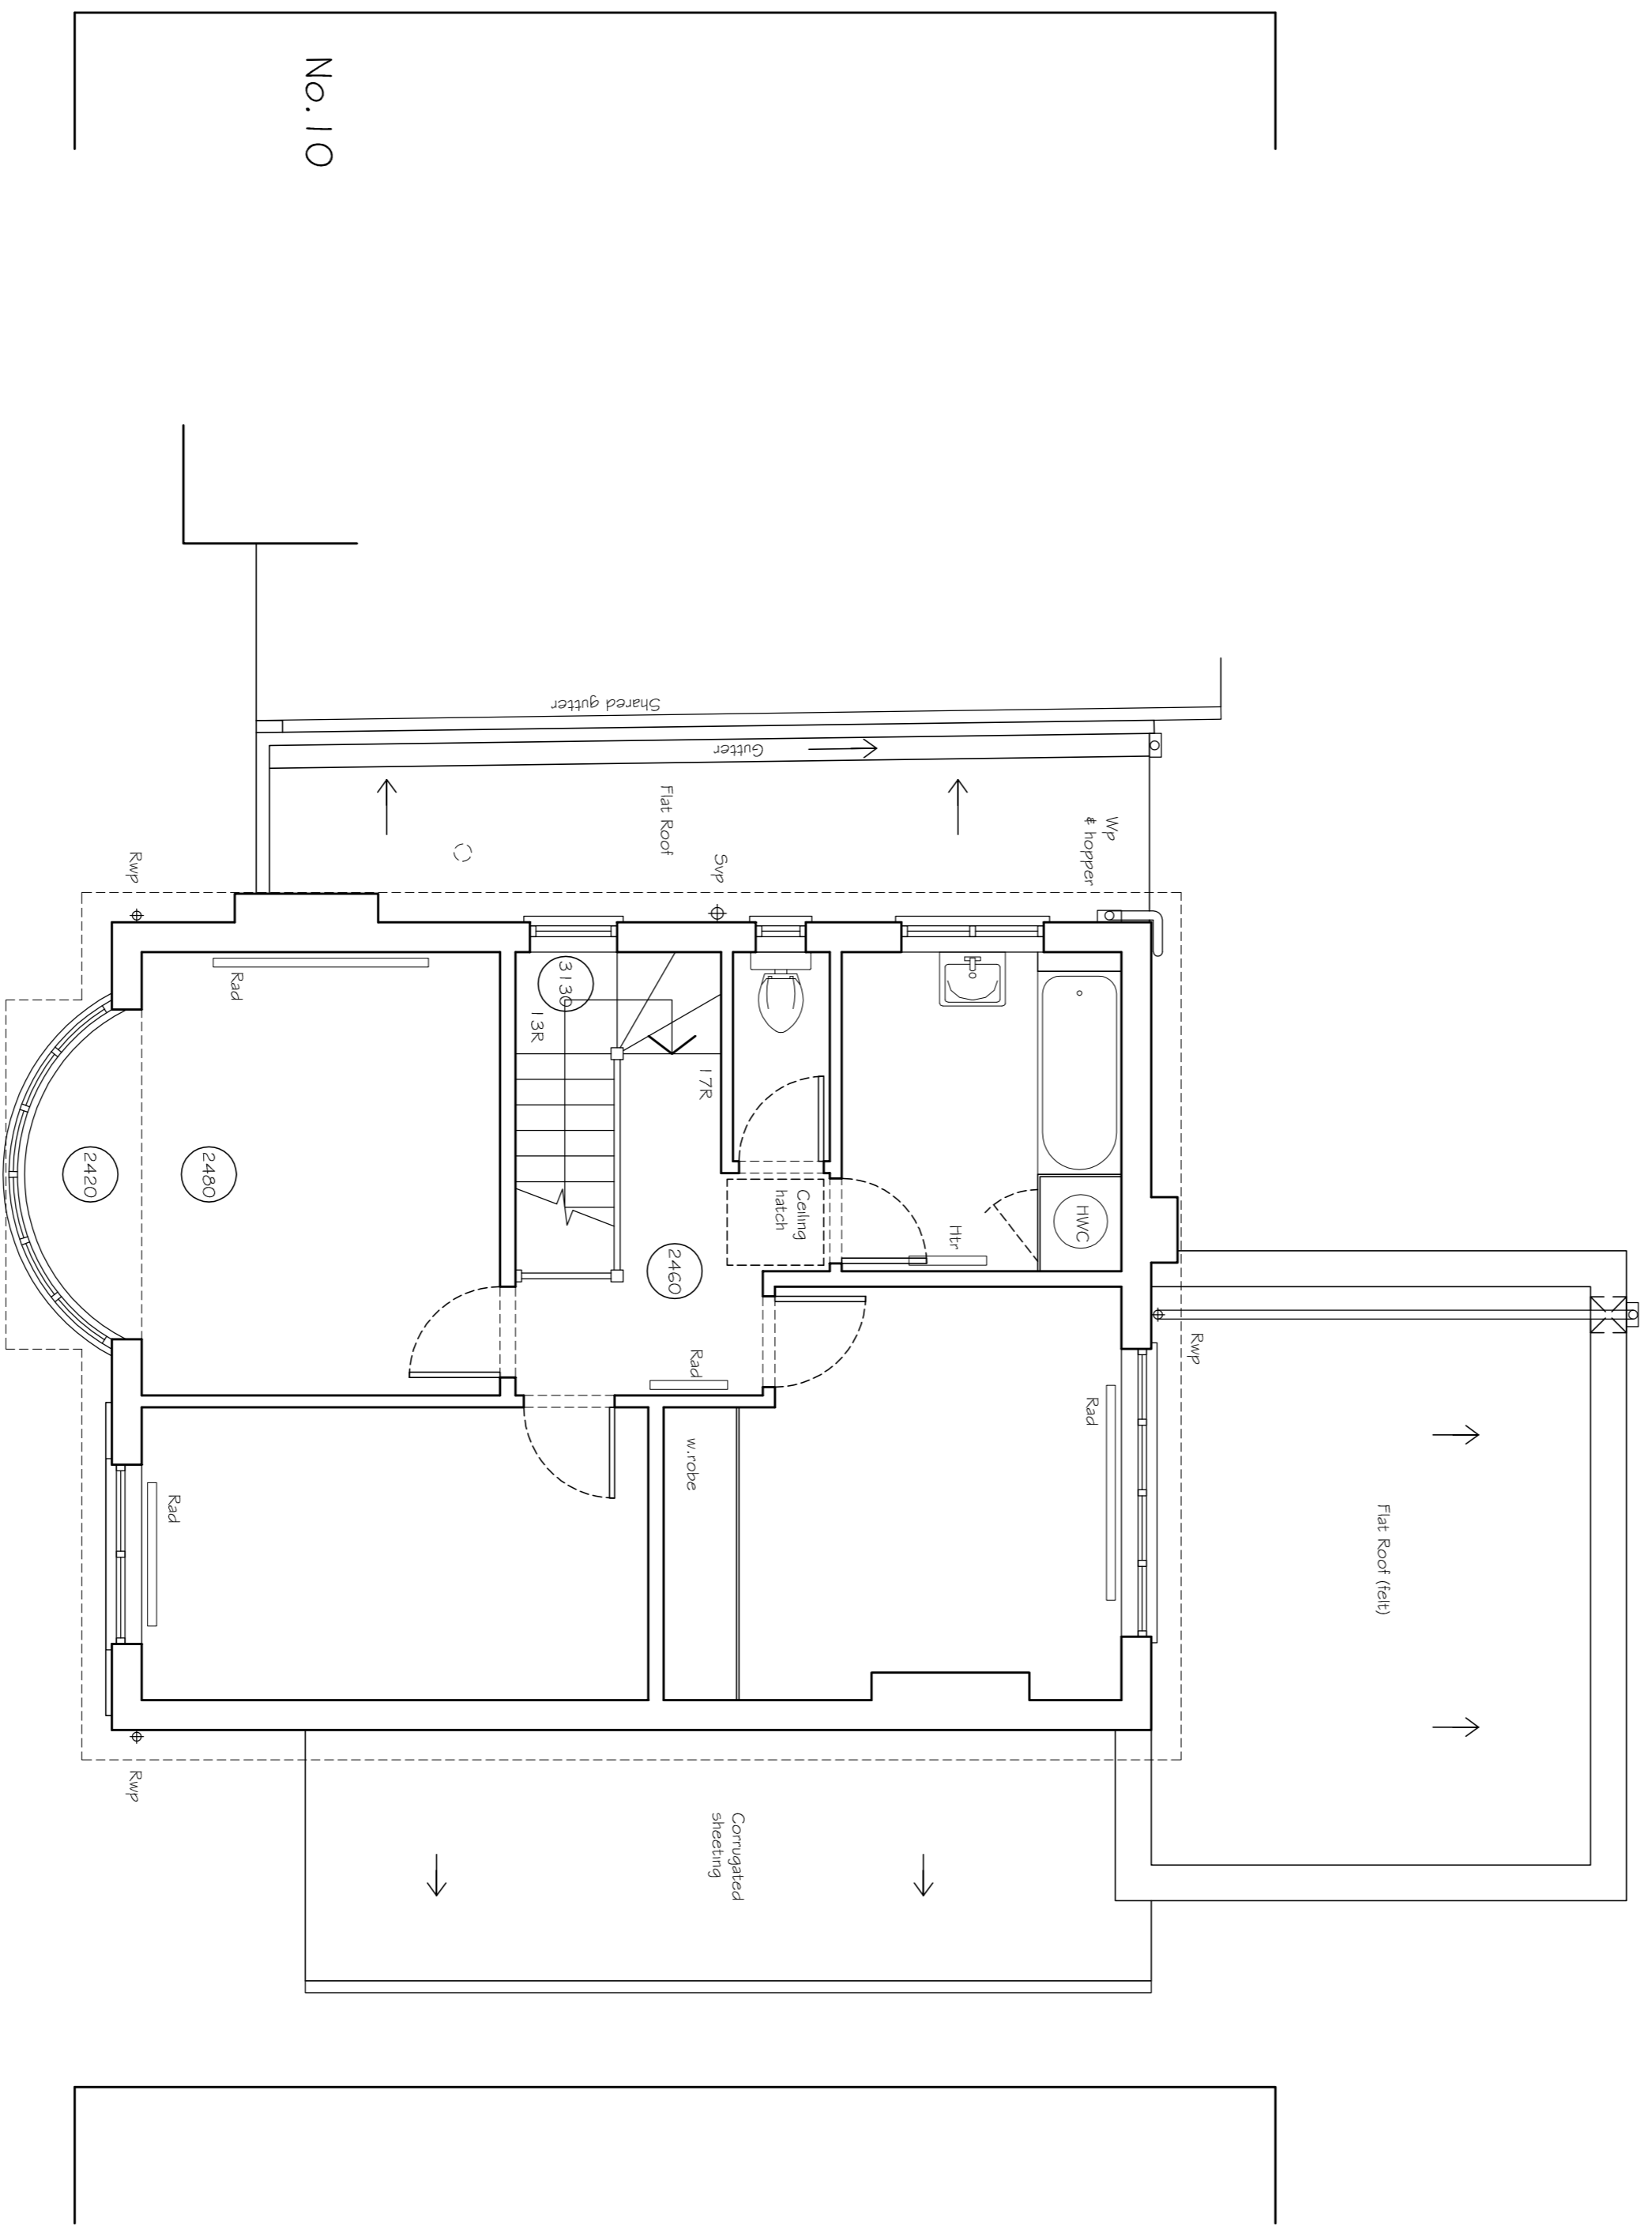
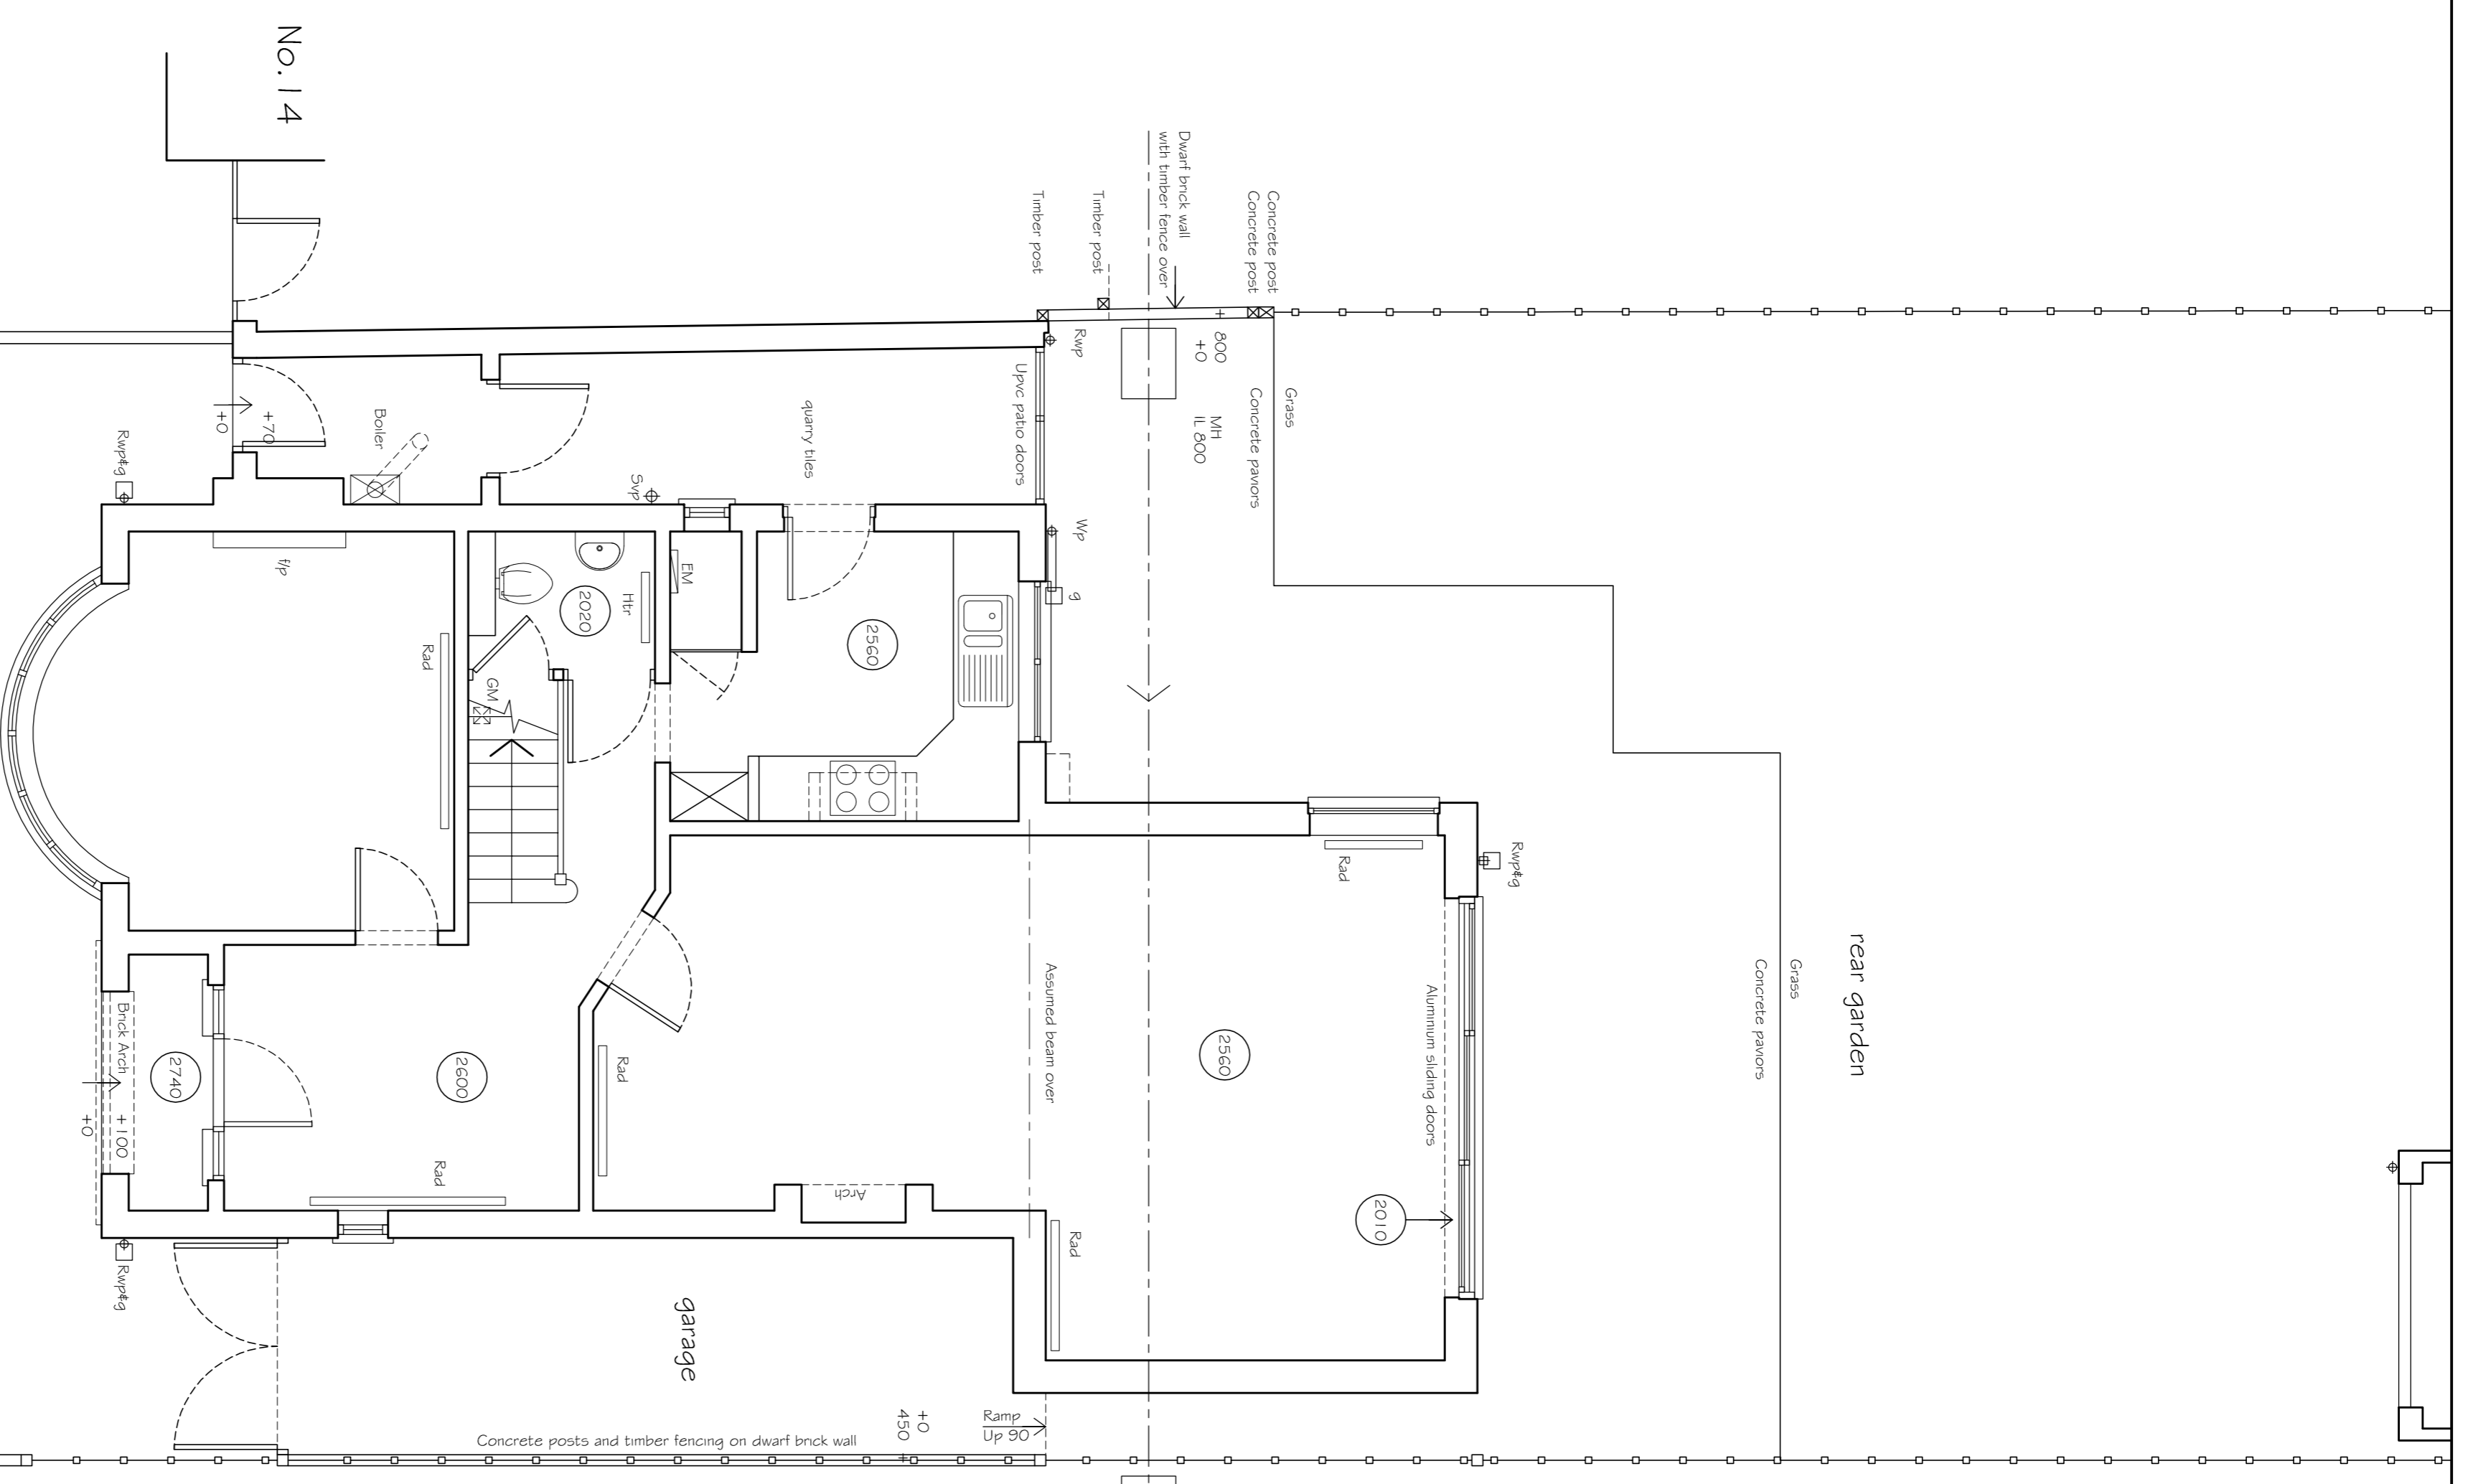


First SCALE 1:100

KEY	
(2100)	Floor to ceiling height
c. 900	Floor to window cill height
h. 1200	Window cill to window head height
hd. 23	Ceiling to window head height
d/s	Height above floor/ground level
d/s	Height above floor/ground level
d/s	Height above floor/ground level
f/p	Extract duct downstream
f/p	Extract duct downstream
f/p	Extract duct downstream
MH	Manhole cover
Syp	Soil & Vent pipe
Vp	Vent pipe
Rwp	Rainwater downpipe
g	Damage gully
Wp	Waste pipe
1/2 & h/1	At low/high level
rod/rtr	Rodder/rodded towel rail
OW/EM	Gas / Electric Meter
Just span	Just span
Extract duct	Extract duct

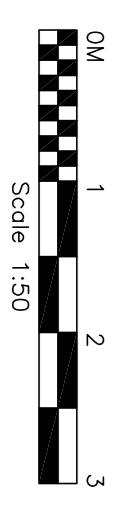

First

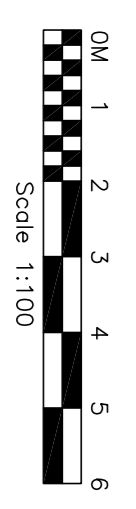

Revisions	
A	05/08/20 GRANN RAIN ADDED
B	23/03/21 UPDATED

Date	
05/08/20 GRANN RAIN ADDED	
23/03/21 UPDATED	

Project	
12 MELBOURNE ROAD	
TEDDINGTON TW11 9QX	

Title	
Existing Plans	

Scale A1 @ 1:50, 1:100	
Date	March 2020
Drawn	PW
Checked	
Dwg No	P672/02
Rev.	B