



PLANNING

- Blue Dotted Line = Scheme approved (19/1228/HOT)
- Pink Dotted Line = Proposed scheme

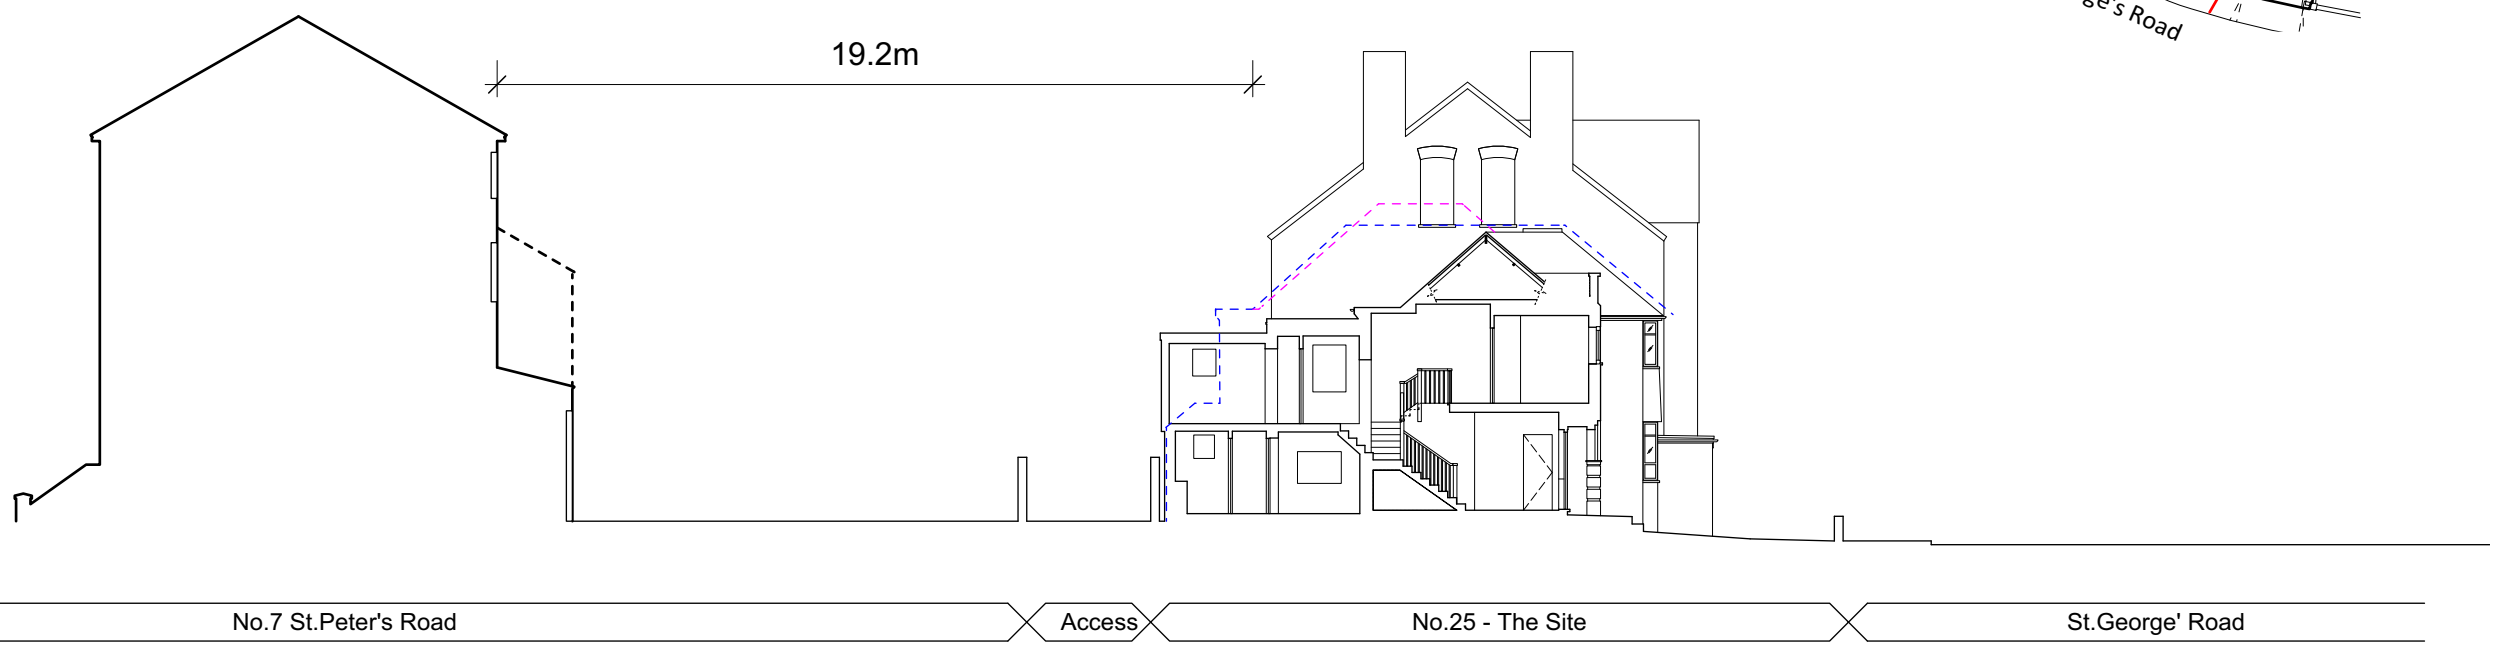

1 Site Section EE
Scale: 1:200

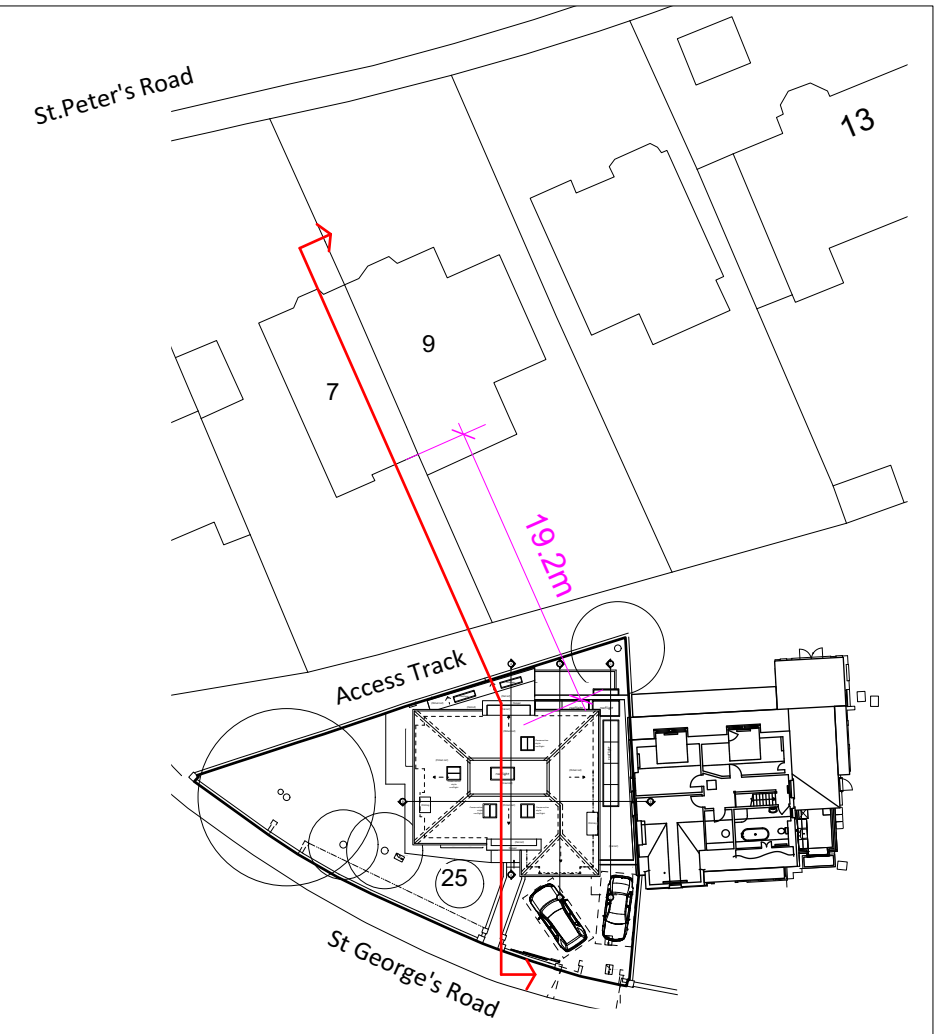