


No dimensions are to be scaled from this drawing.
All dimensions are to be checked on site.
Area measurements for indicative purposes only.

This drawing is the property of Exterior Architecture Ltd.
No part of the drawing may be reproduced in any manner
without permission from Exterior Architecture Ltd.

Client
SHEEN LANE, LONDON

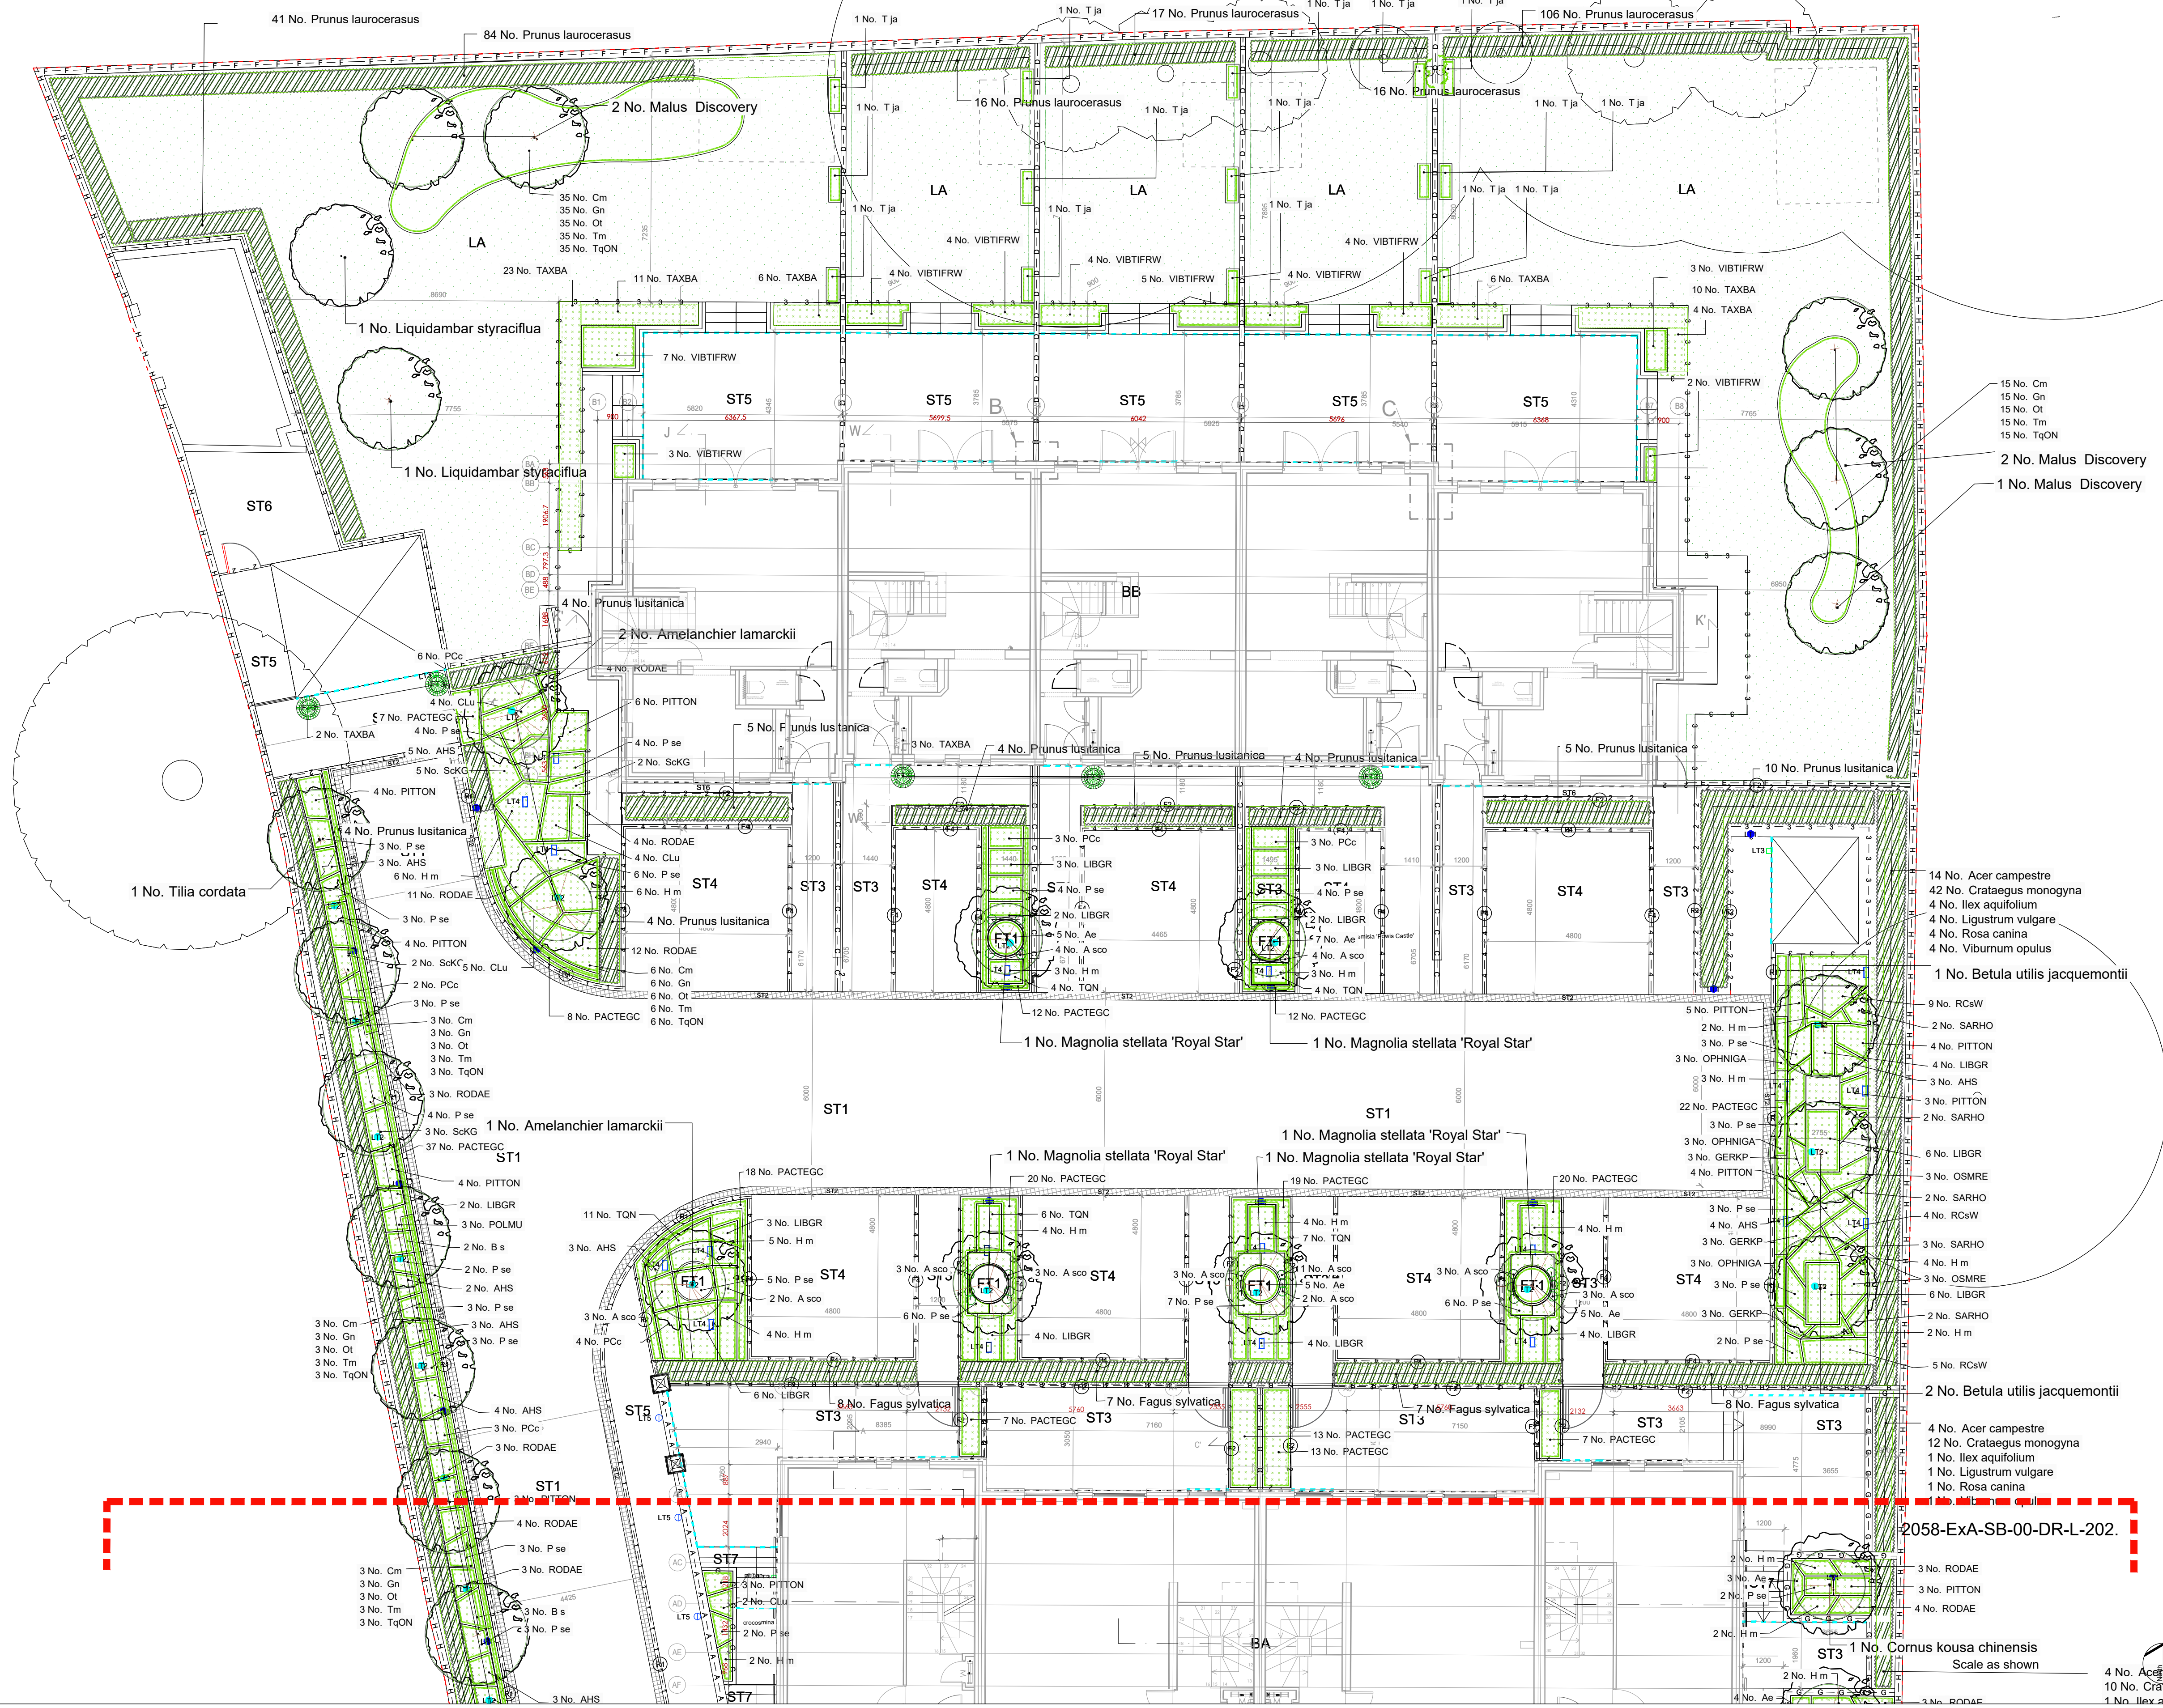

EXTERIOR ARCHITECTURE
LONDON
Unit 17.1, The Leather Market, 11-13 Weston Street, London, SE1 3ER
MANCHESTER
Studio 537, The Royal Exchange, St Anns Square, Manchester, M2 7DH
E-MAIL office@exteriorarchitecture.com
WEB www.exteriorarchitecture.com

Project title
SILVER BIRCHES, RICHMOND

Drawing title
PLANTING ARRANGEMENT PLAN - SHEET 2

Issued By London
Scale AS SHOWN @ A1
Status For Tender
Date 09.02.2021

Drawing number
2058-EXA-SB-00-DR-L-202

T: 020 7978 2101
Drawn PJ
Checked ExA
Approved ExA
Revision
T4

P:\LONDON PROJECTS\2020\2058 SILVER BIRCHES, RICHMOND\01 CAD\02 SHEET LAYOUT\SSM\2058-EXA-SB-00-DR-L-201.DWG