


No dimensions are to be scaled from this drawing.
All dimensions are to be checked on site.
Area measurements for indicative purposes only.

This drawing is the property of Exterior Architecture Ltd.
No part of the drawing may be reproduced in any manner
without permission from Exterior Architecture Ltd.

Client
SHEEN LANE, LONDON

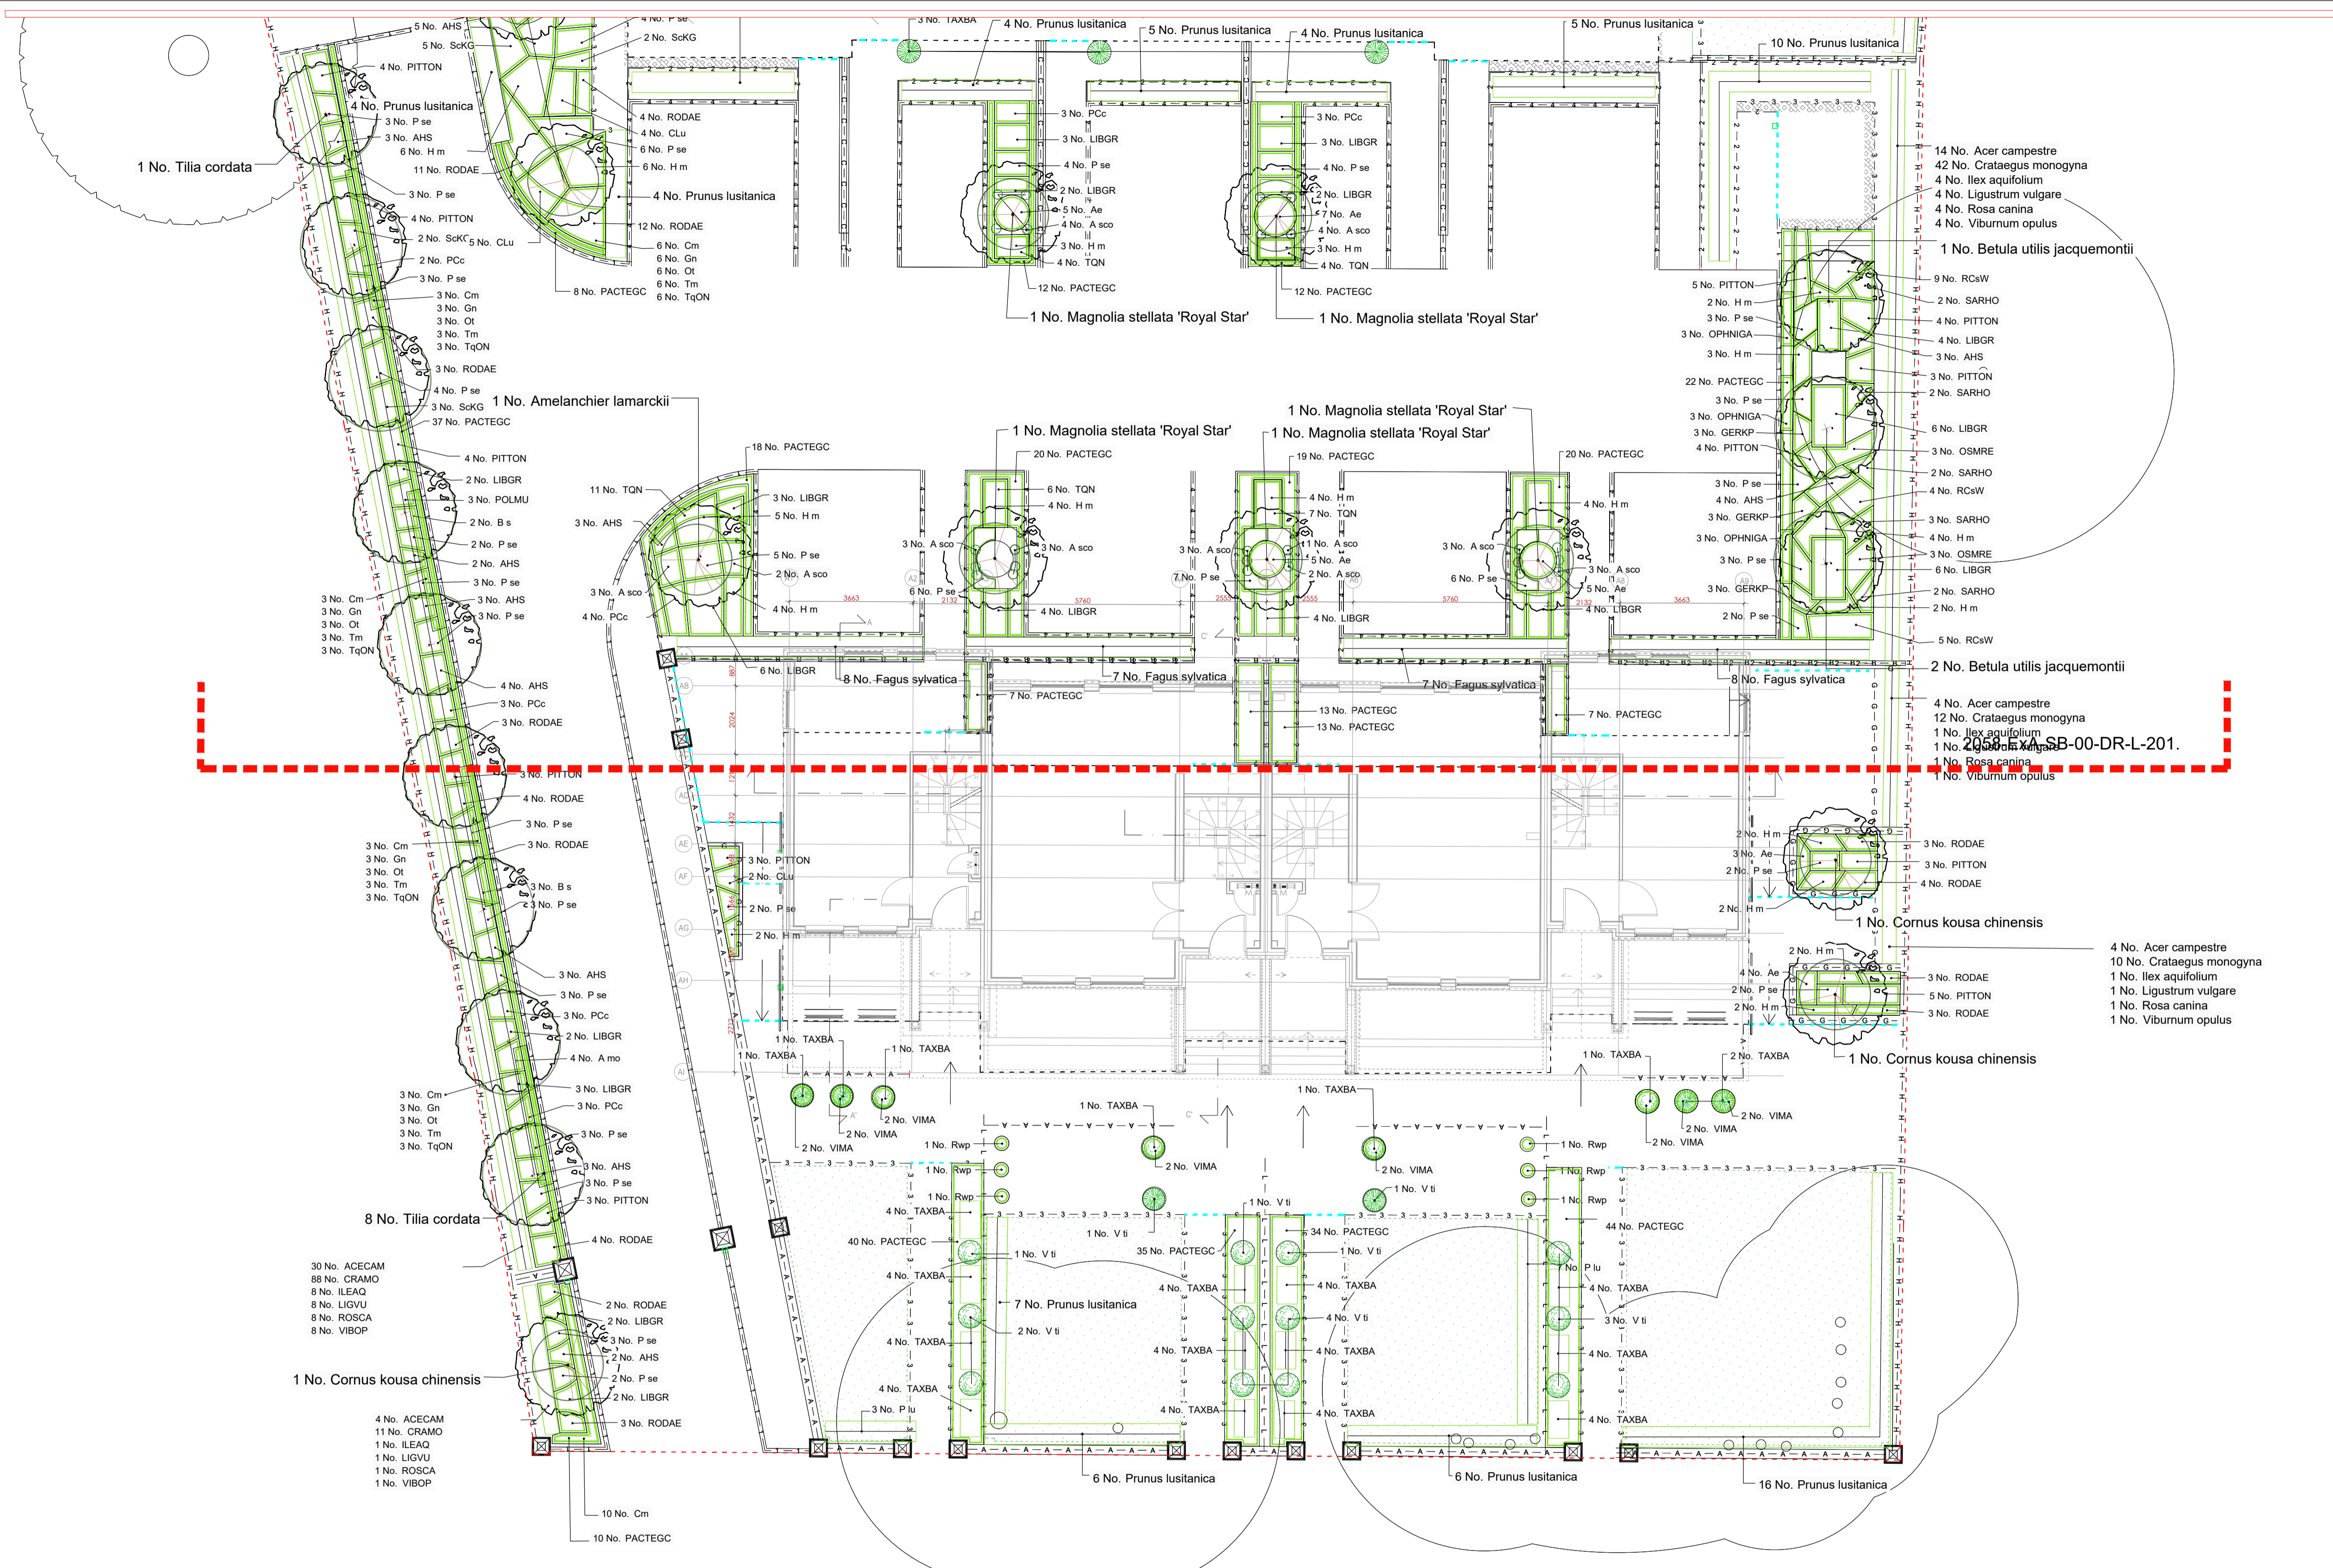

14 No. Acer campestre
42 No. Crataegus monogyna
4 No. Ilex aquifolium
4 No. Ligustrum vulgare
4 No. Rosa canina
4 No. Viburnum opulus

1 No. Betula utilis jacquemontii

9 No. RCsW
2 No. SARHO
4 No. PITTON
4 No. LIBGR
3 No. AHS
3 No. PITTON
2 No. SARHO
6 No. LIBGR
3 No. OSMRE
2 No. SARHO
4 No. RCsW
3 No. SARHO
4 No. H m
3 No. OSMRE
6 No. LIBGR
2 No. SARHO
2 No. H m
5 No. RCsW

2 No. Betula utilis jacquemontii

4 No. Acer campestre
12 No. Crataegus monogyna
1 No. Ilex aquifolium
1 No. Ligustrum vulgare
1 No. Rosa canina
1 No. Viburnum opulus

4 No. Acer campestre
10 No. Crataegus monogyna
1 No. Ilex aquifolium
1 No. Ligustrum vulgare
1 No. Rosa canina
1 No. Viburnum opulus

----	----	----
T5	FOR TENDER	27.08.2021
T4	FOR TENDER	16.07.2021
T3	FOR TENDER	27.04.2021
T2	TENDER UPDATE	18.02.2021
T1	FOR TENDER	09.02.2021
Rev	Description	Date

EXTERIOR ARCHITECTURE
LONDON
Unit 17.1, The Leather Market, 11-13 Weston Street, London, SE1 3ER
MANCHESTER
Studio 537, The Royal Exchange, St Anns Square, Manchester, M2 7DH
E-MAIL office@exteriorarchitecture.com
WEB www.exteriorarchitecture.com

Project title
SILVER BIRCHES, RICHMOND

Drawing title
PLANTING ARRANGEMENT PLAN - SHEET 3


Issued By London
Scale AS SHOWN @ A1
Status For Tender
Date 09.02.2021

T: 020 7978 2101
Drawn PJ
Checked ExA
Approved ExA

Drawing number
2058-Exa-SB-00-DR-L-202

Revision
T5

Scale as shown

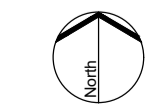

P:\LONDON PROJECTS\2020\2058 SILVER BIRCHES, RICHMOND\01 CAD\02 SHEET LAYOUT\SSM\2058-EXA-SB-00-DR-L-202.DWG