




GROUND

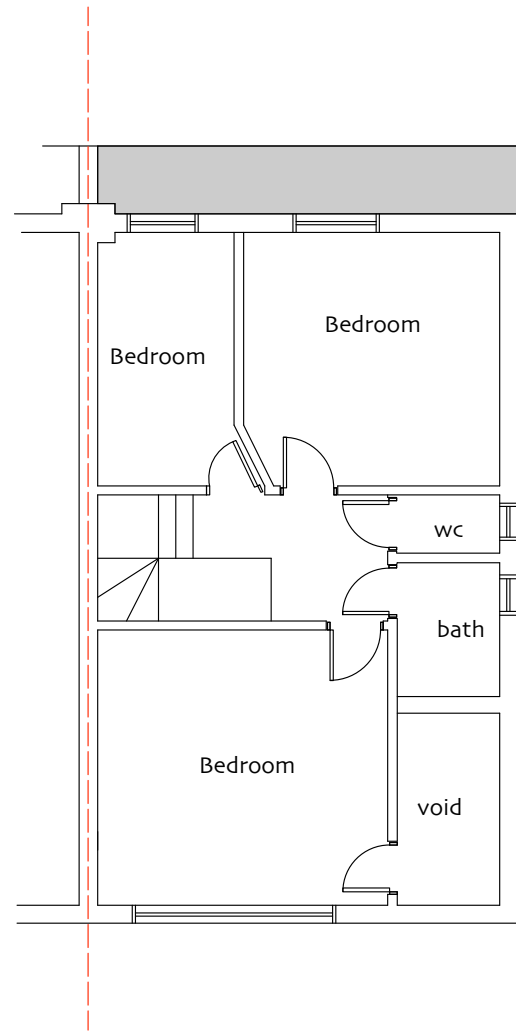


FIRST

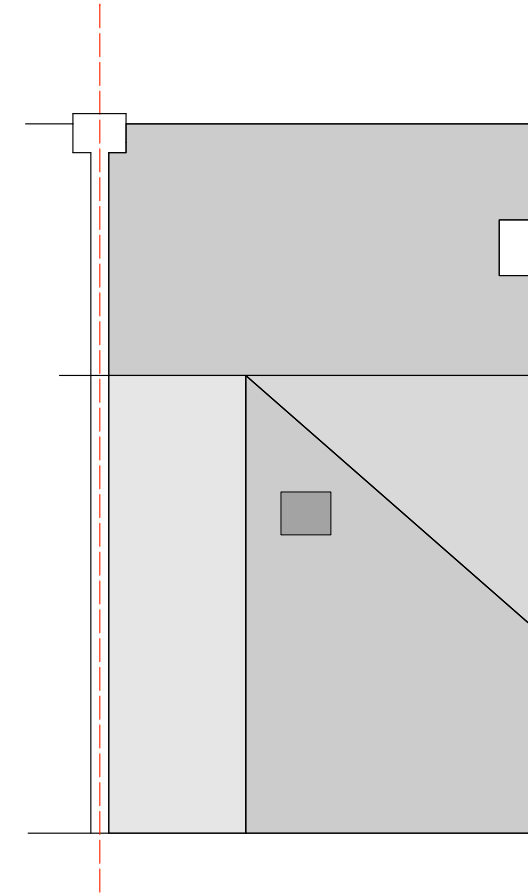


ROOF

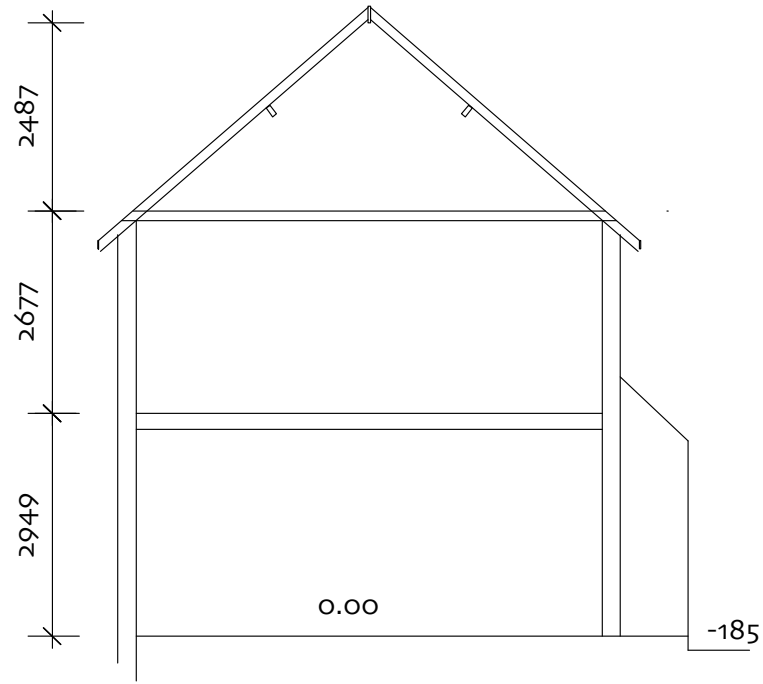



SECTION

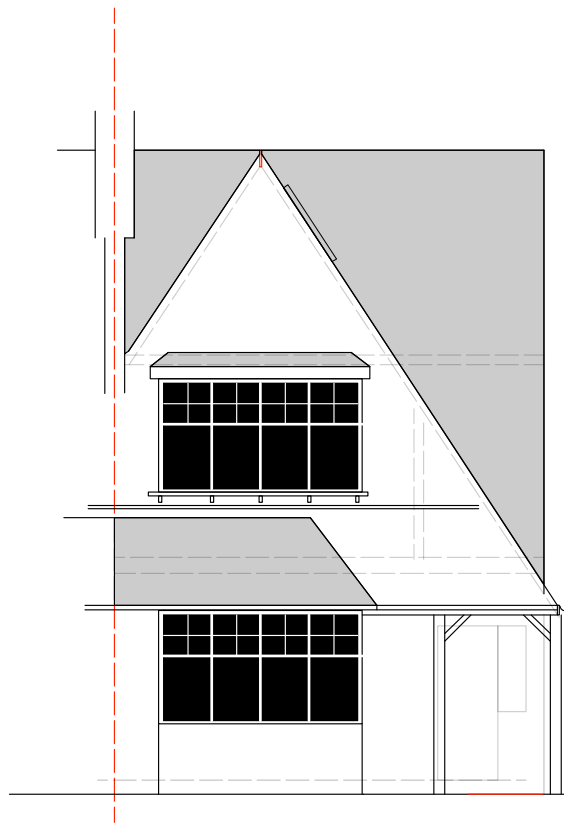


FRONT

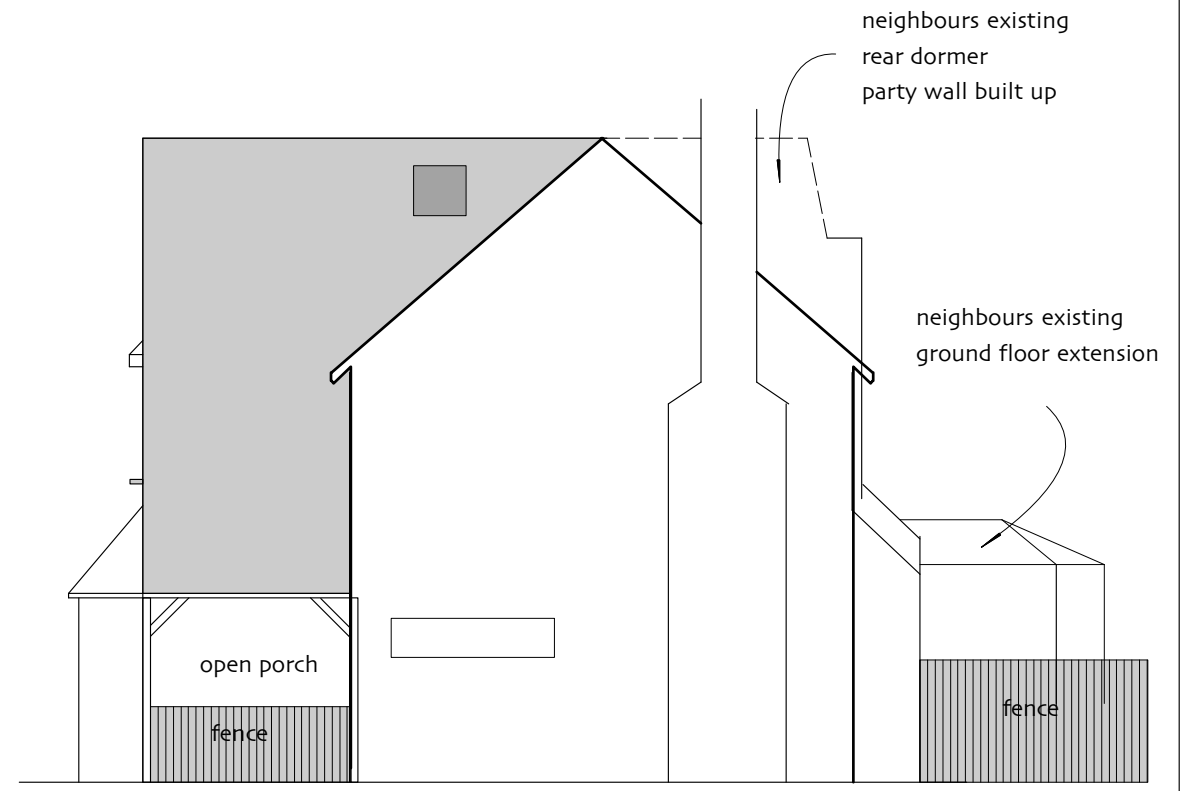


SIDE

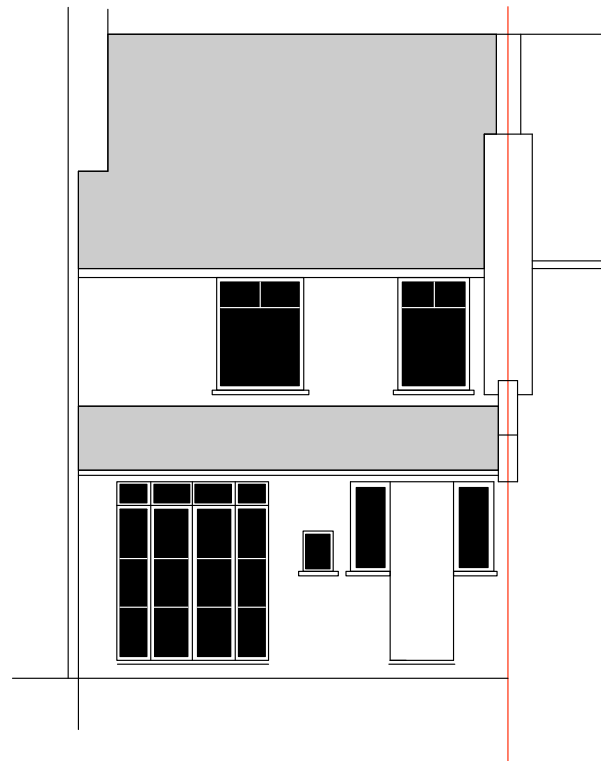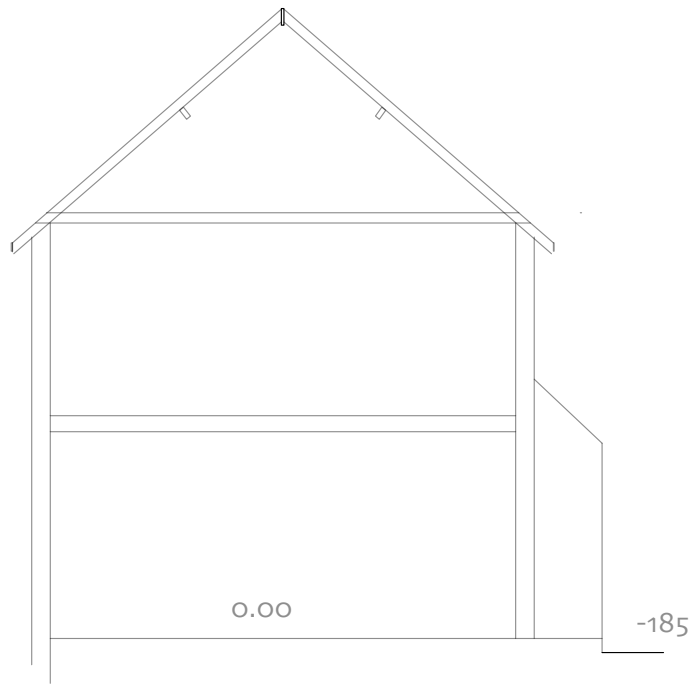


REAR

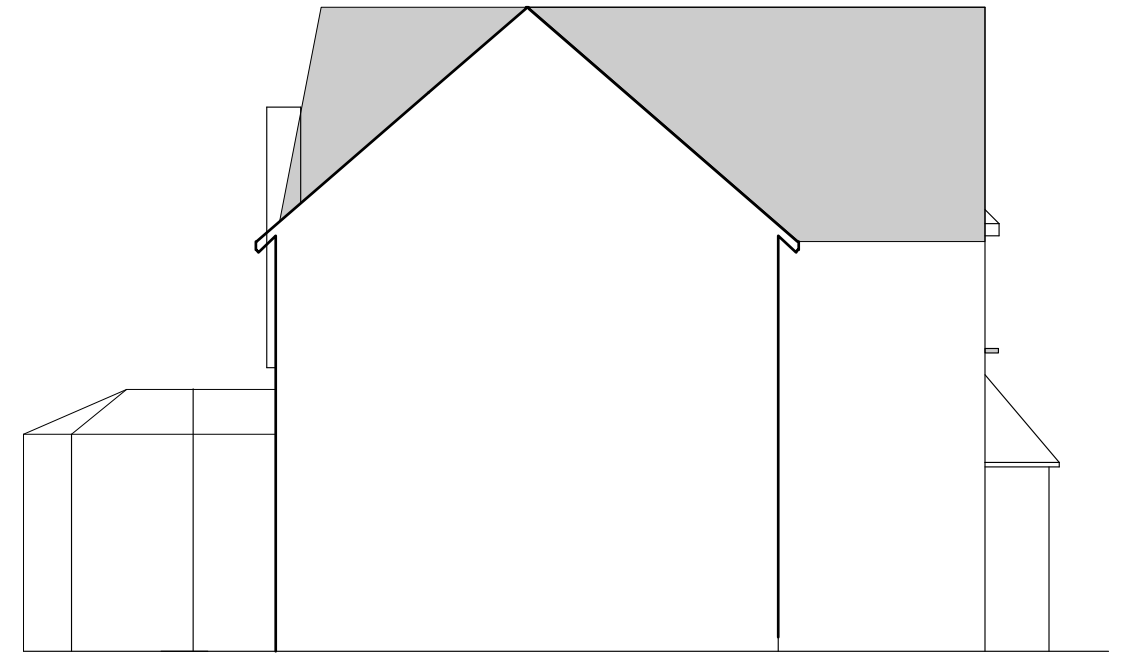


SIDE

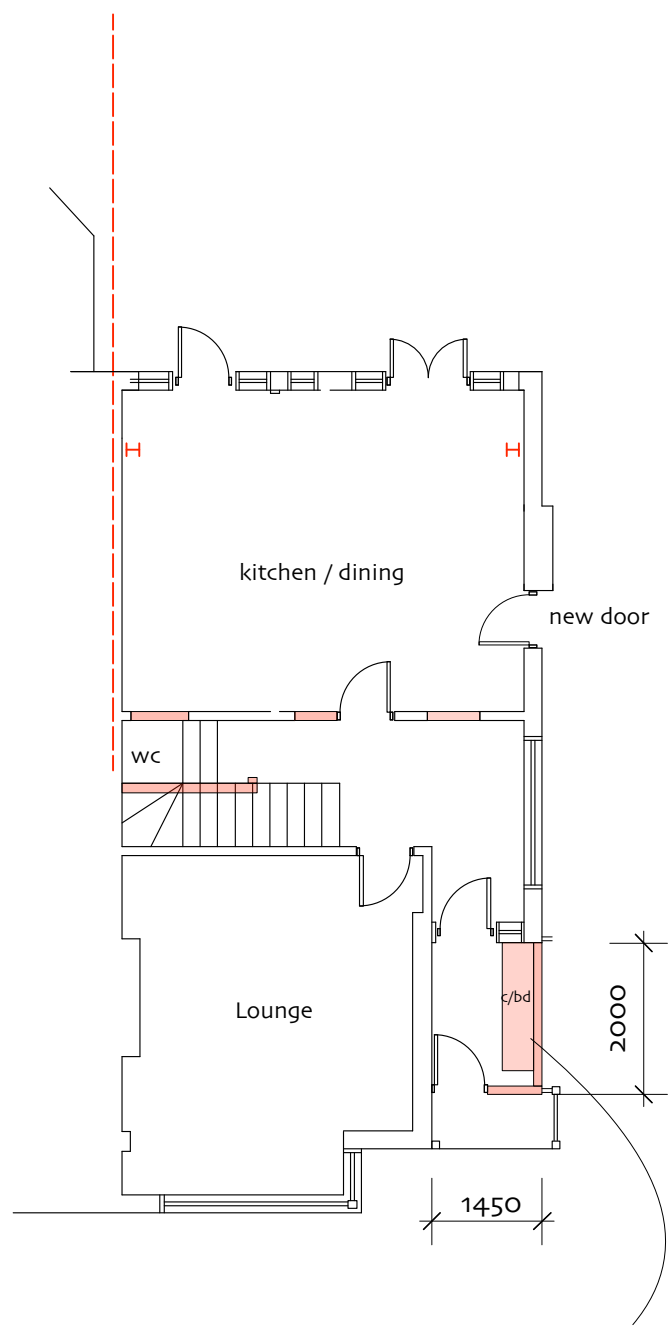

enclosed porch
2 x 1.45 2.9m²

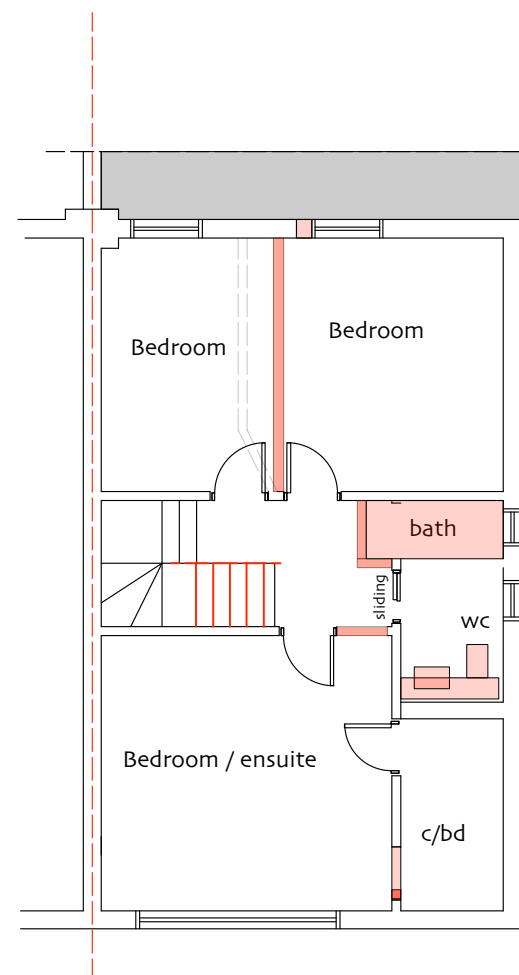


FIRST

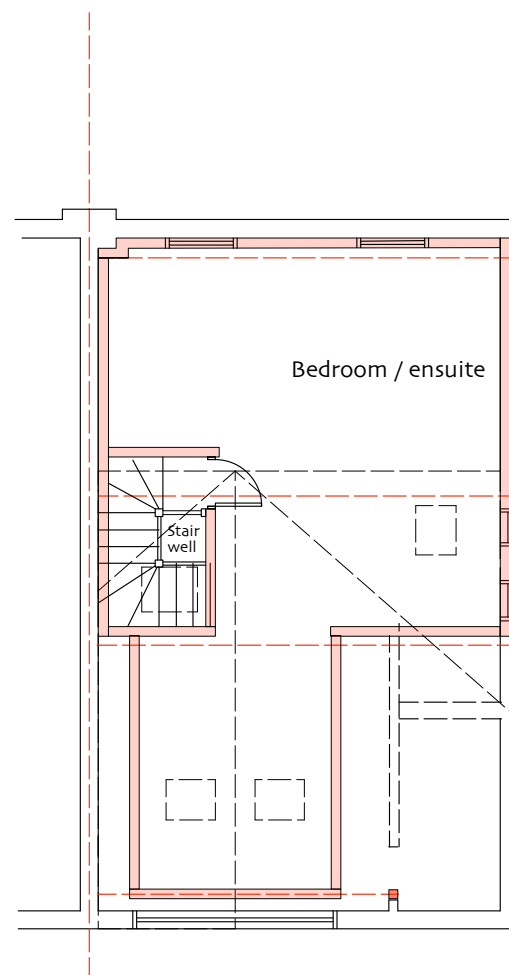


SECOND

no part of dormer to exceed existing ridge
no part of dormer to encroach past boundary line
similar materials to existing
dormer face min 200 from eaves

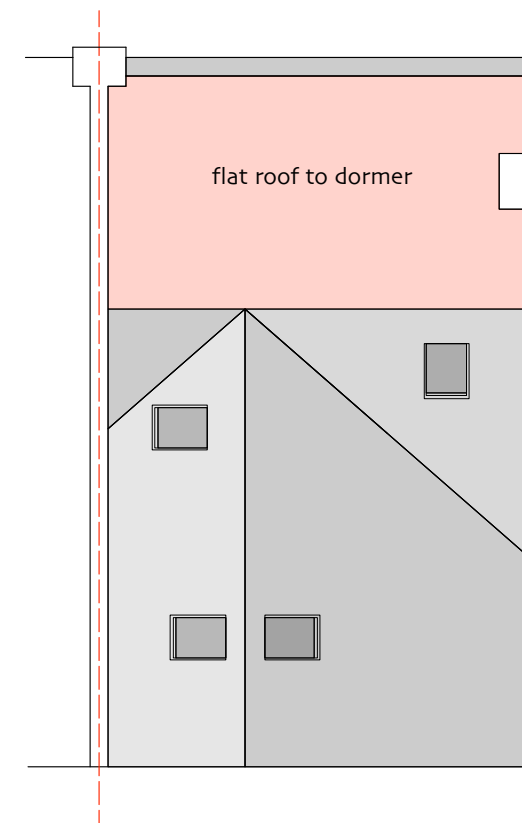


4 nos velux windows not protruding
more than 150 above plane of roof

ROOF

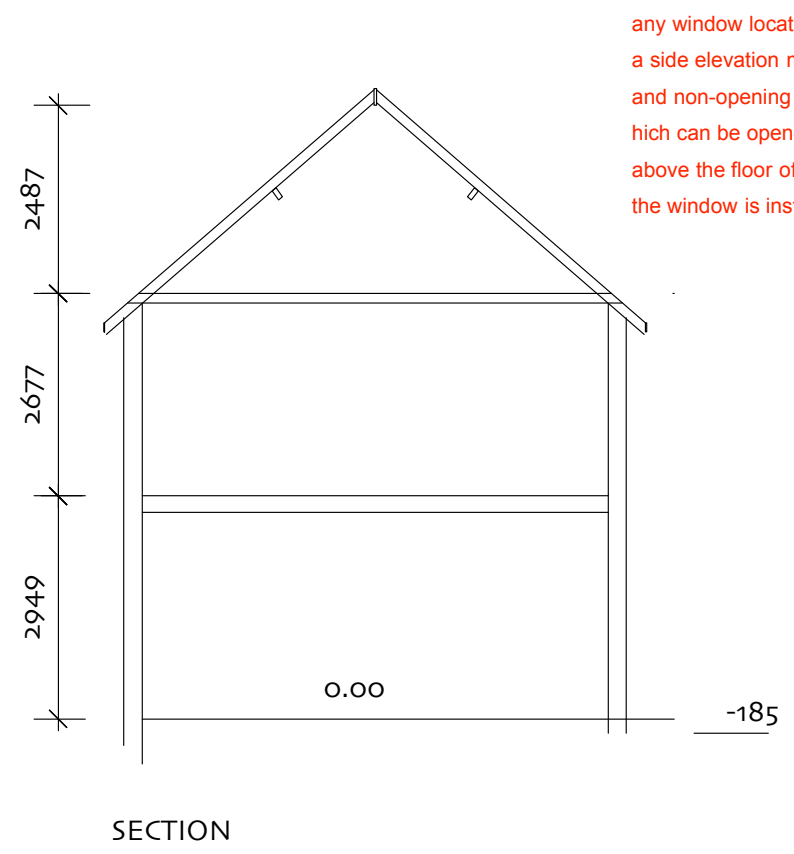


any window located on a roof slope forming a side elevation must be obscure glazed; and non-opening unless the parts of the window which can be opened are more than 1.7 metres above the floor of the room in which the window is installed.

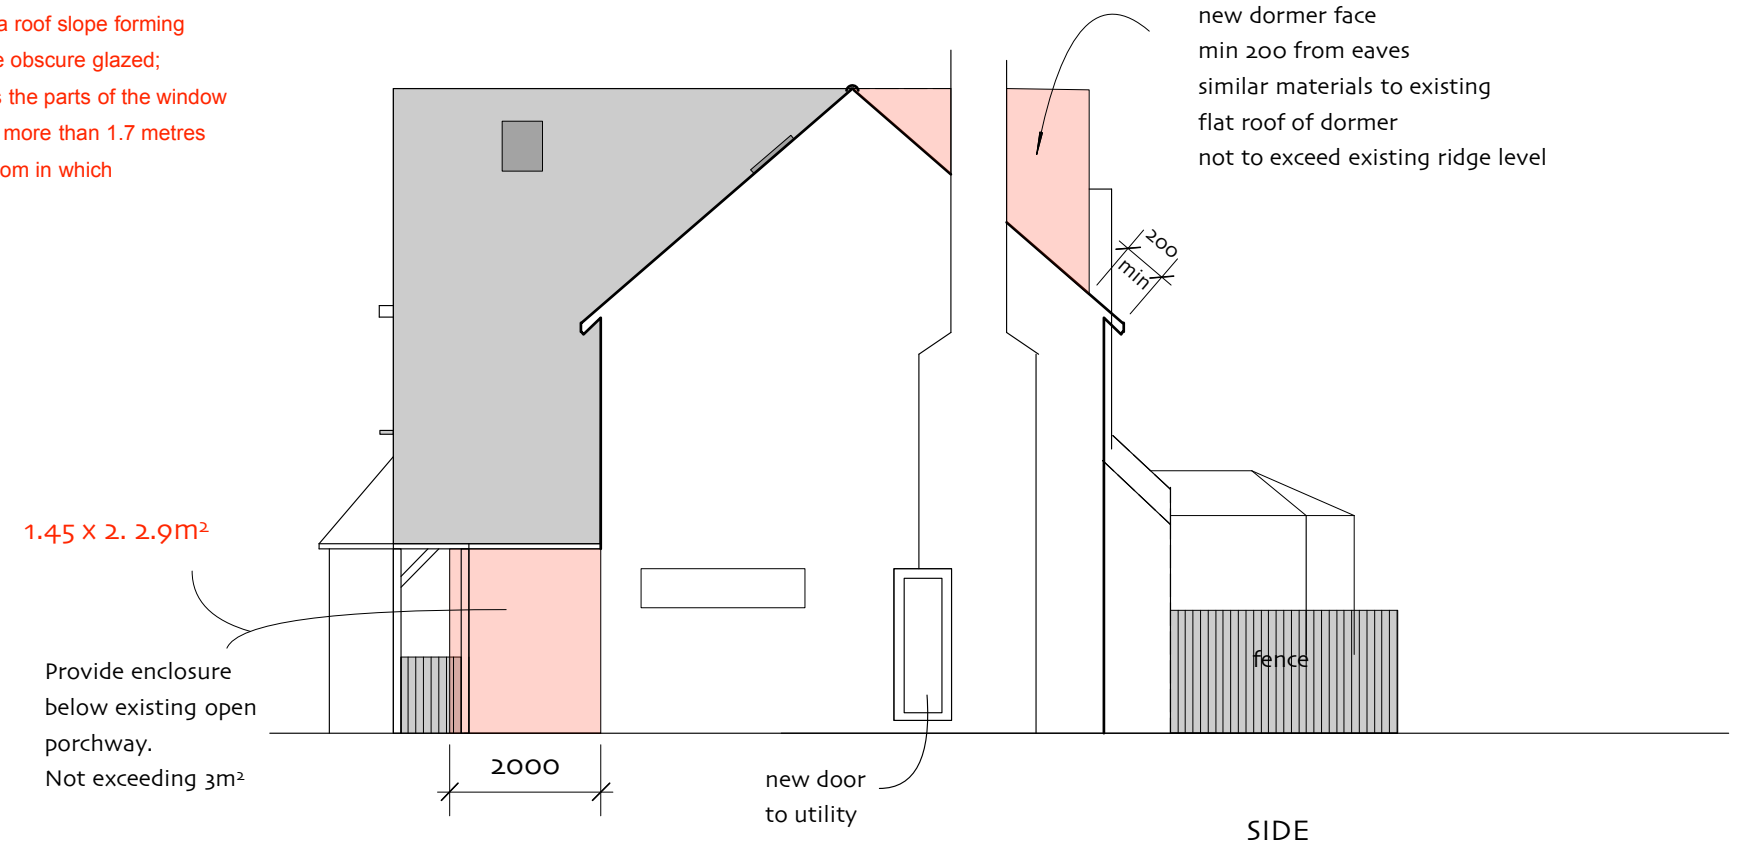

SECTION


SIDE

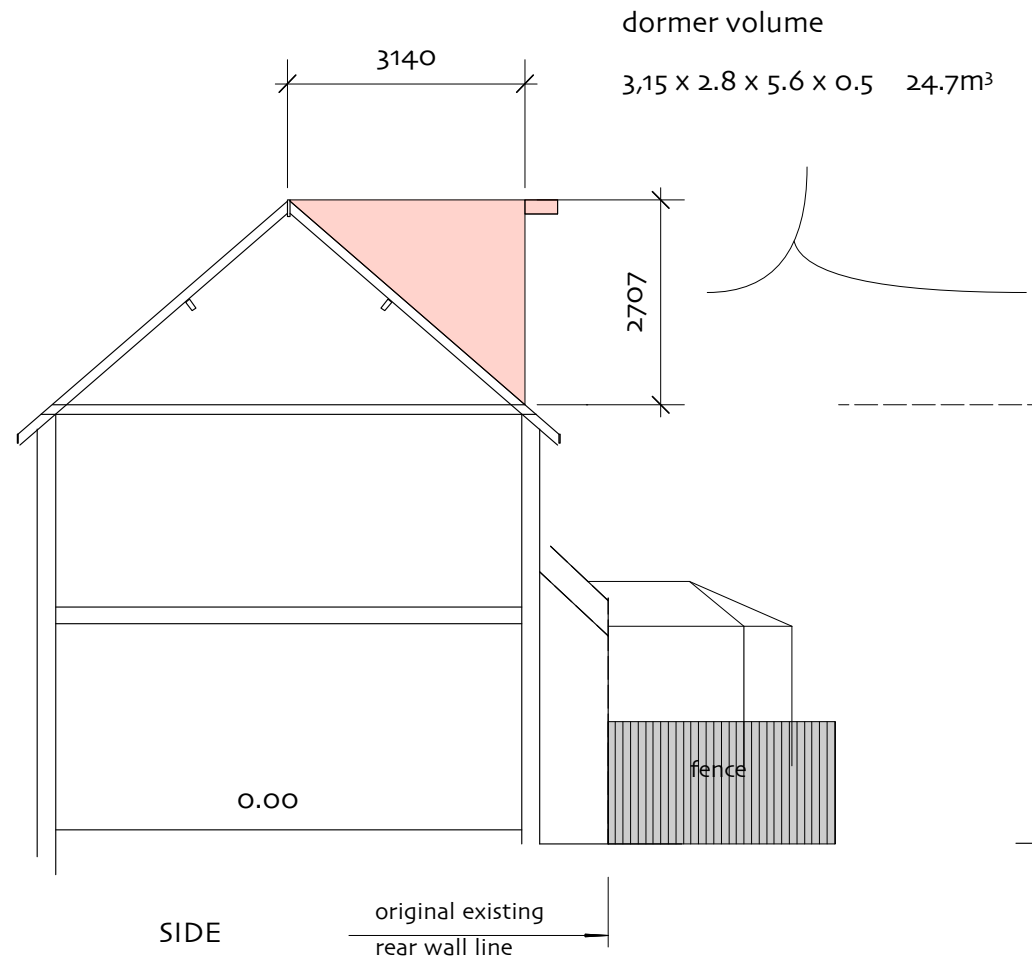

SIDE



REAR

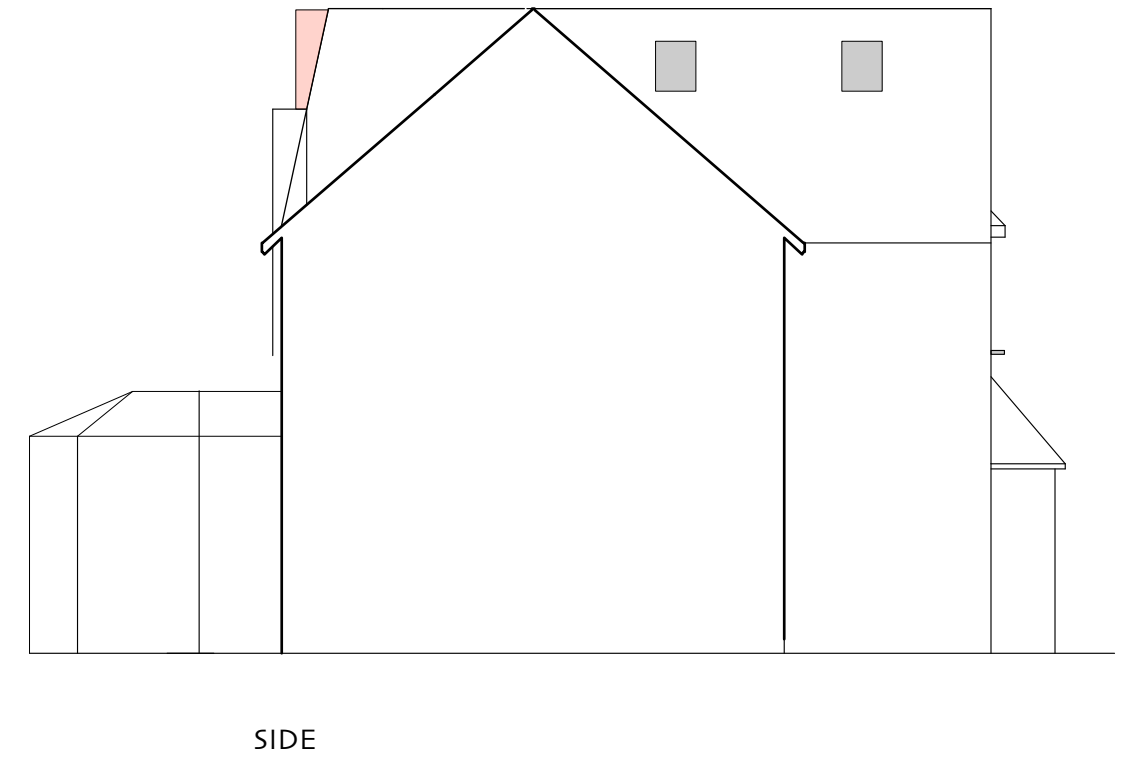

SIDE



Street Location 1 : 1250
99 St Leonards Road
London SW14 7BL

