



ELEVATION 1

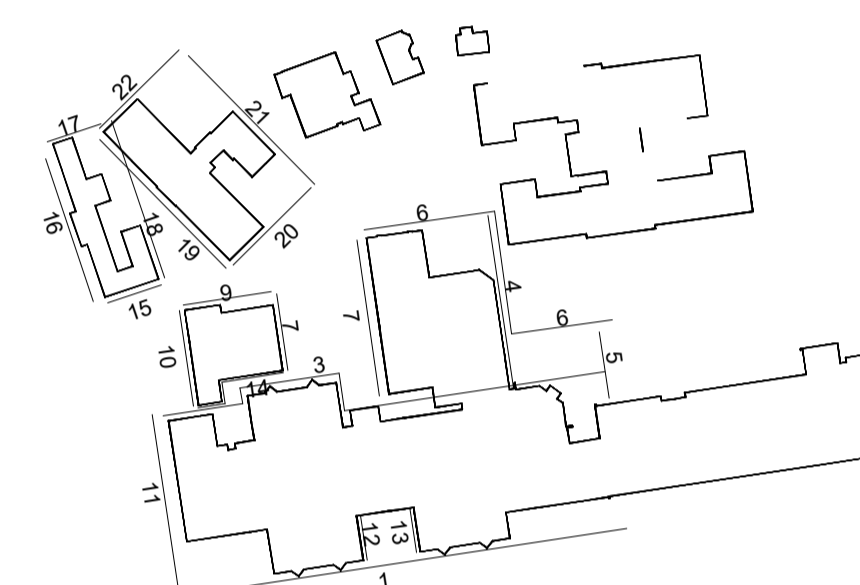

DATUM 3.00m

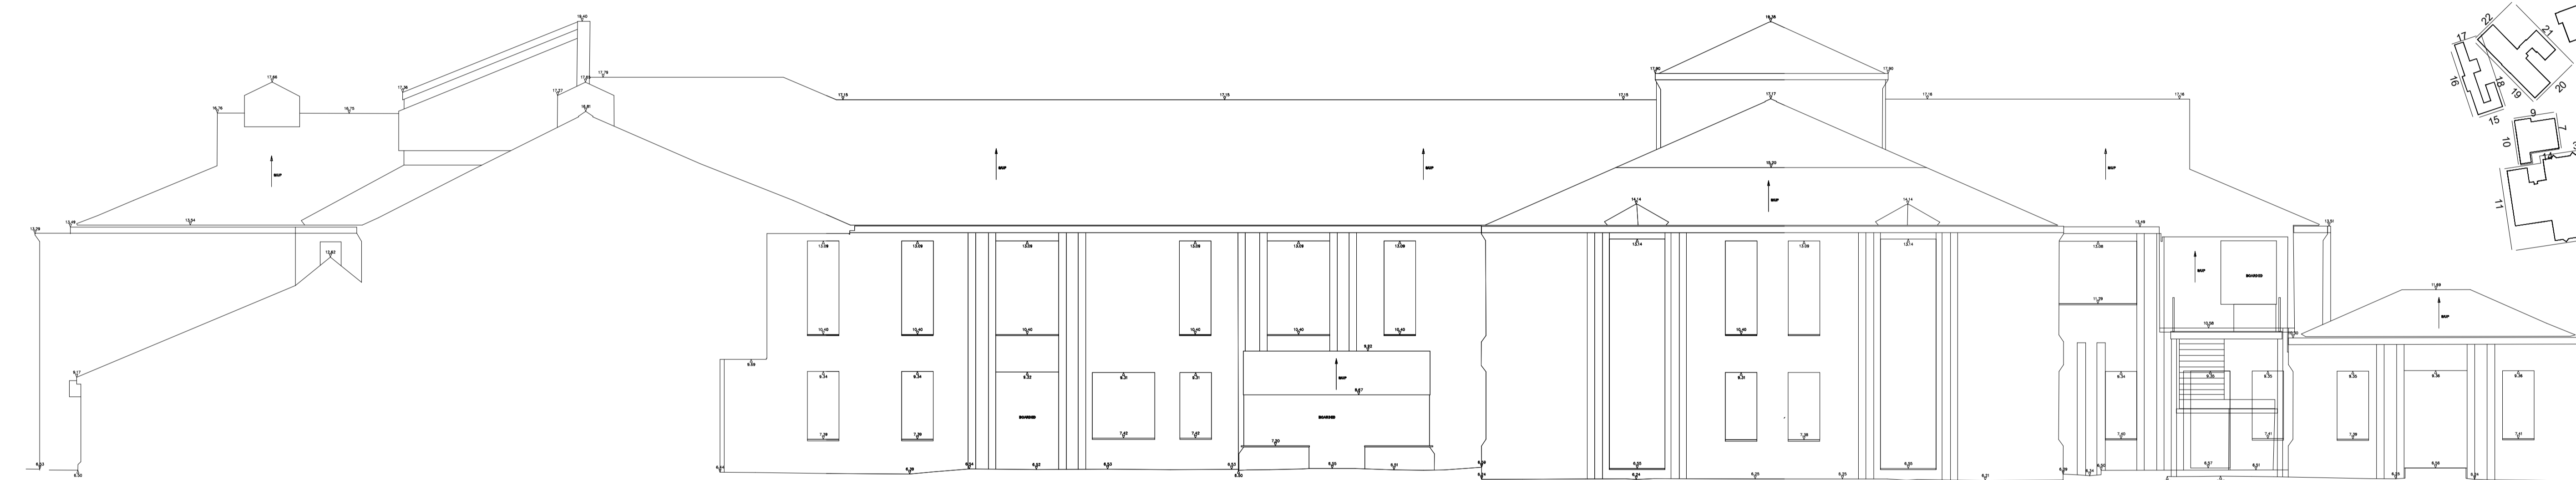

ELEVATION 3

Revision	Description	Date	Drawn	Checked
1	For Planning Submission	17/08/2021	FS	OM

DATUM 3.00m

SCOTT BROWNRIGG

77 Endell Street
London WC2H 9DZ
T +44 (0)20 7240 7766
W scottbrownrigg.com

Clients Name
Star Land Realty UK Ltd.

Job Title
Barnes Hospital Site

Drawing Title
Existing Buildings - Elevations 1

Scale
1 : 100 @A1

SBR Project No.
18387

SBR Project No. Originator Volume Level Type Role Number
18387-SBR-ZZ-XX-DR-A-81301

Subsidiary Code Status
S4 - FOR STAGE APPROVAL

Rev
1