


Figured dimensions only are to be taken from this drawing. All dimensions are to be checked on site before any work is put in hand.

metres 2 4 6 8 10

SCALE BAR: 1:100

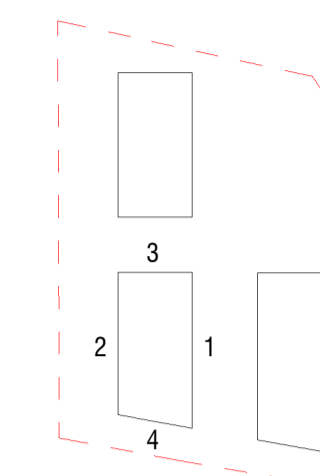

1 Block B Elevation 1  
1:100

- Common Materials**
- 1. Natural slate roof tiles
  - 2. Zinc cladding
  - 3. Brown-toned metalwork
  - 4. Clear laminated glass
  - 5. Grey backpainted glass panels
  - 6. Black grey window frames

- Block B Brickwork**
- B1. Main brick
  - B2. Lighter Accent Brick
  - B3. Darker Accent Brick



2 Block B Elevation 2  
1:100

Revision	Description	Date	Drawn	Checked
4	For Planning Submission	09/06/2021	FS	OM
3	Update Desing Freeze	23/07/2021	FS	OM
2	Draft Planning Submission	09/07/2021	FS	OM
1	For Information	23/06/2021	FS	OM

**SCOTT BROWNRIGG**

77 Endell Street  
London WC2H 9DZ  
T +44 (0)20 7240 7766  
W scottbrownrigg.com

Client's Name  
Star Land Realty UK Ltd.

Job Title  
Barnes Hospital Site

Drawing Title  
Block B Elevations


Scale  
As indicated @A1

SBR Project No.  
18387

SBR Project No. Originator Volume Level Type Role Number  
**18387-SBR-BB-XX-DR-A-84102**

Subsidiary Code Status  
S4 - FOR STAGE APPROVAL

Rev  
4

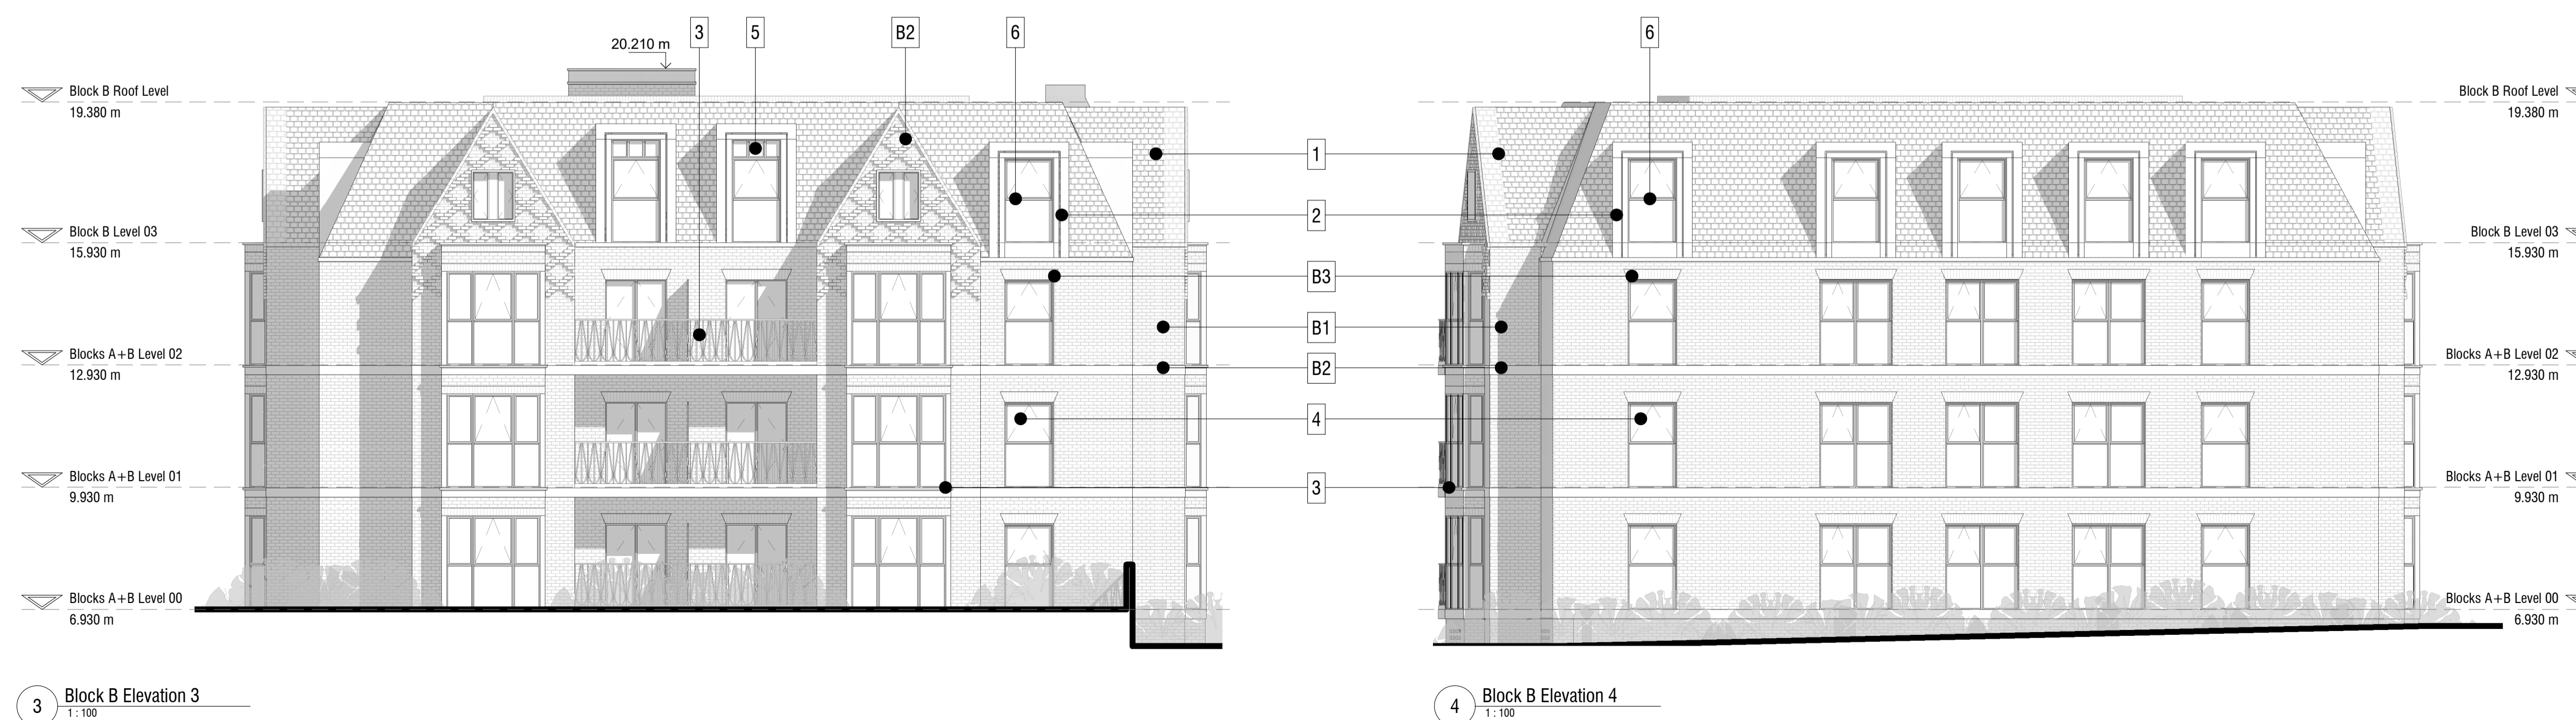

3 Block B Elevation 3  
1:100

4 Block B Elevation 4  
1:100