


1954-EXA-00-ZZ-DR-L-1001

+6.301

1954-EXA-00-ZZ-DR-L-1002

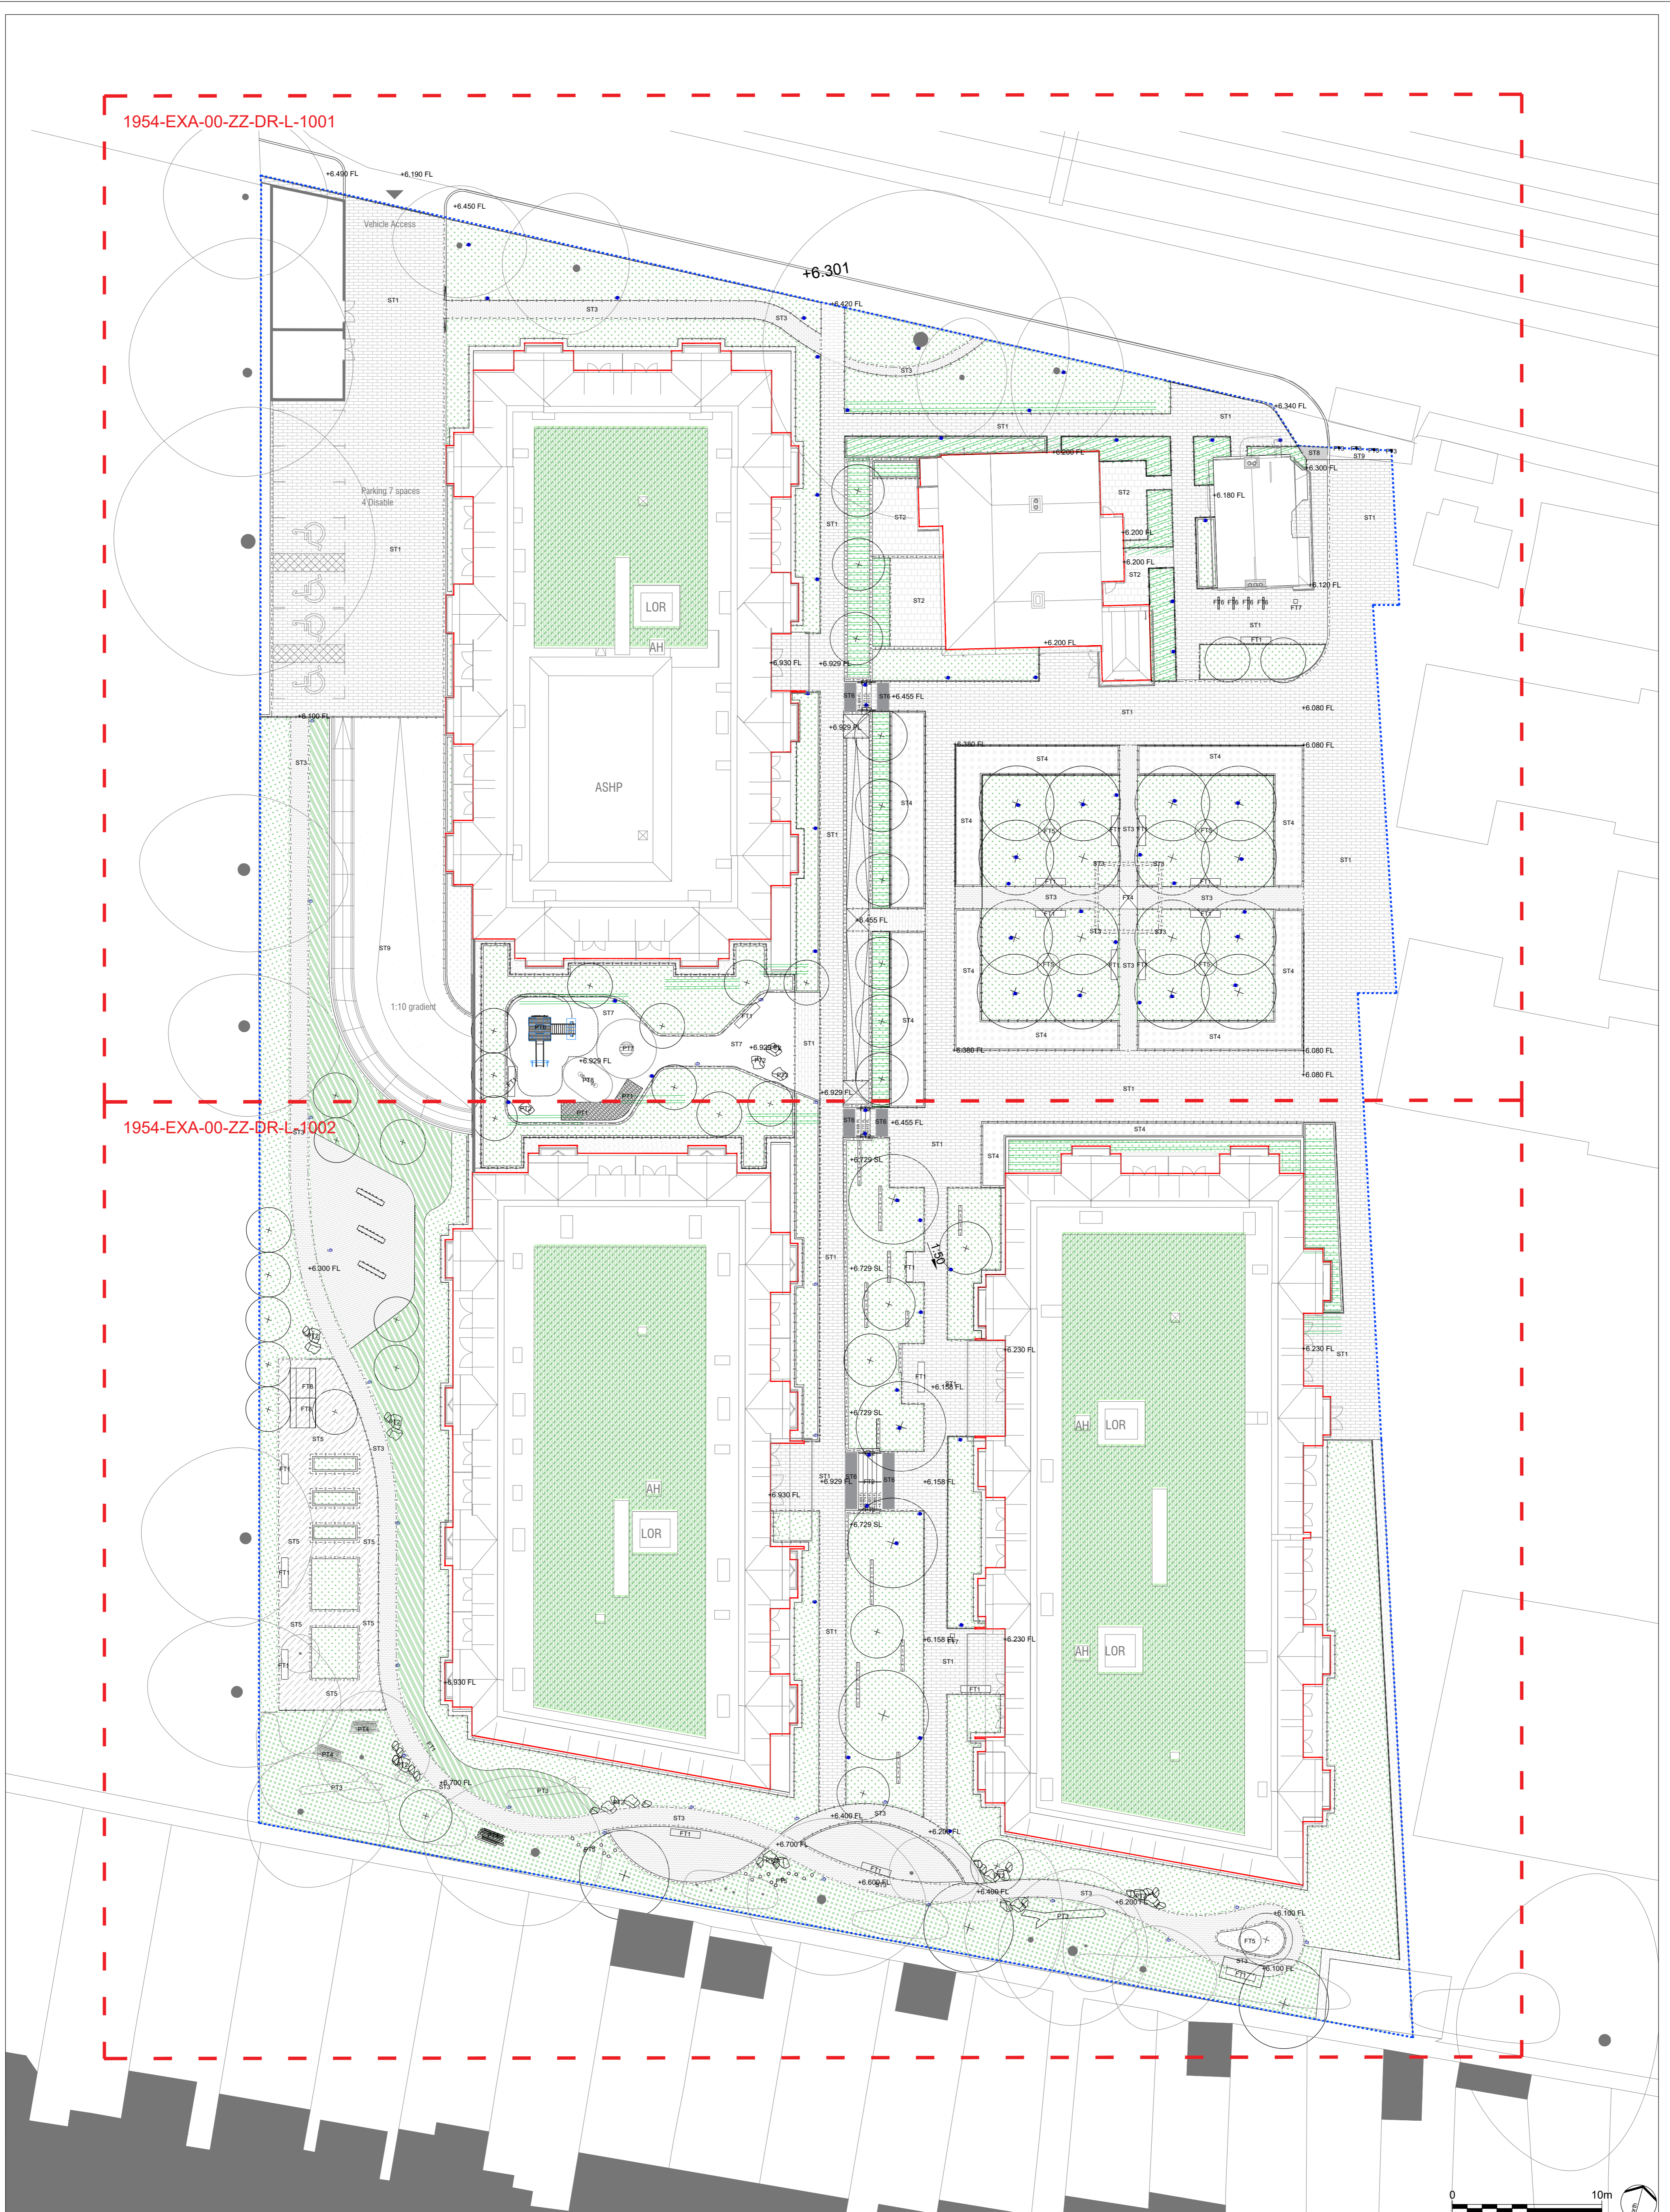

**EXTERIOR ARCHITECTURE**

LONDON  
Unit 17.1, The Leather Market, 11-13 Weston Street, London, SE1 3ER  
MANCHESTER  
Studio 537, The Royal Exchange, St Anns Square, Manchester, M2 7DH

E-MAIL office@exteriorarchitecture.com  
WEB www.exteriorarchitecture.com

Client  
LS ESTATES

No dimensions are to be scaled from this drawing.  
All dimensions are to be checked on site.  
Area measurements for indicative purposes only.

This drawing is the property of Exterior Architecture Ltd.  
No part of the drawing may be reproduced in any manner  
without permission from Exterior Architecture Ltd.

Rev	Description	Date
P1	FOR PLANNING	19.11.2020
P0	FOR PLANNING	29.07.2021
Rev	Description	Date

Project title  
BARNES HOSPITAL

Drawing title  
GENERAL ARRANGEMENT PLAN

Issued By London  
Scale 1:200 @ A1  
Status PLANNING  
Date 08.07.2021

Drawing number  
1954-EXA-00-ZZ-DR-L-1000

T: 020 7978 2101  
Drawn DF  
Checked ExA  
Approved ExA

Revision  
P1

P:\LONDON PROJECTS\2019\1954\_BARNES HOSPITAL\01 CAD\02 SHEET LAYOUT\1954-EXA-00-ZZ-DR-L-1000.DWG