


No dimensions are to be scaled from this drawing.
All dimensions are to be checked on site.
Area measurements for indicative purposes only.

This drawing is the property of Exterior Architecture Ltd.
No part of the drawing may be reproduced in any manner
without permission from Exterior Architecture Ltd.

Client
LS ESTATES

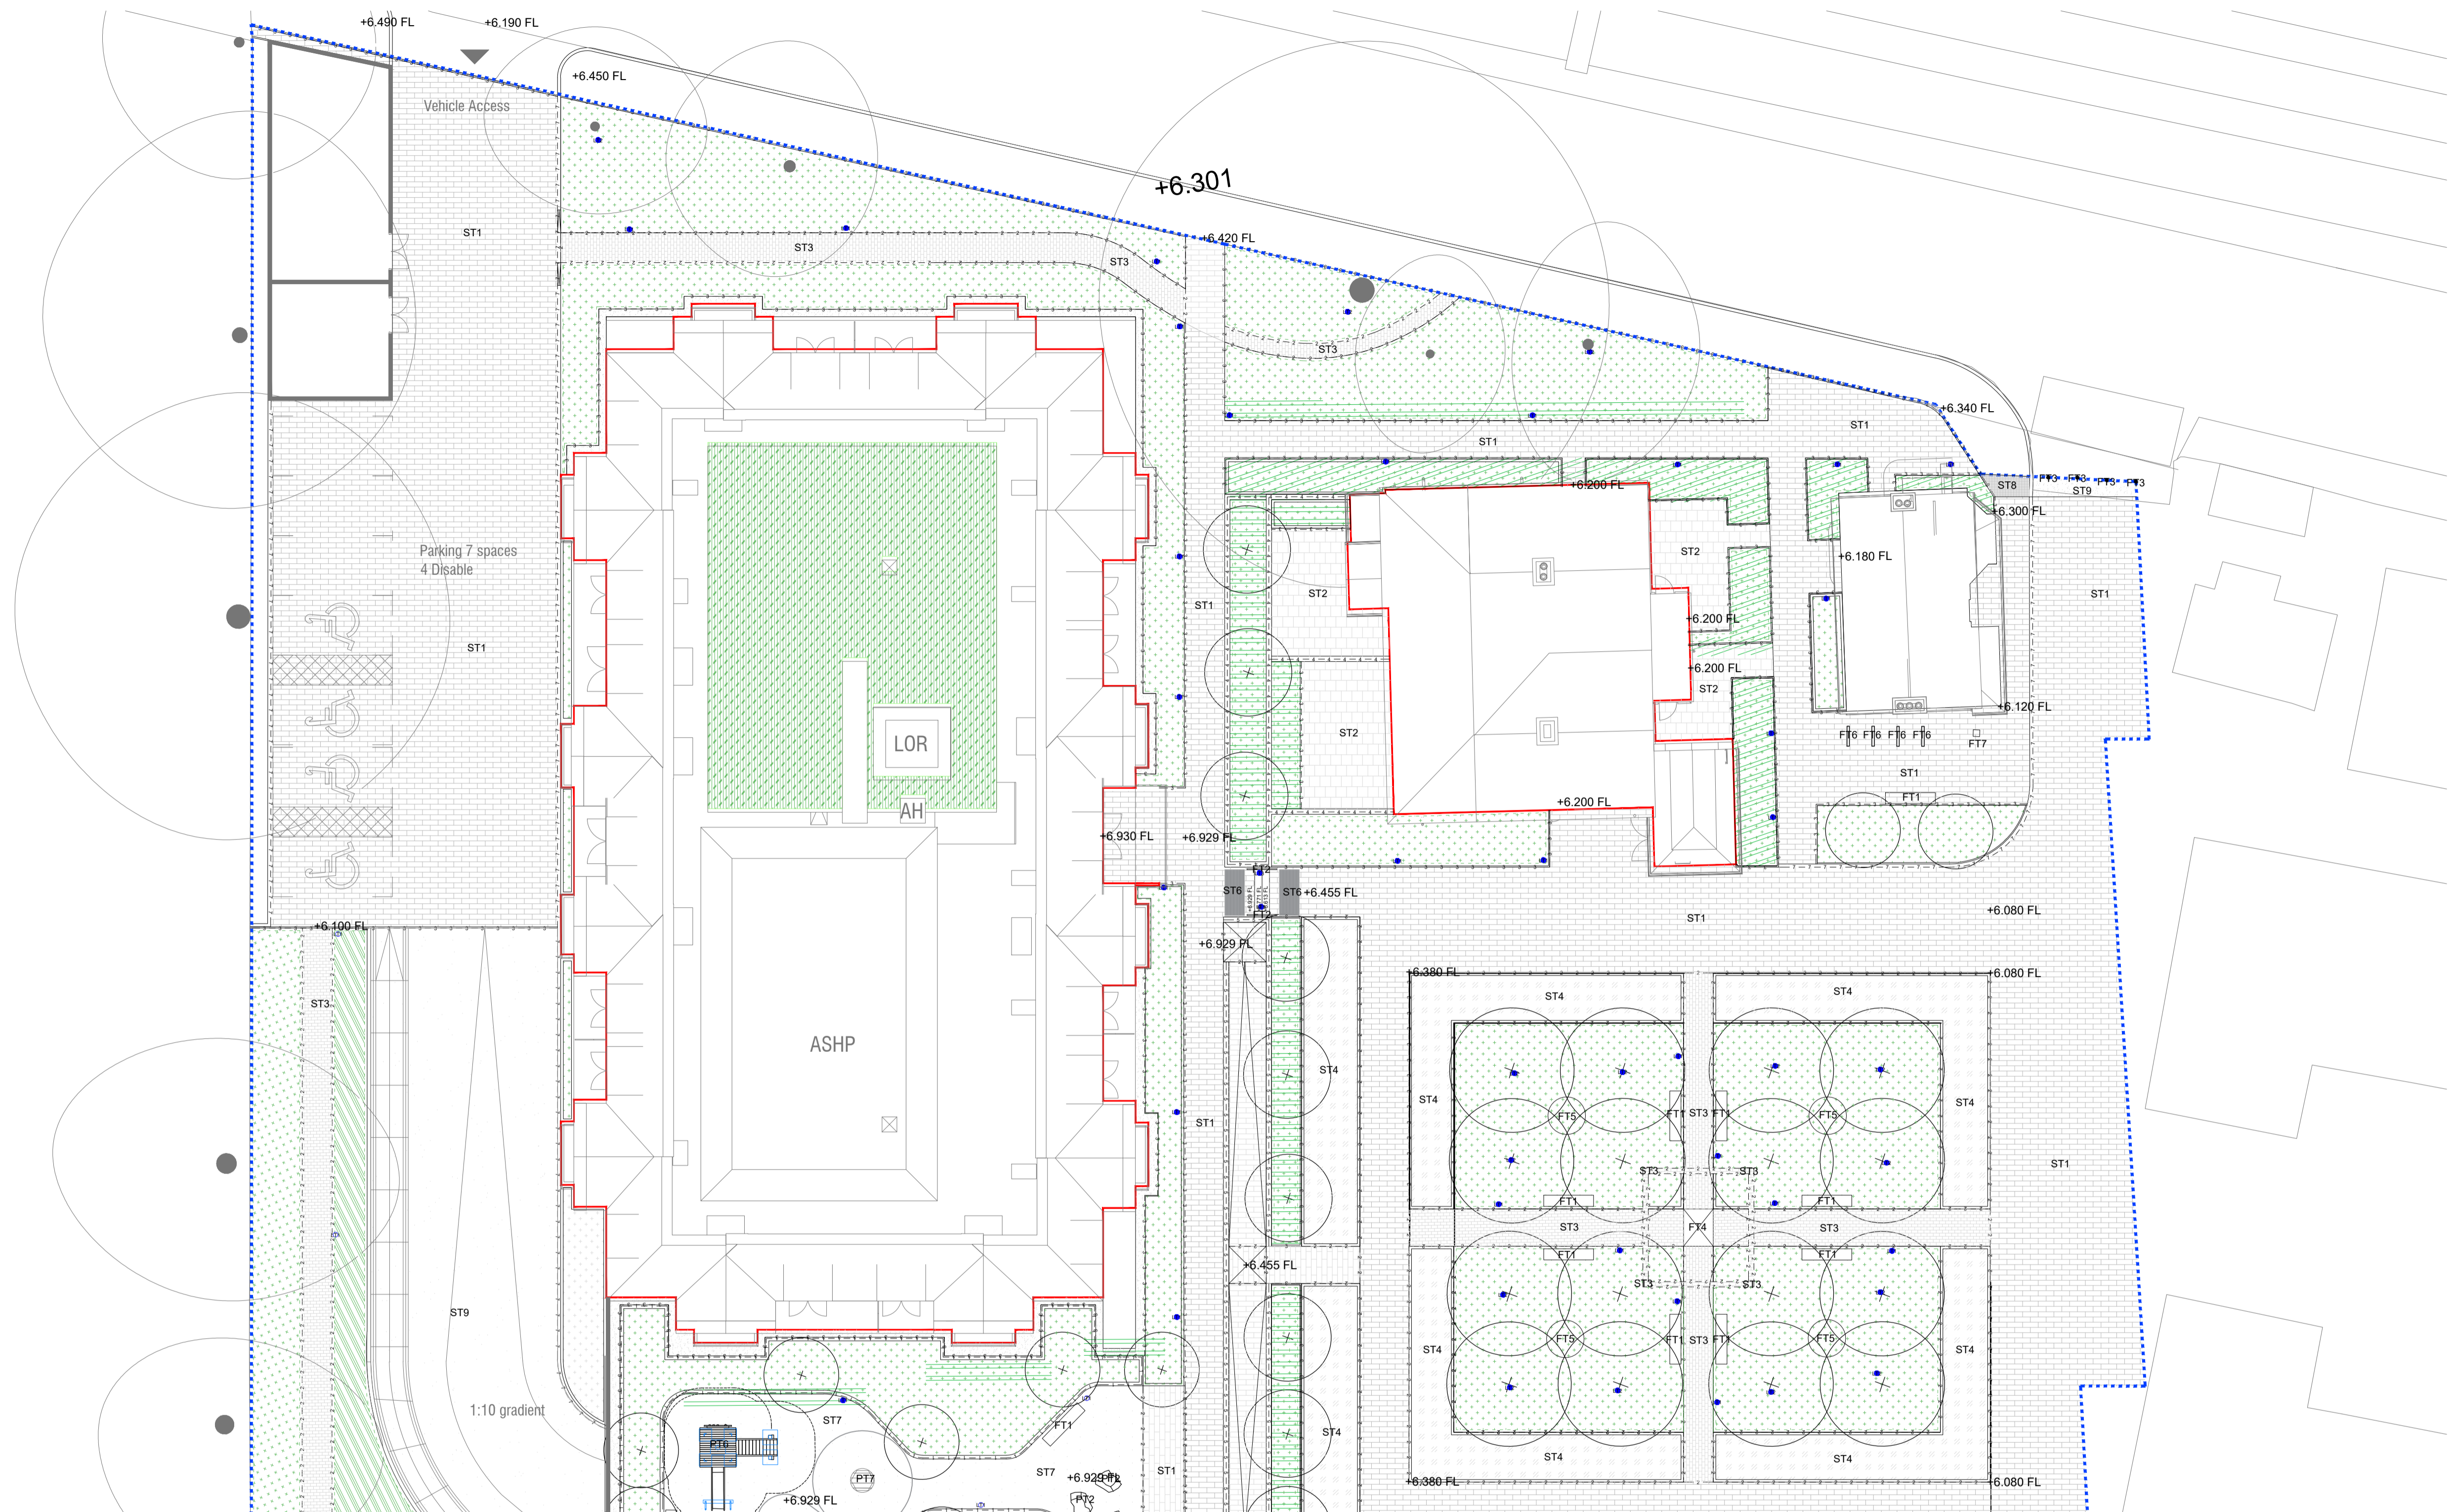

SURFACE TYPES	EDGING TYPES	FURNITURE TYPES	PLAY TYPES	SOFT LANDSCAPE	LIGHTING TYPES	PLAY ANNOTATION
ST1 - SURFACE TYPE 01 Supplier: Marshalls Product: Tegula Phoenix Colour/finish: Burnt Ochre with Charcoal 5% mix Size: 240/160/120 - 160mm	ET1 - EDGING TYPE 01 Supplier: Kinley Product: Plainstone Colour/finish: TBC Size: As shown	FT1 - FURNITURE TYPE 1 Supplier: Bramhall1840 Product: Oak Bench Colour/finish: As supplied Size: 4500/3000/2000mm	PT1 - PLAY ELEMENT TYPE 1 Supplier: Water Willow Product: Water Willow Colour/finish: As supplied Size: As shown	PROPOSED AMENITY PLANTING AREAS	LT1 - LIGHT FIXTURE TYPE 1 Supplier: Bags Bolland / One eighty light Product: B&B1803 Colour/finish: Graphite Size: As supplied	PROPOSED LEVELS +0.00 FL BOUNDARY LINE BUILDING LINE
ST2 - SURFACE TYPE 02 Supplier: York Stone Product: Southmoor Paving Colour/finish: Southmoor Size: 600/600/60mm	ET2 - EDGING TYPE 02 Supplier: KINLEY Product: Flush BISON Colour/finish: ALU Size: 150MM	FT2 - FURNITURE TYPE 2 Supplier: KINLEY Product: Garden Colour/finish: RAL 7016 Size: As Drawn	PT2 - PLAY ELEMENT TYPE 2 Supplier: CED Product: Collectorian boulders Colour/finish: As supplied Size: VAR	PROPOSED WILDLIFE PLANTING AREAS	LT2 - LIGHT FIXTURE TYPE 2 Supplier: Harco Product: Tree Down Lite Colour/finish: Graphite with rubber strip Size: As supplied	
ST3 - SURFACE TYPE 03 Supplier: Reclaimed from site Product: Reclaimed Site red brick Colour/finish: Red stock brick Size: NA	ET3 - EDGING TYPE 03 Supplier: Marshalls Product: Pro Korb Colour/finish: Concrete Size: 150/250/90mm	FT3 - FURNITURE TYPE 3 Supplier: Marshalls Product: FT 14 Heavy Duty Telescope Bolard Colour/finish: RAL 7016 Size: As supplied	PT3 - PLAY ELEMENT TYPE 3 Supplier: Copper beach play Product: Play log Colour/finish: As supplied Size: As shown	LAWN AREAS	LT3 - LIGHT FIXTURE TYPE 3 Supplier: DW WINDSOR Product: CAPRON Colour/finish: RAL 7016 Size: As supplied	
ST4 - EDGING TYPE 04 Supplier: Grass concrete Product: Grass Crete GC1 Colour/finish: As supplied Size: As supplied	ET4 - EDGING TYPE 04 Supplier: Brick Retaining Wall Product: To match Architects Facade Colour/finish: To Match Size: NA	FT4 - FURNITURE TYPE 4 Supplier: TBC Product: Bronze Ground plate Colour/finish: As supplied Size: As shown	PT4 - PLAY ELEMENT TYPE 4 Supplier: Copper beach play Product: log pile Colour/finish: As supplied Size: As shown	PROPOSED HEDGING		
ST5 - SURFACE TYPE 05 Supplier: Aggregates Direct Product: Self binding Gravel Colour/finish: As supplied Size: NA	ET5 - EDGING TYPE 05 Supplier: Brick Wall with Railing Product: To match Architects Facade Colour/finish: To Match Size: NA	FT5 - FURNITURE TYPE 5 Supplier: Primrose Product: Corner Water bowl Colour/finish: Corten Size: 1000mm	PT5 - PLAY ELEMENT TYPE 5 Supplier: Copper beach play Product: Timber stepping logs Colour/finish: As supplied Size: As shown	PROPOSED TREES		
ST6 - SURFACE TYPE 06 Supplier: Marshalls Product: York Stone Product: Corduroy Tactile Colour/finish: Southmoor Size: As shown	ET6 - EDGING TYPE 06 Supplier: Feature Retaining Walls Product: Site Reclaimed Brick Colour/finish: Reclaimed Size: NA	FT6 - FURNITURE TYPE 6 Supplier: Primrose Product: Bike Block Colour/finish: RAL 7016 Size: As supplied	PT6 - PLAY ELEMENT TYPE 6 Supplier: Rother Spigolite Product: Combination Hut Colour/finish: As supplied Size: As shown	PROPOSED GREEN ROOF		
ST7 - SURFACE TYPE 07 Supplier: Eco rubber chipings Product: Rubber play chipings Colour/finish: Green Size: As supplied	ET7 - EDGING TYPE 07 Supplier: Yorkstone Kerb Product: Yorkstone Kerb Colour/finish: Southmoor Size: 12x250x915mm	FT7 - FURNITURE TYPE 7 Supplier: Primrose Product: Litter Bin Colour/finish: RAL 7016 Size: As supplied	PT7 - PLAY ELEMENT TYPE 7 Supplier: Rother Spigolite Product: Wooden Use Colour/finish: As supplied Size: As shown	EXISTING PLANTING TO BE RETAINED WITH INTERPLANTING		
ST8 - SURFACE TYPE 08 278 pavement finish to be made good and extended Size: As supplied	ET8 - EDGING TYPE 08 Supplier: UK Skipper Supplies Product: Skipper Supplies Colour/finish: As supplied Size: As shown	FT8 - FURNITURE TYPE 8 Supplier: Primrose Product: Land Plans Bench Colour/finish: Natural wood Size: As supplied	PT8 - PLAY ELEMENT TYPE 8 Supplier: Rother spigolite Product: Small sea saw Colour/finish: As supplied Size: As supplied			
ST9 - SURFACE TYPE 09 Product: Asphalt Colour/finish: Natural		FT9 - FURNITURE TYPE 9 Supplier: TBC Product: Small climbing wall Colour/finish: As supplied Size: As supplied	PT9 - PLAY ELEMENT TYPE 9 Supplier: TBC Product: Small climbing wall Colour/finish: As supplied Size: As supplied			

----	----	----
-----	-----	-----
-----	-----	-----
P1 FOR PLANNING	19.11.2021	
P0 FOR PLANNING	29.07.2021	
Rev Description	Date	

EXTERIOR ARCHITECTURE
LONDON
Unit 17.1, The Leather Market, 11-13 Weston Street, London, SE1 3ER
MANCHESTER
Studio 537, The Royal Exchange, St Anns Square, Manchester, M2 7DH
E-MAIL office@exteriorarchitecture.com
WEB www.exteriorarchitecture.com

Project title
BARNES HOSPITAL

Drawing title
DETAIL PLAN - SHEET 01

Issued By London
Scale 1:150 @ A1
Status PLANNING
Date 29.07.2021

Drawing number
1954-EXA-00-ZZ-DR-L-1001

T: 020 7978 2101
Drawn PJ
Checked PJ
Approved PJ
Revision
P1



P:\LONDON PROJECTS\2019\1954_BARNES HOSPITAL\01 CAD\02 SHEET LAYOUT\1954-EXA-00-ZZ-DR-L-1001.DWG