

No dimensions are to be scaled from this drawing.  
All dimensions are to be checked on site.  
Area measurements for indicative purposes only.

This drawing is the property of Exterior Architecture Ltd.  
No part of the drawing may be reproduced in any manner  
without permission from Exterior Architecture Ltd.

Client  
LS ESTATES

---	---	---
---	---	---
---	---	---
---	---	---
---	---	---
---	---	---
---	---	---
---	---	---
---	---	---
P1	FOR PLANNING	19.11.2021
P0	FOR PLANNING	29.07.2021
Rev	Description	Date

**EXTERIOR ARCHITECTURE**  
LONDON  
Unit 17.1, The Leather Market, 11-13 Weston Street, London, SE1 3ER  
MANCHESTER  
Studio 537, The Royal Exchange, St Anns Square, Manchester, M2 7DH  
E-MAIL office@exteriorarchitecture.com  
WEB www.exteriorarchitecture.com


Project title  
**BARNES HOSPITAL**

Drawing title  
**DETAIL PLAN - SHEET 02**


Issued By London  
Scale 1:150 @ A1  
Status PLANNING  
Date 08.07.2021

Drawing number  
1954-EXA-00-ZZ-DR-L-1002

T: 020 7978 2101  
Drawn PJ  
Checked PJ  
Approved PJ  
Revision  
P1

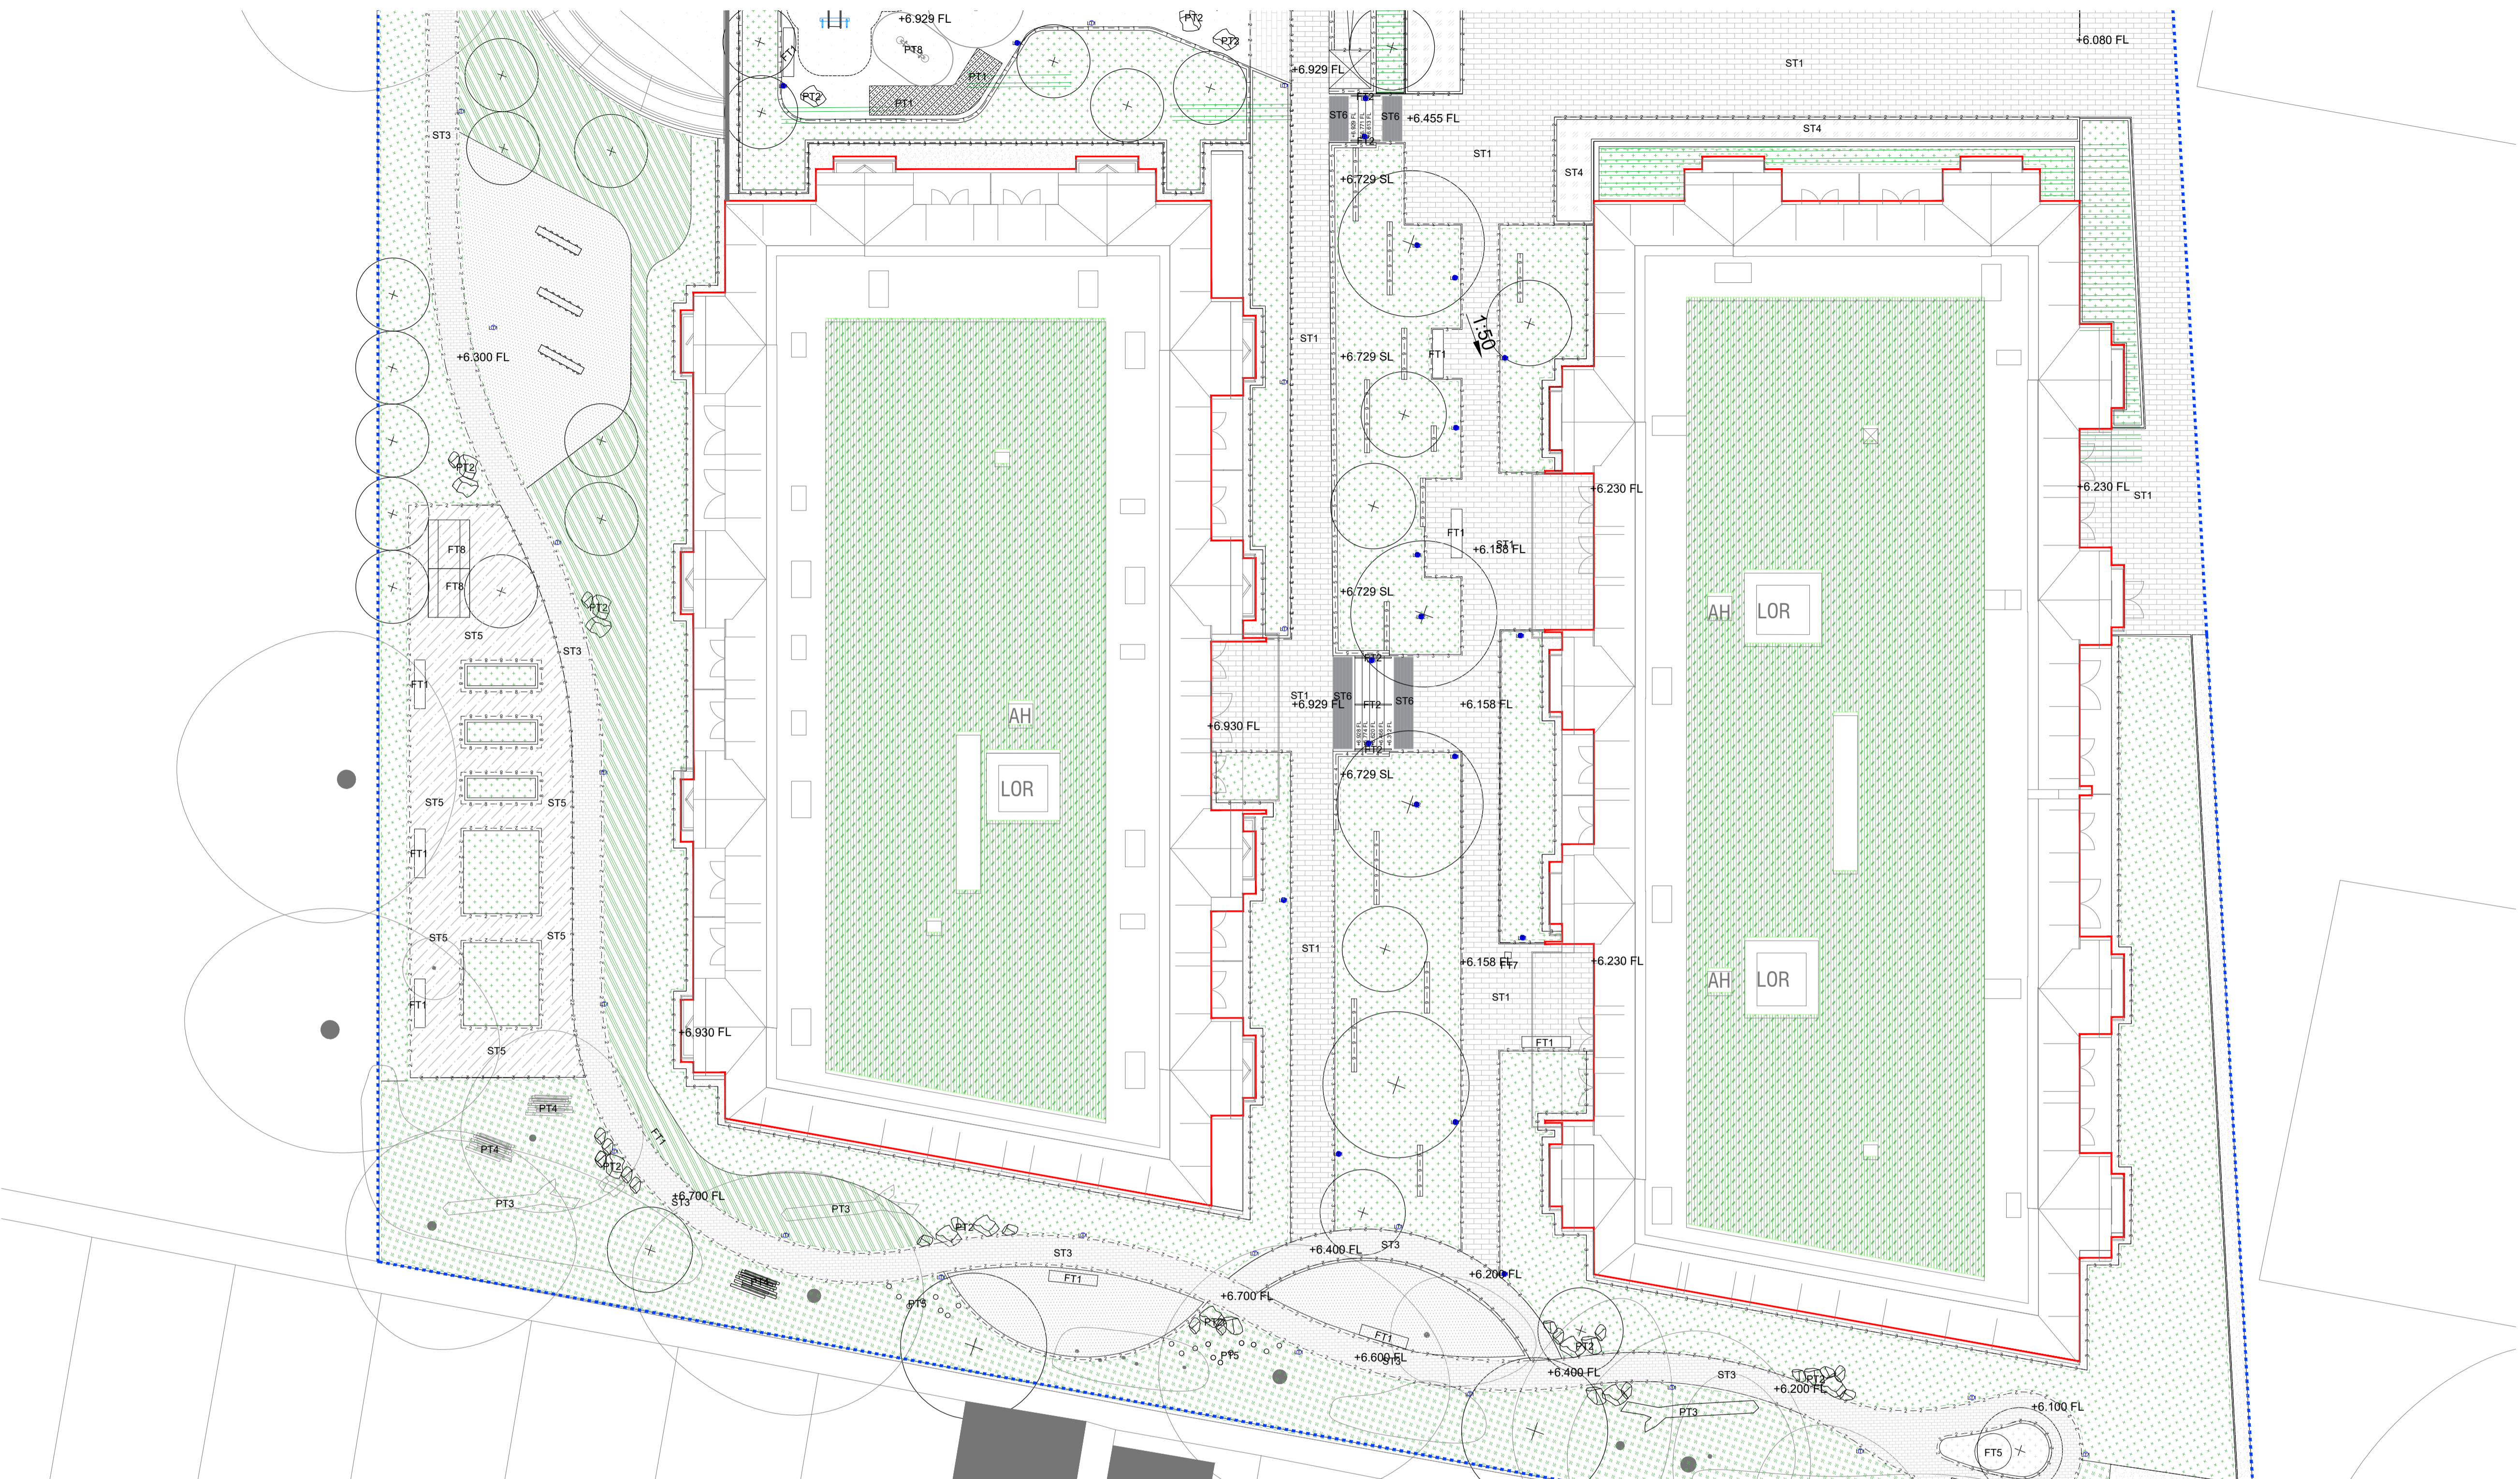

SURFACE TYPES	EDGING TYPES	FURNITURE TYPES	PLAY TYPES	SOFT LANDSCAPE	PROPOSED AMENITY PLANTING AREAS	PROPOSED WILDLIFE PLANTING AREAS	LAWN AREAS	PROPOSED HEDGING	PROPOSED TREES	PROPOSED GREEN ROOF	EXISTING PLANTING TO BE RETAINED WITH INTERPLANTING
ST1 - SURFACE TYPE 01 Supplier: Marshalls Product: Tegula Phos Colour finish: Burnt Ochre with Charcoal 5% mix Size: 240/160/120 - 160mm	ET1 - EDGING TYPE 01 Supplier: Kinley Product: Planieria Colour finish: TBC Size: As shown	FT1 - FURNITURE TYPE 1 Supplier: Brannell1840 Product: Oak Bench Colour finish: As supplied Size: 450x300x200mm	PT1 - PLAY ELEMENT TYPE 1 Supplier: Water Willow Product: Willow Tunnel Colour finish: As supplied Size: As supplied	PT1 - PLAY ELEMENT TYPE 1 Supplier: Water Willow Product: Willow Tunnel Colour finish: As supplied Size: As supplied	PROPOSED AMENITY PLANTING AREAS	PROPOSED WILDLIFE PLANTING AREAS	LAWN AREAS	PROPOSED HEDGING	PROPOSED TREES	PROPOSED GREEN ROOF	EXISTING PLANTING TO BE RETAINED WITH INTERPLANTING
ST2 - SURFACE TYPE 02 Supplier: York Stone Product: Southmoor Paving Colour finish: Southmoor Size: 600x600x50mm	ET2 - EDGING TYPE 02 Supplier: KINLEY Product: Flush BISON Colour finish: ALU Size: 150MM	FT2 - FURNITURE TYPE 2 Supplier: DW Window Product: Garden Colour finish: RAL 7016 Size: As Drawn	PT2 - PLAY ELEMENT TYPE 2 Supplier: CE2 Product: Collectorian boulders Colour finish: As supplied Size: VAR	PT2 - PLAY ELEMENT TYPE 2 Supplier: CE2 Product: Collectorian boulders Colour finish: As supplied Size: VAR	PROPOSED AMENITY PLANTING AREAS	PROPOSED WILDLIFE PLANTING AREAS	LAWN AREAS	PROPOSED HEDGING	PROPOSED TREES	PROPOSED GREEN ROOF	EXISTING PLANTING TO BE RETAINED WITH INTERPLANTING
ST3 - SURFACE TYPE 03 Supplier: Reclaimed from site Product: Reclaimed Site red brick Colour finish: Red stock brick Size: As shown	ET3 - EDGING TYPE 03 Supplier: Marshalls Product: Pro Korb Colour finish: As supplied Size: 150x250x115mm	FT3 - FURNITURE TYPE 3 Supplier: Marshalls Product: FT 11 Heavy Duty Telescope Bolard Colour finish: RAL 7016 Size: As supplied	PT3 - PLAY ELEMENT TYPE 3 Supplier: Copper beach play Product: Play log Colour finish: As supplied Size: As shown	PT3 - PLAY ELEMENT TYPE 3 Supplier: Copper beach play Product: Play log Colour finish: As supplied Size: As shown	PROPOSED AMENITY PLANTING AREAS	PROPOSED WILDLIFE PLANTING AREAS	LAWN AREAS	PROPOSED HEDGING	PROPOSED TREES	PROPOSED GREEN ROOF	EXISTING PLANTING TO BE RETAINED WITH INTERPLANTING
ST4 - SURFACE TYPE 04 Supplier: Grass concrete Product: Grass Crete GC1 Colour finish: As supplied Size: As supplied	ET4 - EDGING TYPE 04 Supplier: Brick Retaining Wall Product: To match Architects Facade Colour finish: To Match Site NA	FT4 - FURNITURE TYPE 4 Supplier: TBC Product: Bronze Ground plate Colour finish: Bronze Size: As Shown	PT4 - PLAY ELEMENT TYPE 4 Supplier: TBC Product: Copper Beach play Colour finish: As supplied Size: As Shown	PT4 - PLAY ELEMENT TYPE 4 Supplier: TBC Product: Copper Beach play Colour finish: As supplied Size: As Shown	PROPOSED AMENITY PLANTING AREAS	PROPOSED WILDLIFE PLANTING AREAS	LAWN AREAS	PROPOSED HEDGING	PROPOSED TREES	PROPOSED GREEN ROOF	EXISTING PLANTING TO BE RETAINED WITH INTERPLANTING
ST5 - SURFACE TYPE 05 Supplier: Aggregates Direct Product: Self binding Gravel Colour finish: As supplied Size: NA	ET5 - EDGING TYPE 05 Supplier: Brick Wall with Railing Product: To match Architects Facade Colour finish: To Match Site NA	FT5 - FURNITURE TYPE 5 Supplier: Primrose Product: Corner Water bowl Colour finish: Corten Size: 1000mm	PT5 - PLAY ELEMENT TYPE 5 Supplier: Copper beach play Product: Timber stepping logs Colour finish: As supplied Size: As shown	PT5 - PLAY ELEMENT TYPE 5 Supplier: Copper beach play Product: Timber stepping logs Colour finish: As supplied Size: As shown	PROPOSED AMENITY PLANTING AREAS	PROPOSED WILDLIFE PLANTING AREAS	LAWN AREAS	PROPOSED HEDGING	PROPOSED TREES	PROPOSED GREEN ROOF	EXISTING PLANTING TO BE RETAINED WITH INTERPLANTING
ST6 - SURFACE TYPE 06 Supplier: Marshalls Product: York Stone Colour finish: Southmoor Size: As Shown	ET6 - EDGING TYPE 06 Supplier: Feature Retaining Walls Product: Site Reclaimed Brick Colour finish: Reclaimed Brick Size: NA	FT6 - FURNITURE TYPE 6 Supplier: Primrose Product: Bike Block Colour finish: RAL 7016 Size: As Supplied	PT6 - PLAY ELEMENT TYPE 6 Supplier: Rother Spigolite Product: Combination Hat Colour finish: As supplied Size: As shown	PT6 - PLAY ELEMENT TYPE 6 Supplier: Rother Spigolite Product: Combination Hat Colour finish: As supplied Size: As shown	PROPOSED AMENITY PLANTING AREAS	PROPOSED WILDLIFE PLANTING AREAS	LAWN AREAS	PROPOSED HEDGING	PROPOSED TREES	PROPOSED GREEN ROOF	EXISTING PLANTING TO BE RETAINED WITH INTERPLANTING
ST7 - SURFACE TYPE 07 Supplier: Eco rubber chippings Product: Rubber play chippings Colour finish: Green Size: As Supplied	ET7 - EDGING TYPE 07 Supplier: Marshalls Product: Yorkstone Kerb Colour finish: Southmoor Size: 12x250x915mm	FT7 - FURNITURE TYPE 7 Supplier: Bronze Product: Litterall Litter Bin Colour finish: RAL 7016 Size: As Supplied	PT7 - PLAY ELEMENT TYPE 7 Supplier: Rother Spigolite Product: Wobble Disc Colour finish: As supplied Size: As shown	PT7 - PLAY ELEMENT TYPE 7 Supplier: Rother Spigolite Product: Wobble Disc Colour finish: As supplied Size: As shown	PROPOSED AMENITY PLANTING AREAS	PROPOSED WILDLIFE PLANTING AREAS	LAWN AREAS	PROPOSED HEDGING	PROPOSED TREES	PROPOSED GREEN ROOF	EXISTING PLANTING TO BE RETAINED WITH INTERPLANTING
ST8 - SURFACE TYPE 08 278 pavement finish to be made good and extended Size: As Supplied	ET8 - EDGING TYPE 08 Supplier: UK Skipper Supplies Product: Site Reclaimed Brick Colour finish: As supplied Size: As Shown	FT8 - FURNITURE TYPE 8 Supplier: Broxap Product: Land Plans Bench Colour finish: Natural wood Size: As Supplied	PT8 - PLAY ELEMENT TYPE 8 Supplier: Rother Spigolite Product: Small sea saw Colour finish: As supplied Size: As supplied	PT8 - PLAY ELEMENT TYPE 8 Supplier: Rother Spigolite Product: Small sea saw Colour finish: As supplied Size: As supplied	PROPOSED AMENITY PLANTING AREAS	PROPOSED WILDLIFE PLANTING AREAS	LAWN AREAS	PROPOSED HEDGING	PROPOSED TREES	PROPOSED GREEN ROOF	EXISTING PLANTING TO BE RETAINED WITH INTERPLANTING
ST9 - SURFACE TYPE 09 Product: Asphalt Colour finish: Natural	ET9 - EDGING TYPE 09 Supplier: UK Skipper Supplies Product: Site Reclaimed Brick Colour finish: As supplied Size: As Shown	FT9 - FURNITURE TYPE 9 Supplier: TBC Product: Small climbing wall Colour finish: As supplied Size: As supplied	PT9 - PLAY ELEMENT TYPE 9 Supplier: TBC Product: Small climbing wall Colour finish: As supplied Size: As supplied	PT9 - PLAY ELEMENT TYPE 9 Supplier: TBC Product: Small climbing wall Colour finish: As supplied Size: As supplied	PROPOSED AMENITY PLANTING AREAS	PROPOSED WILDLIFE PLANTING AREAS	LAWN AREAS	PROPOSED HEDGING	PROPOSED TREES	PROPOSED GREEN ROOF	EXISTING PLANTING TO BE RETAINED WITH INTERPLANTING

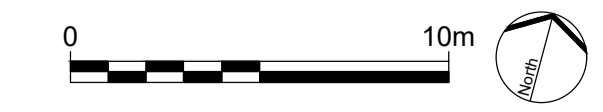

P:\LONDON PROJECTS\2019\1954\_BARNES HOSPITAL\01 CAD\02 SHEET LAYOUT\1954-EXA-00-ZZ-DR-L-1002.DWG