


20 First floor; Rear extension roof layout.
Proposed Layout



20 Ground Floor Level
Proposed Layout

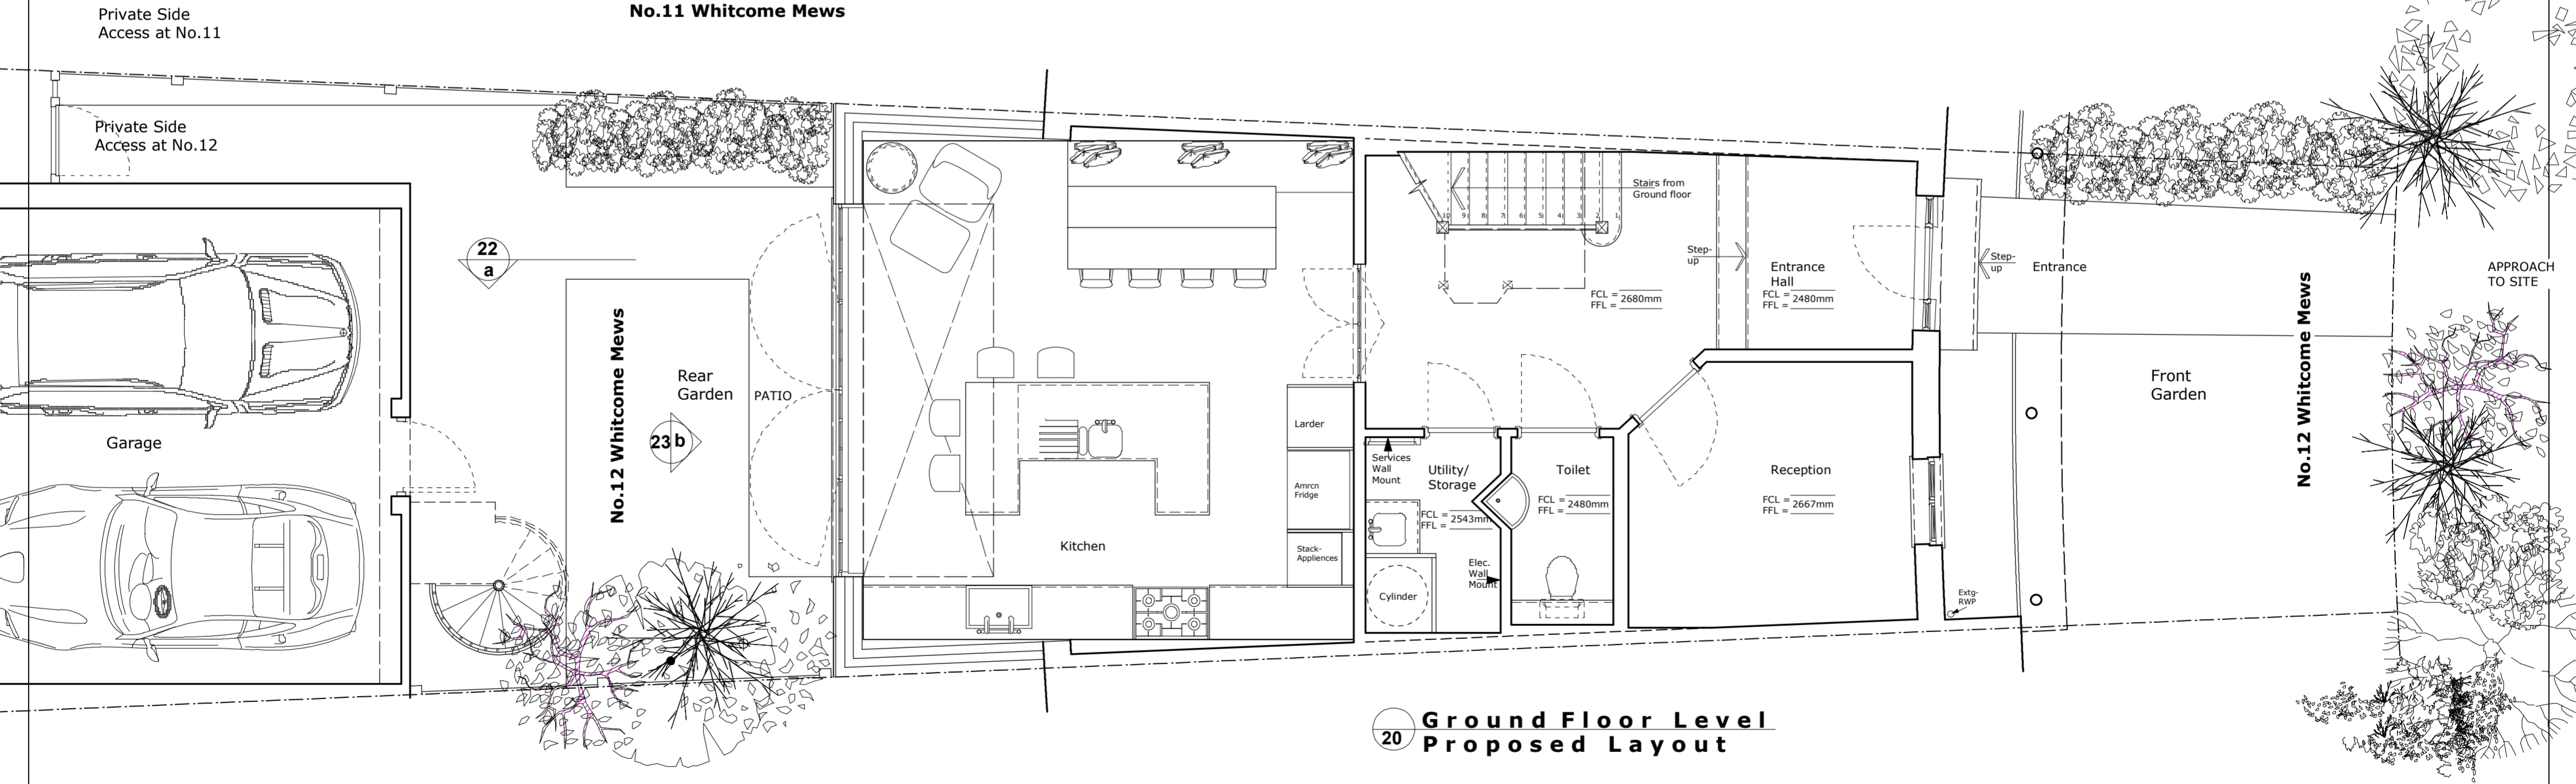

THIS DRAWING IS COPYRIGHT.

Singiira Architecture Limited
Residential + Retail Designers

Contact:
Mobile: 078 1446 9329
Email: ykyeyune@aol.com

NOTE
- Design Layouts
- All dimensions/levels to be checked and verified on site before commencing any works and any discrepancies to be reported to project team.
- This drawing to be read with all issued project drawing layouts.

Rev.	Date.	Drawn.	Note.
		YK	

Proposed Design Layouts
Project Address: 12 Whitcome Mews TW9 4BT
Client: Ms Joanna Zonneveld
Project Title: House Extension
Drawing: Plan
Number: 12-Whitcm.Mws/Dsgn.20
Scale: 1:50 @ A2
Drawn: YK
Auth: JZ
Date: Nov 2021