
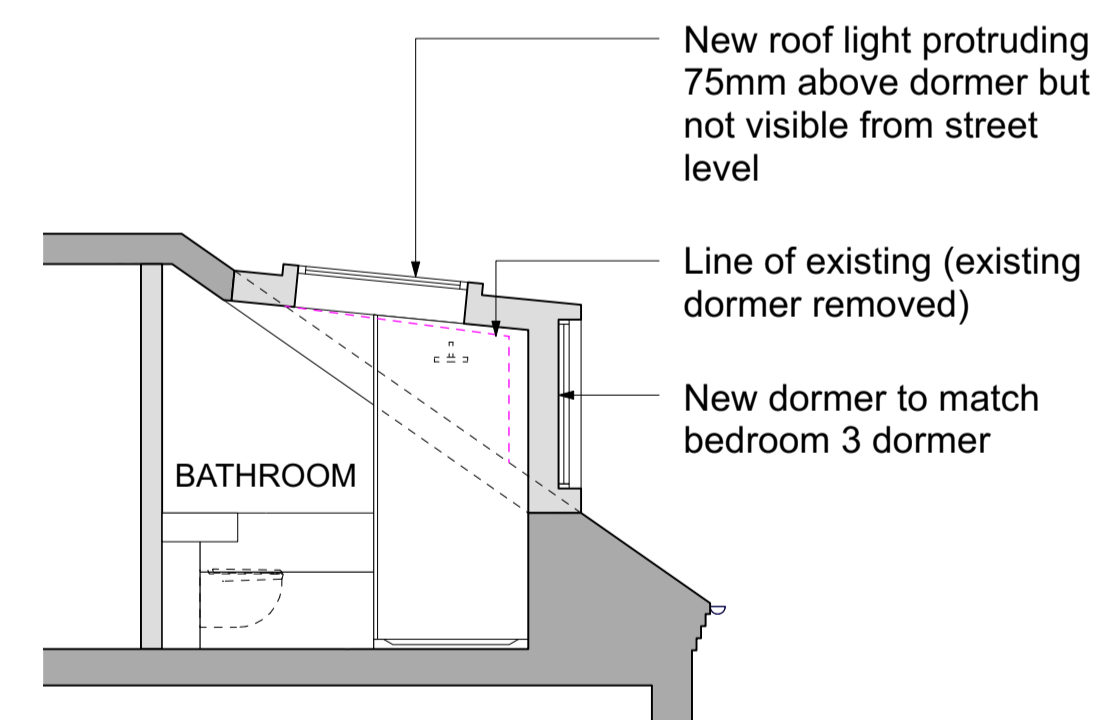
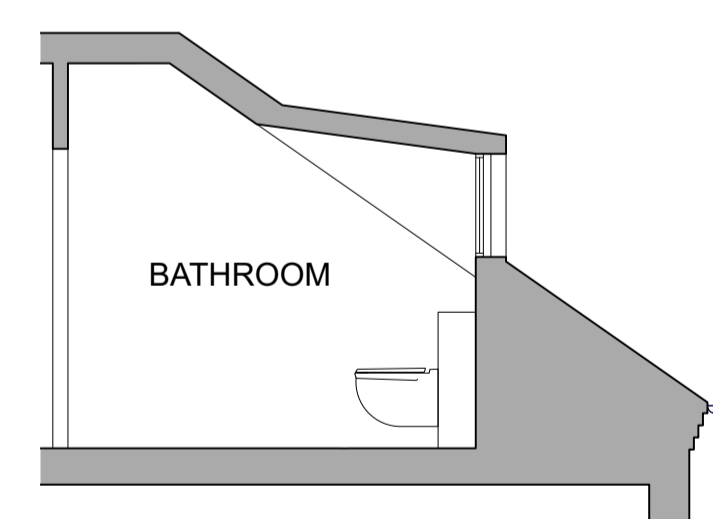
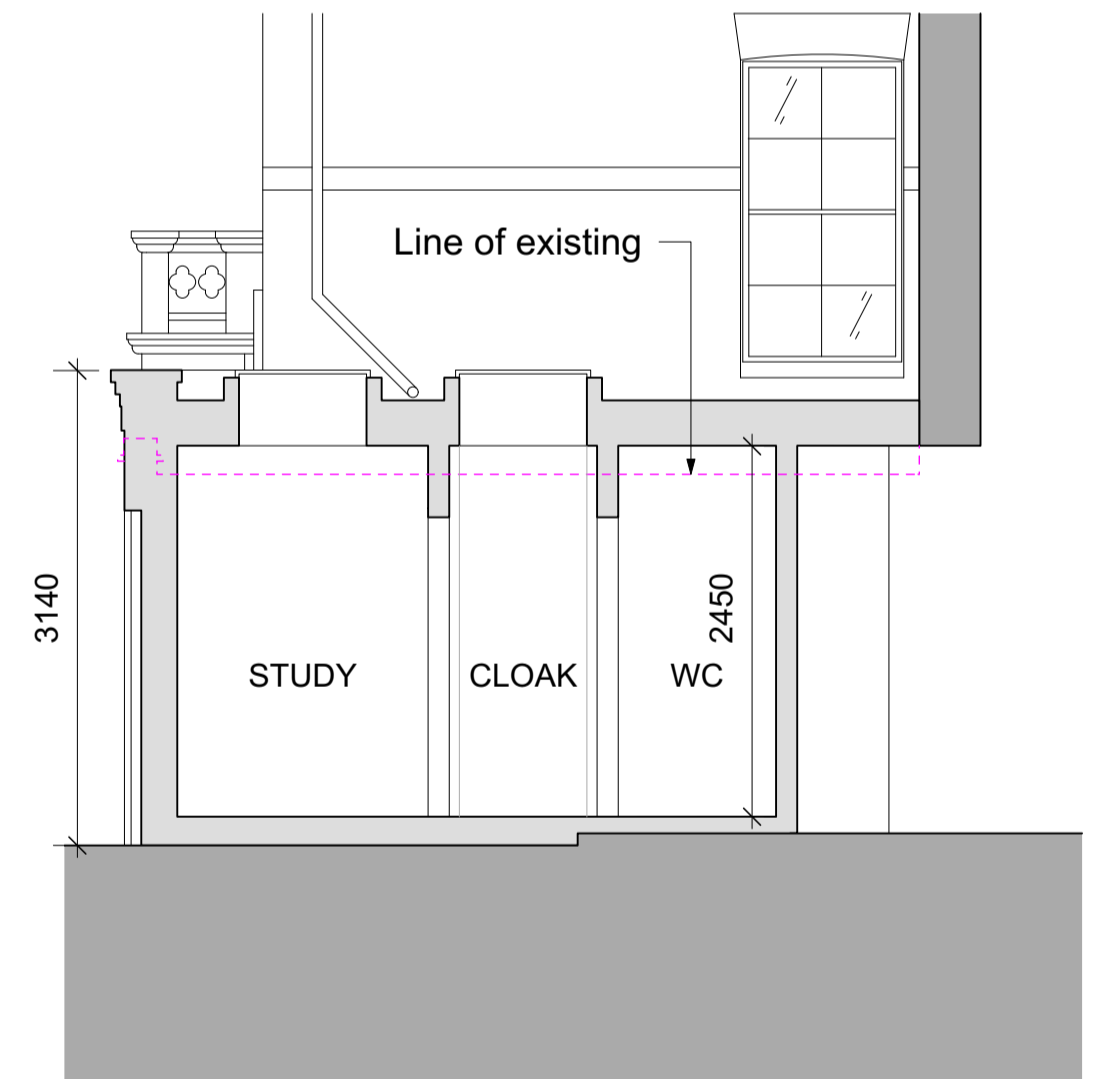
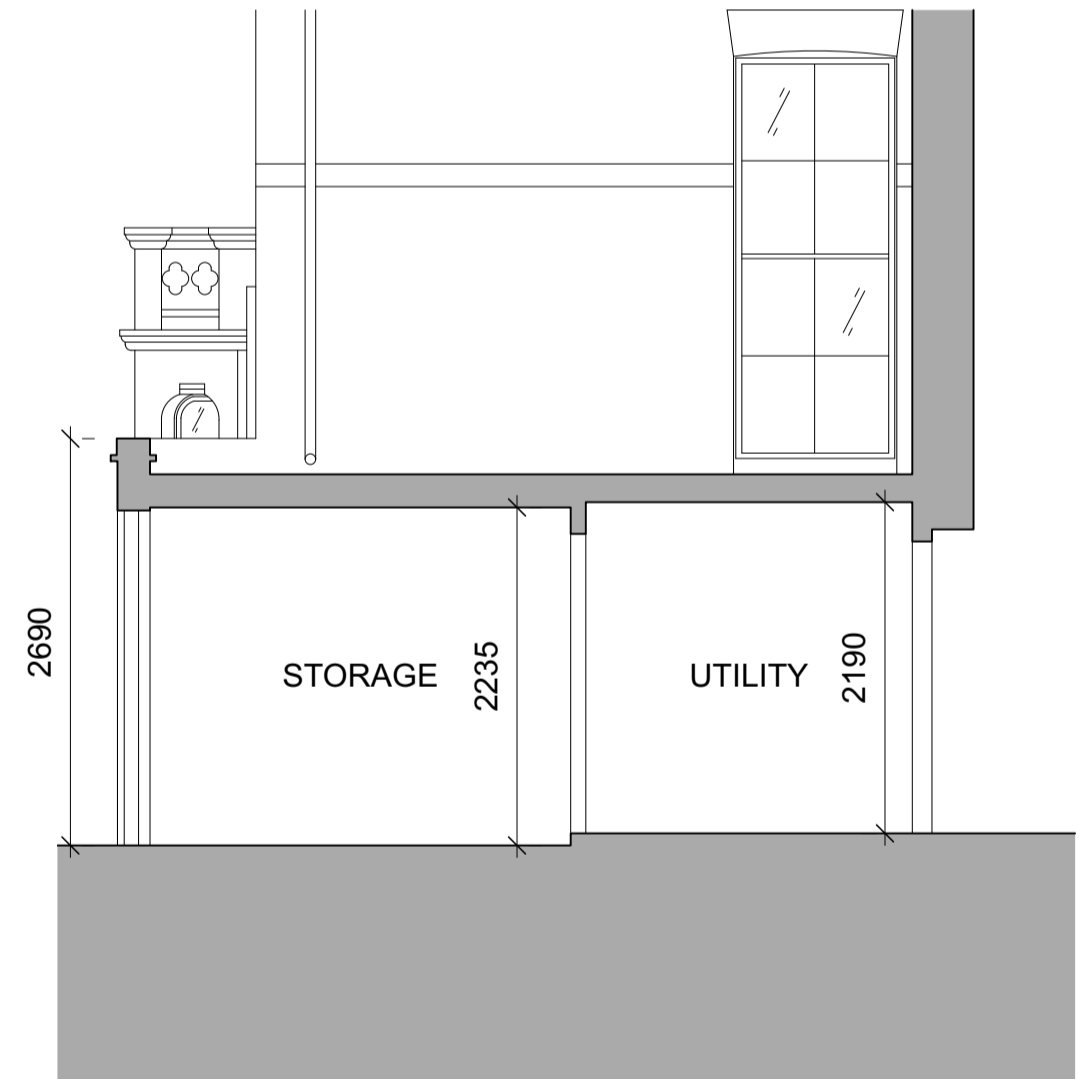
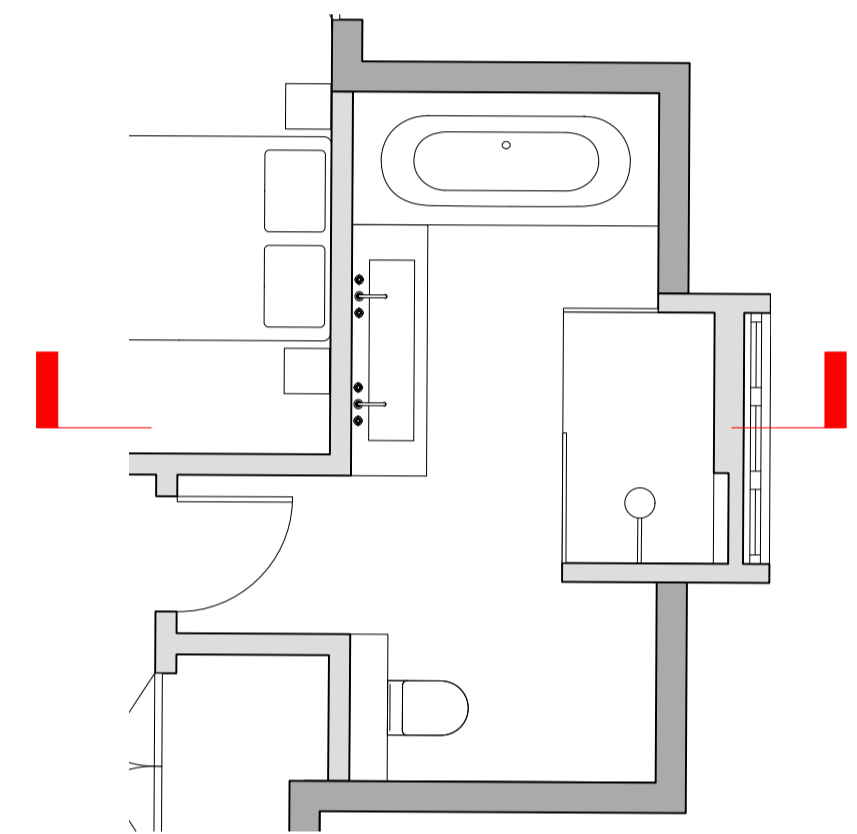
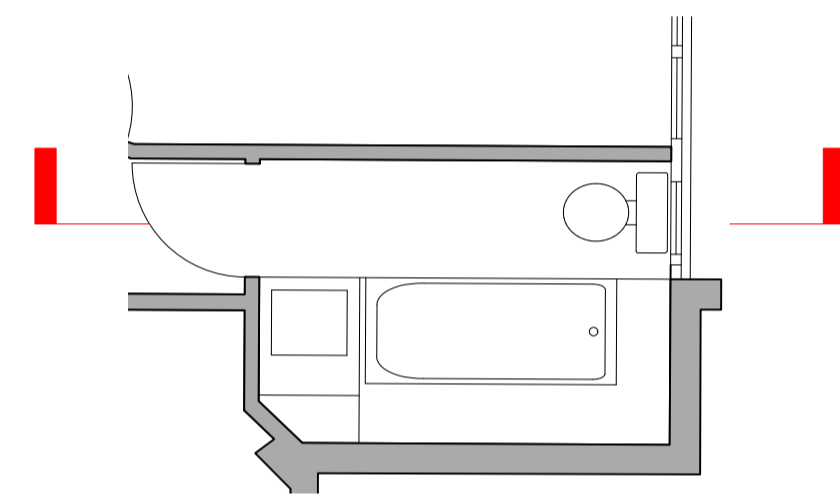
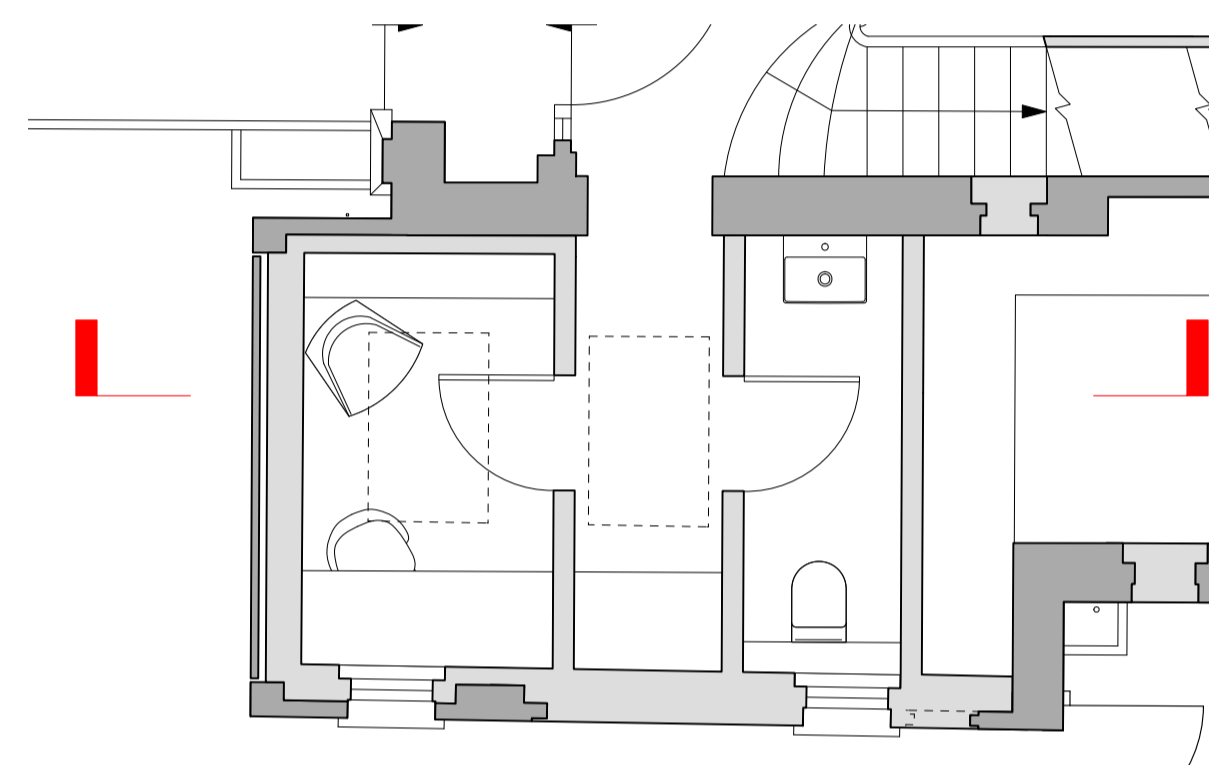


1m 2 3 4 5m  
 1m  
 2  
 3  
 4  
 5m

**KEY**  
 EXISTING  
 PROPOSED

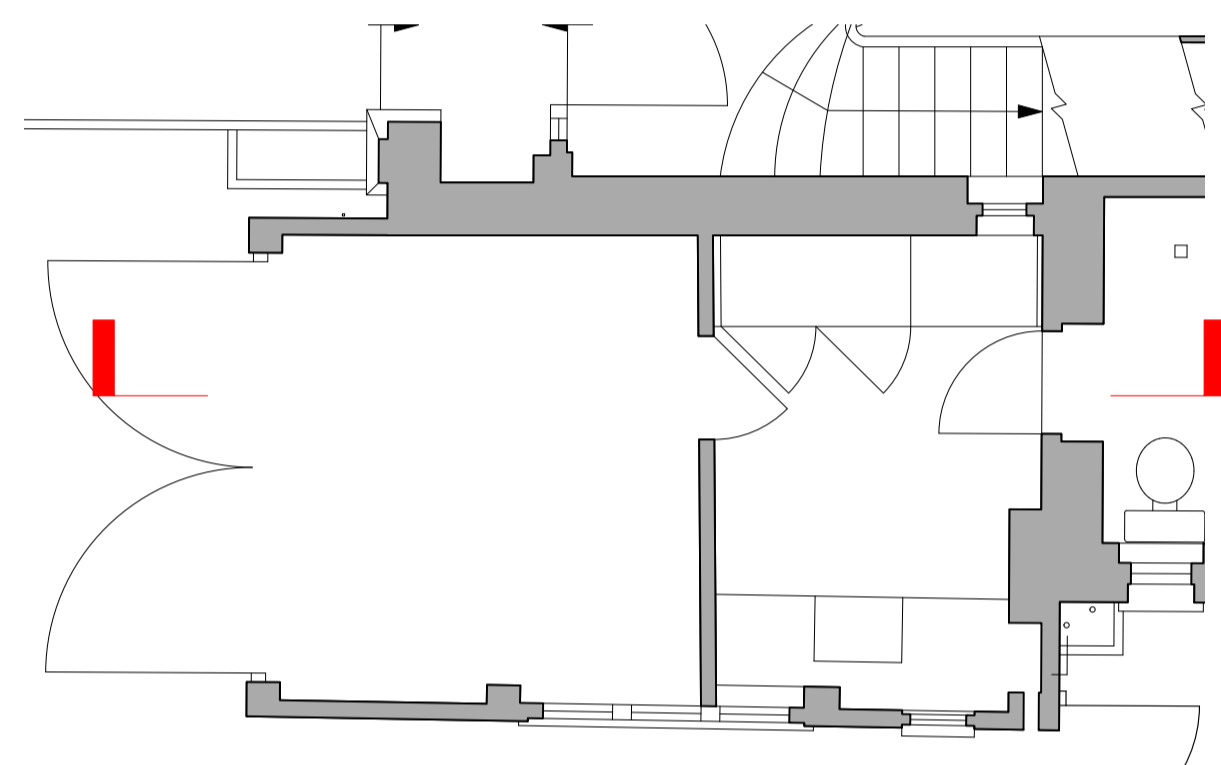

1 EXISTING GARAGE SECTION  
 1:100 @ A3

2 PROPOSED GARAGE SECTION  
 1:100 @ A3

3 EXISTING 2F BATHROOM SECTION  
 1:100 @ A3

4 PROPOSED 2F BATHROOM SECTION  
 1:100 @ A3

P1 20.12.21 issued for planning  
 rev date note  
 do not scale drawing copyright tff architects ltd

**PLANNING**

**tff** architects  
 250 kennington lane  
 london SE11 5RD  
 t: 020 7091 9800  
 f: 020 7091 9830  
 office@tffa.co.uk  
 www.tffa.co.uk

project  
 27 WOODLANDS ROAD  
 LONDON SW13 0JZ

drawing  
 EXISTING & PROPOSED  
 SECTIONS

date 20.12.21 dwg no 254 070  
 scale 1:100 @ A3 rev P1