


Tree Location Plan

(Existing Layout)

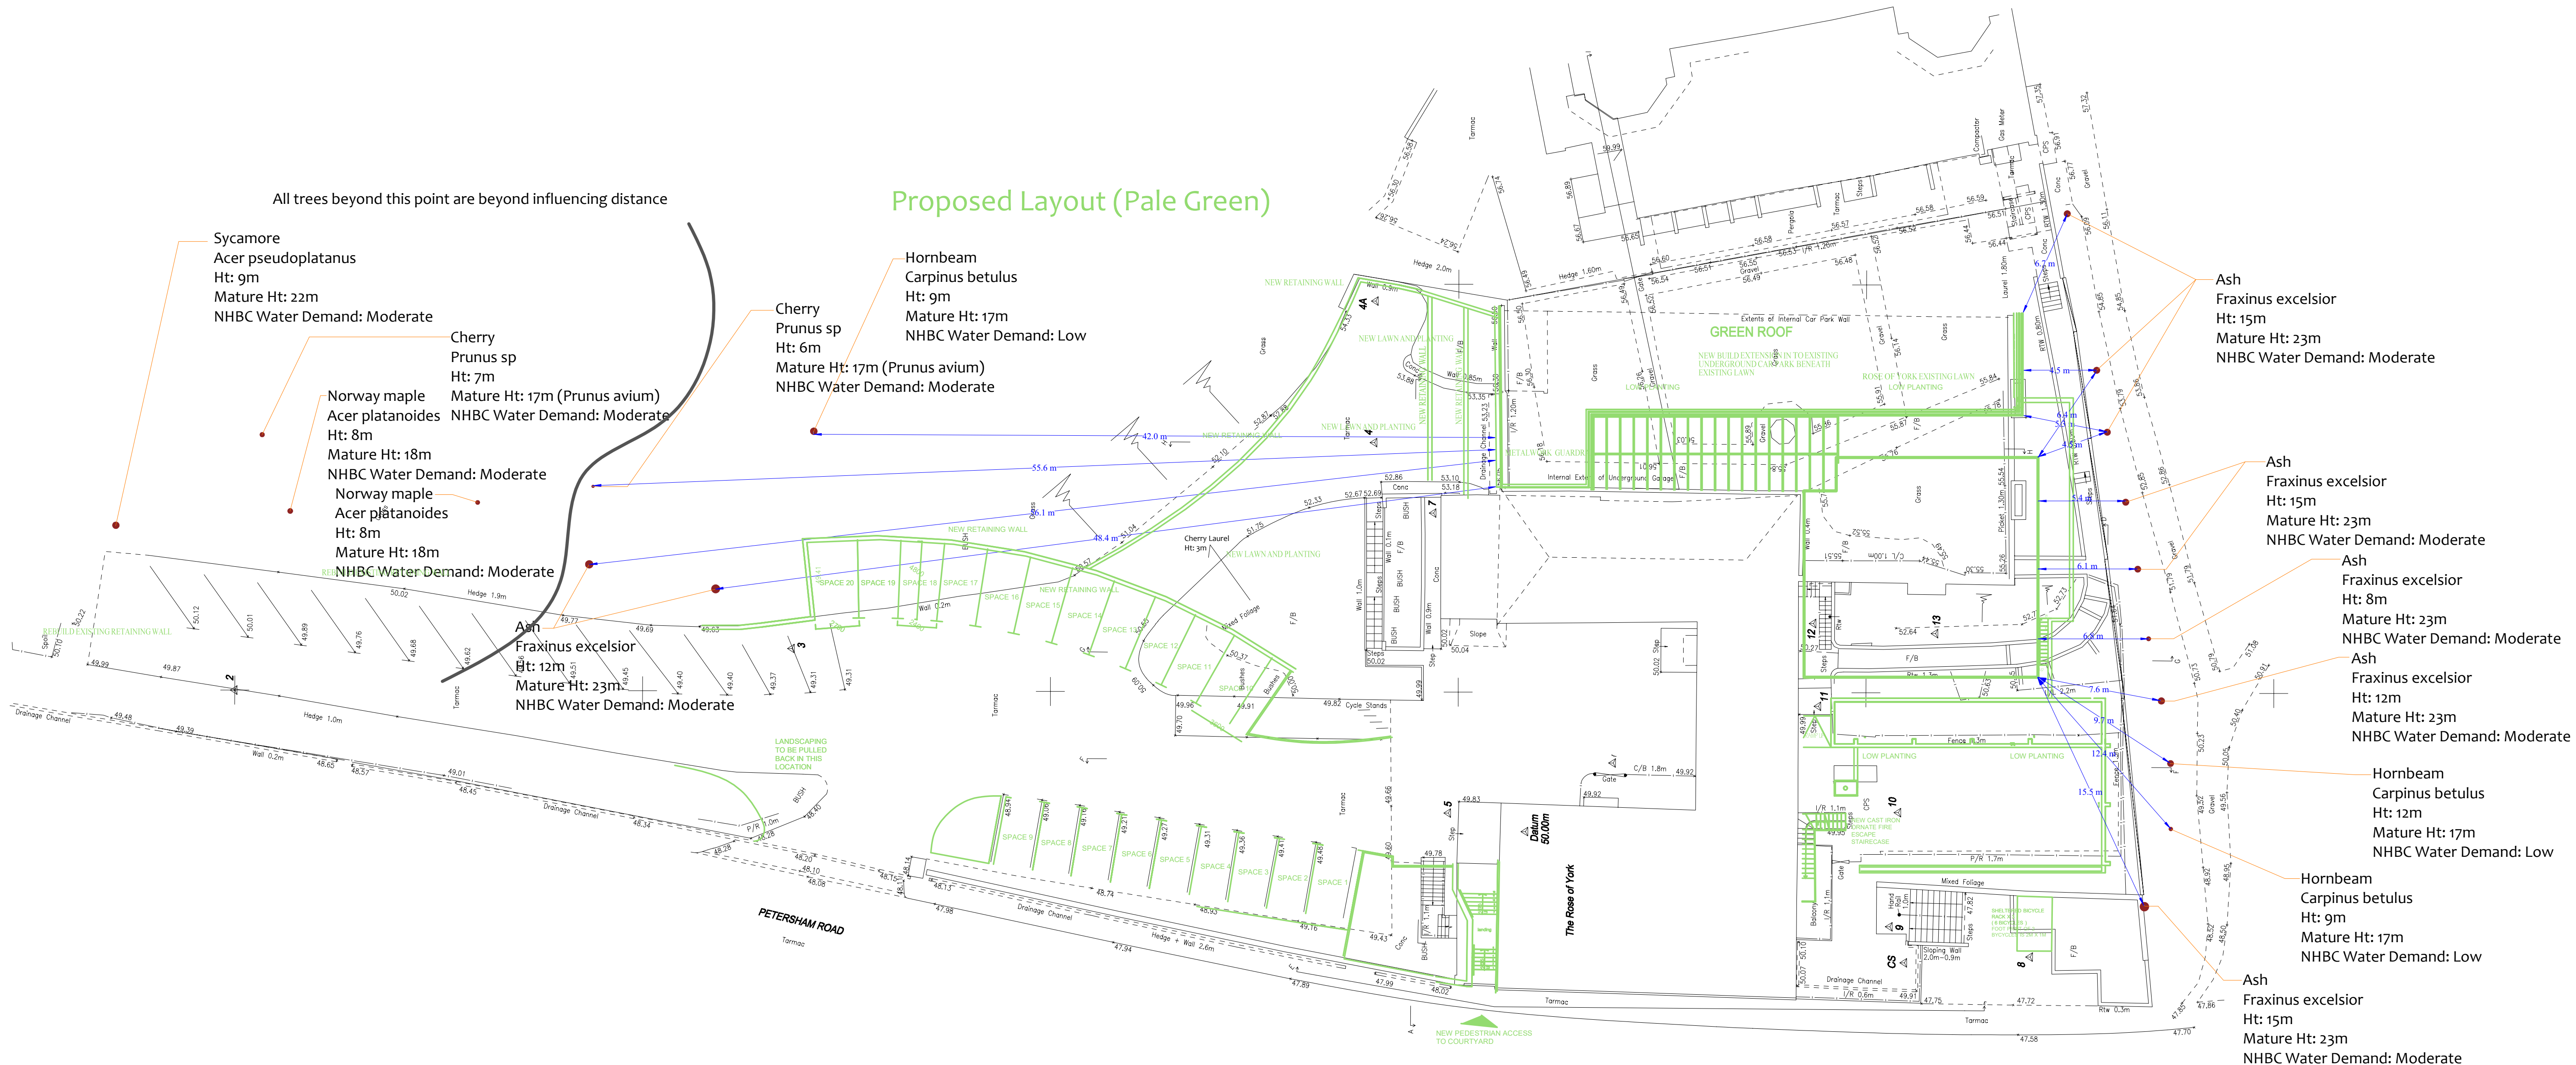

All trees beyond this point are beyond influencing distance

Proposed Layout (Pale Green)

Drawing No:	CCL 10313	Rev:	2
Title:	Tree Location Plan		
Site:	The Rose of York, TW10 6UY		
Scale:	1:300	Paper Size:	A1



Drawn by:	Sarah Alway
Dated:	27/07/2021
Company Address:	1 Newton Terrace Sowerby Bridge Halifax HX6 3PS 01422 316660

Tree Location Plan

This Plan Indicates the distances from proposed foundations of trees present
It may be used to assist engineers when designing foundations to NHBC Standards