
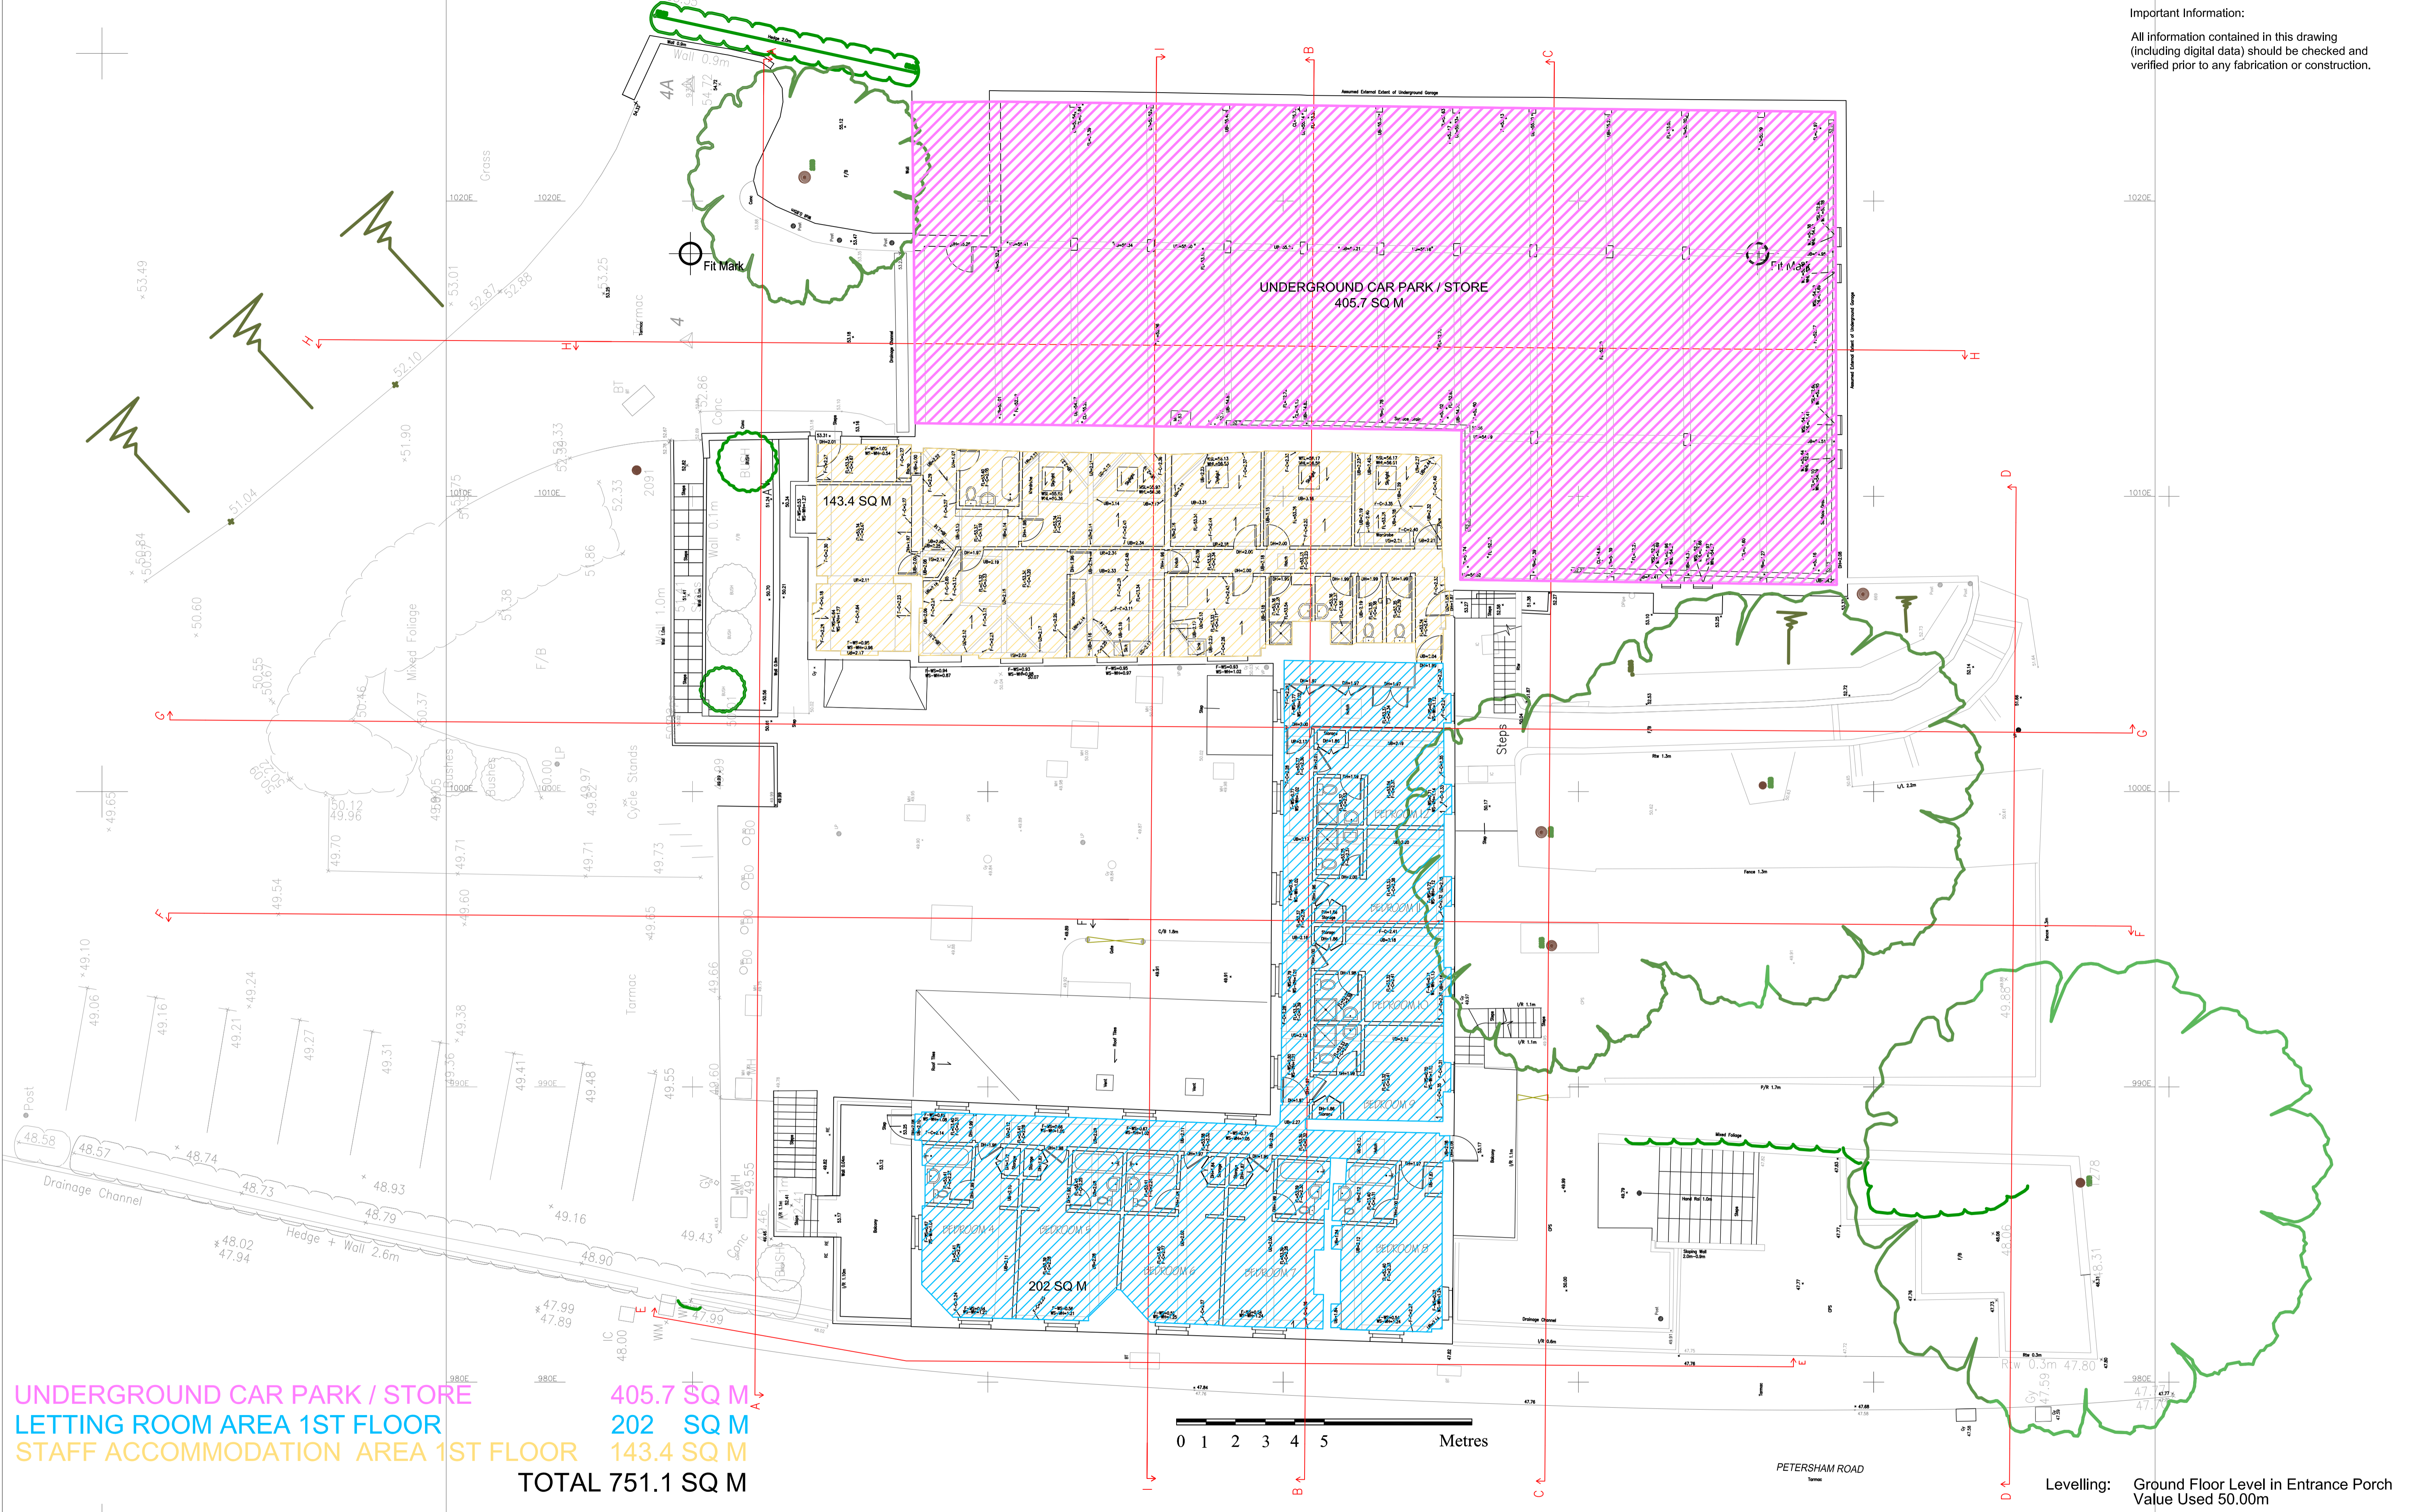


Important Information:  
 All information contained in this drawing (including digital data) should be checked and verified prior to any fabrication or construction.

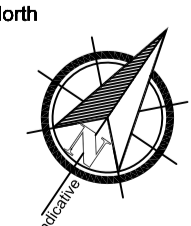

Notes:

This drawing is the property of ANDREWS AND BOYD. Copyright is reserved and this drawing is issued on the condition that it is not copied or disclosed by or to any unauthorised persons without the prior consent in writing of ANDREWS AND BOYD. This drawing is not to be scaled for the purposes of setting-out. Dimensions to be checked on site and verified prior to commencing.

 North	Client <b>ANDREWS AND BOYD</b>	Project The Rose of York Petersham Road, Richmond TW10 6UY	<b>Andrews + Boyd Consultants Limited</b>
	Scale <b>1:100 @ A1</b>	Drawn by	
Project No.	Date <b>OCTOBER 2015</b>	Checked by	Drawing No. <b>E003</b>
			<b>24 Old Burlington Street. London. W1S 3AW</b>