





1 Proposed Rear (NORTH) Elevation
 Scale: 1:100 @ A3

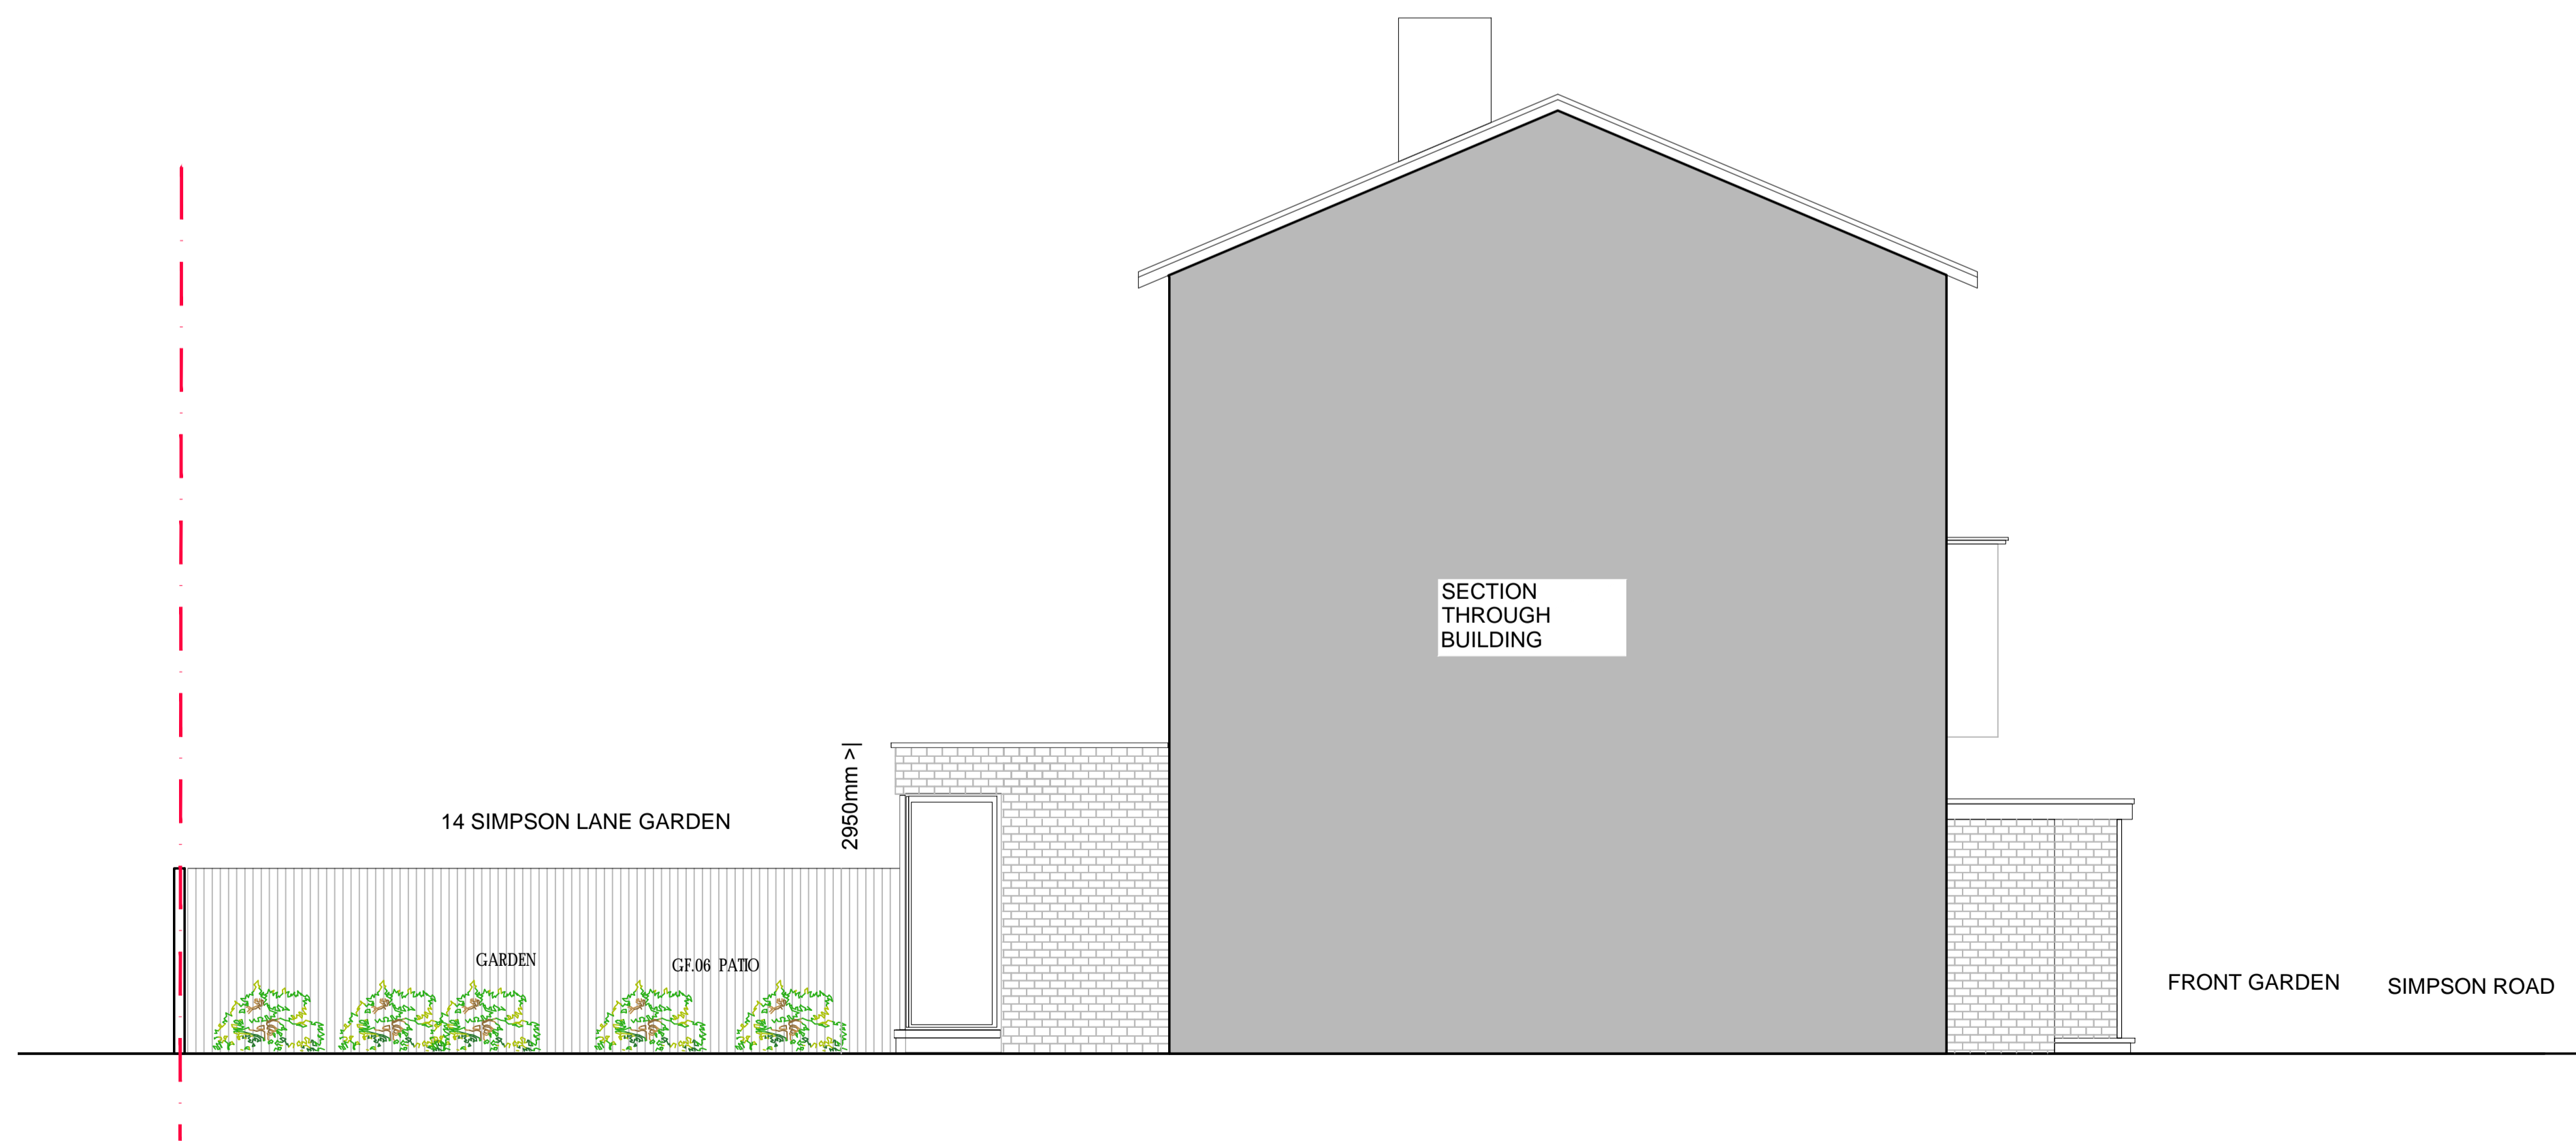

2 Proposed Flank (East) Elevation
 Scale: 1:100 @ A3

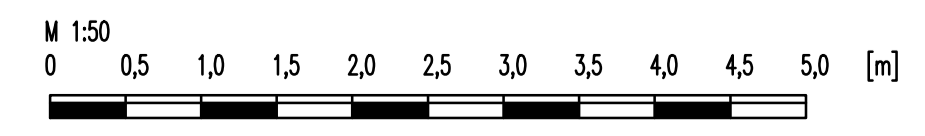

14 SIMPSON ROAD TW10 7TU

REAR + SIDE ELEVATION - PROPOSED

Status:
Planning
 Client:
 LULU O'HAGAN
 Scale:
 1:100 @ A1
 DWG No.
 419 **010 A**
 Date:
 DECEMBER 2021
 Dwn.