



DRAWING NOTES

COPYRIGHT ©
This drawing and the details herein are the copyright of MBH Design Studio Ltd. and must not be reproduced, altered or passed to any third party without prior written consent.


This drawing has been produced for the project listed below, is submitted in support of this application to the Local Planning Authority and is not intended for use by any other person or for any other purpose.

Every effort has been made to ensure the accuracy of these drawings, however MBH Design Studio Ltd. accept no responsibility for any discrepancies arising from the reuse of survey information and preliminary drawings commissioned by the Applicant from others.


RESIDENTIAL

MANOR ROAD

MELBURY
HOUSE

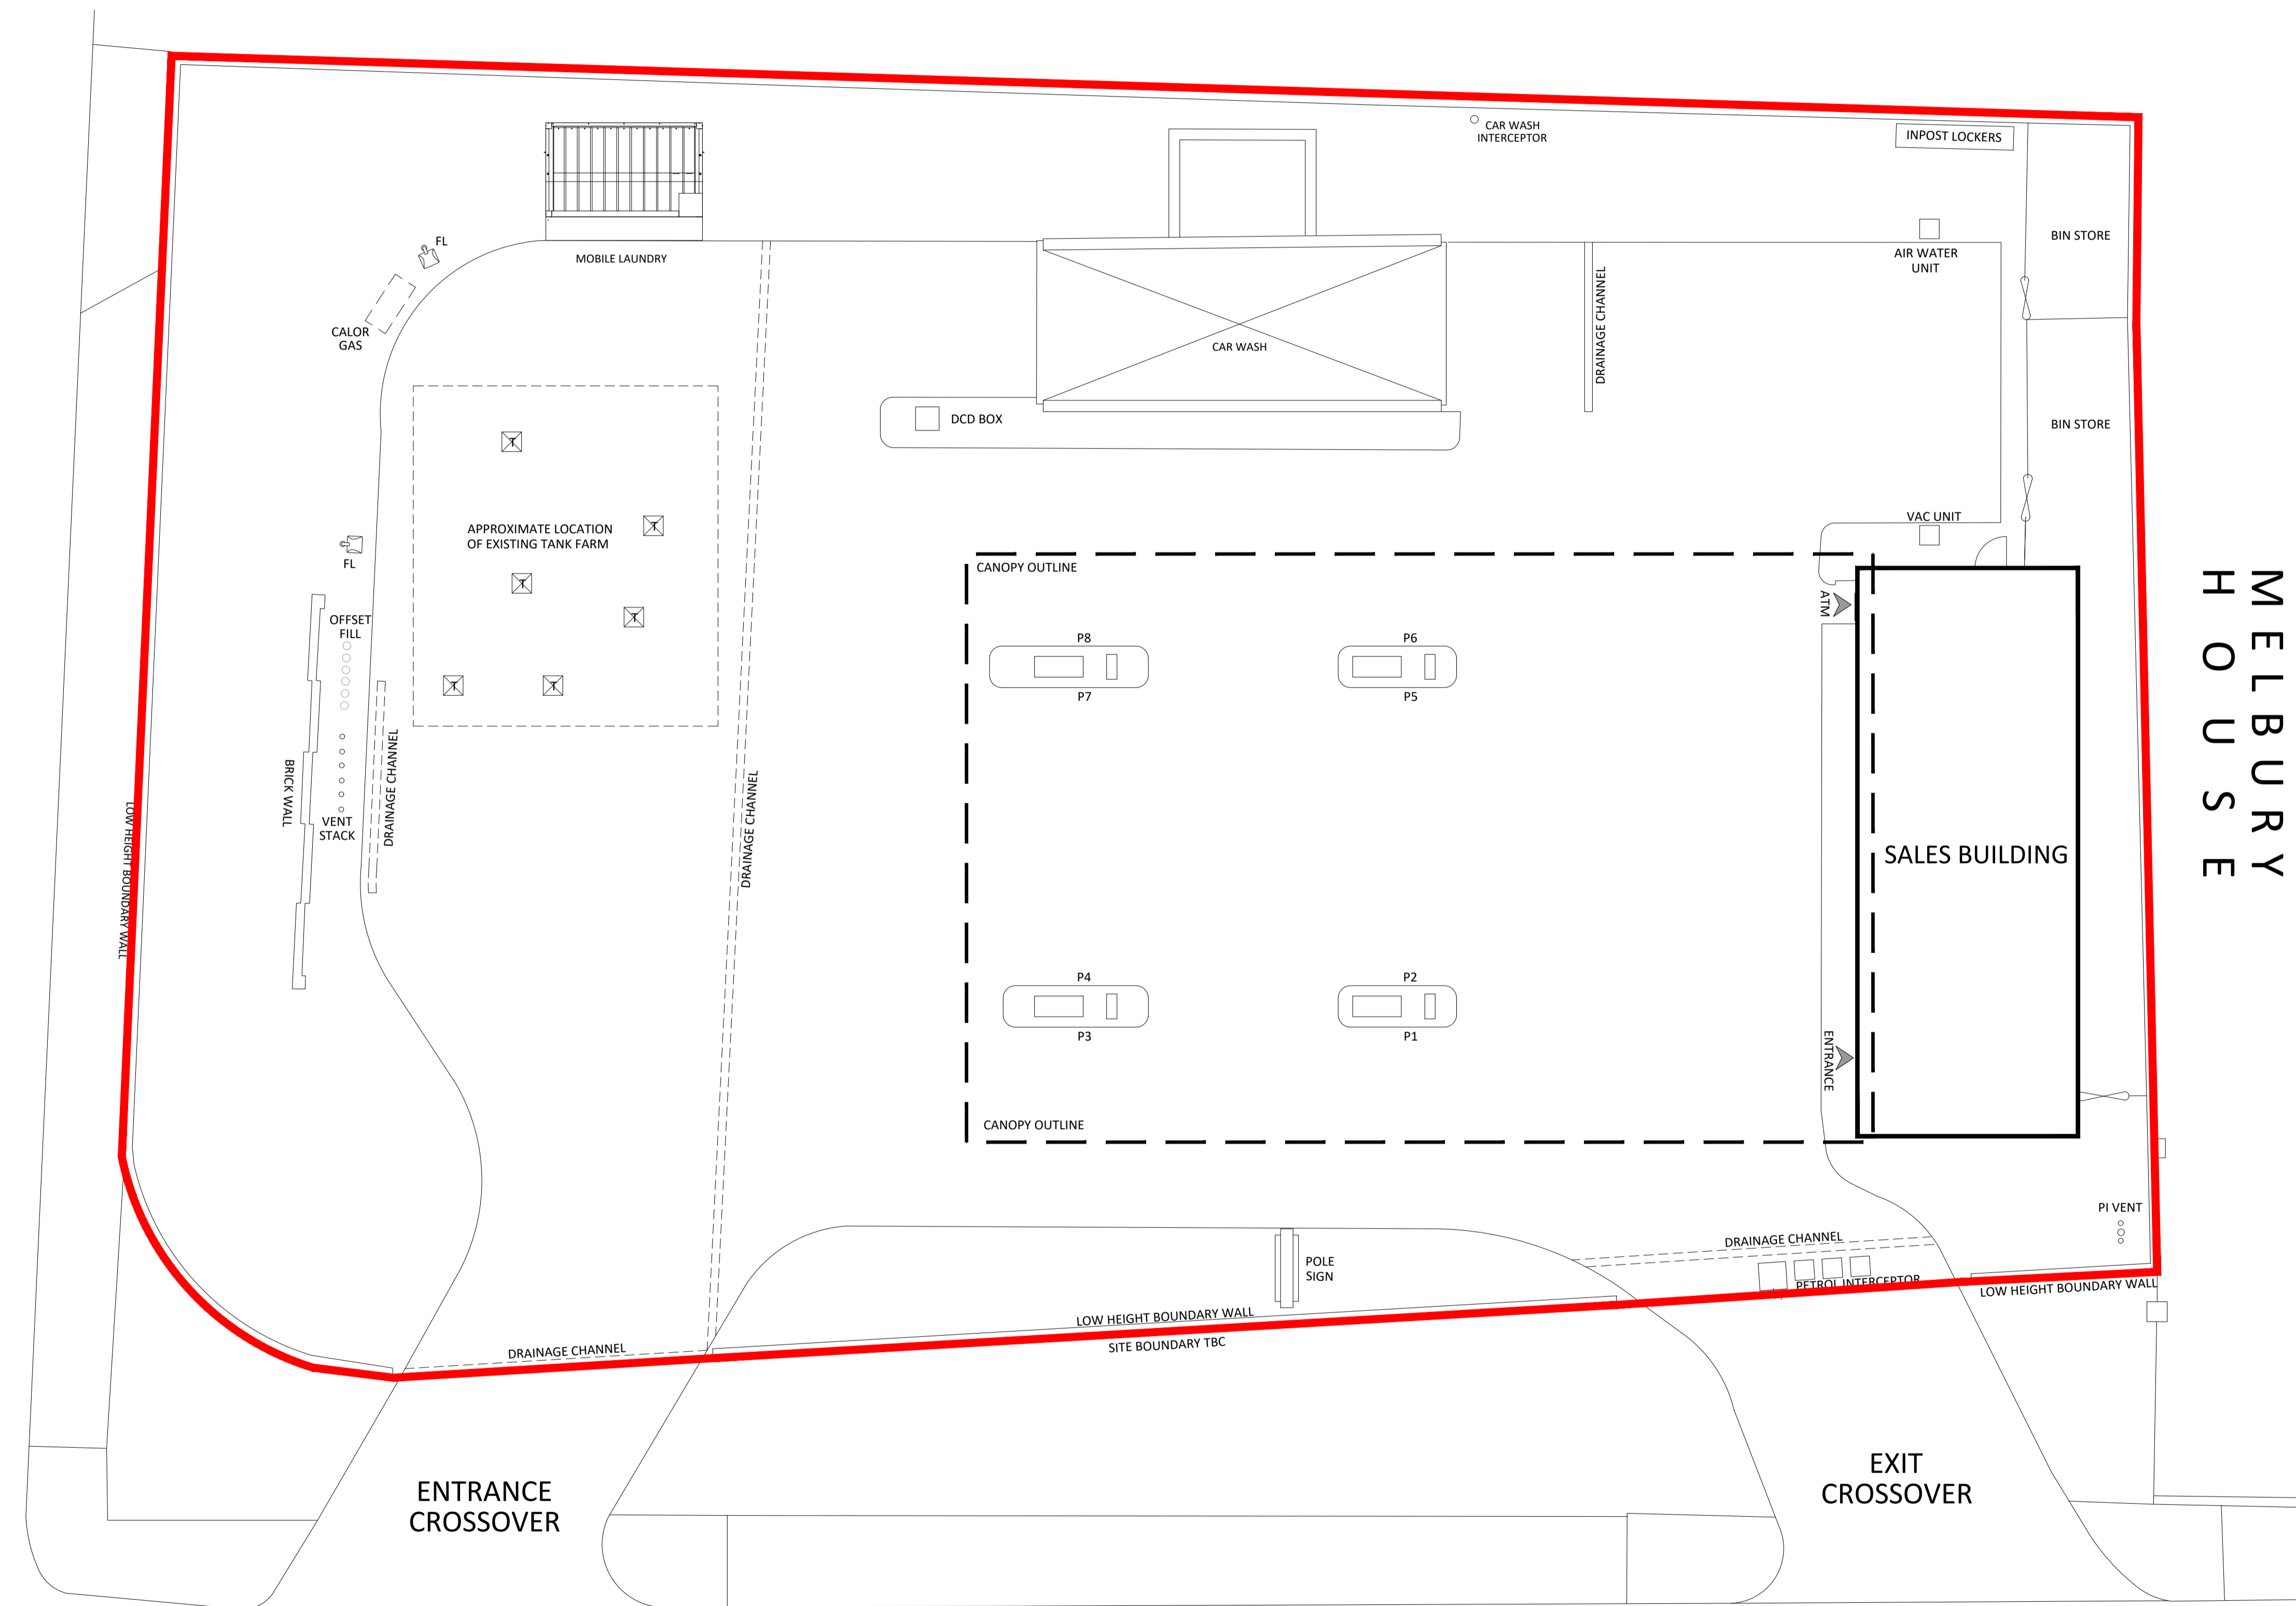

STAINES ROAD

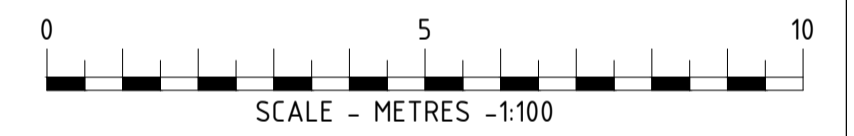

| REV | DATE | DESCRIPTION | DRAWN/CHECKED |
|----------------|------|-------------|---------------|
| REVISION NOTES | | | |

PLANNING



MBH Design Studio Ltd.
Rosemount House, Rosemount Avenue, West Byfleet, Surrey, KT14 6LB
www.mbhstd.com t: 01932 352 727 f: 01932 351 545

CLIENT



PROJECT

FS924 - STAINES ROAD SERVICE STATION
110 STAINES ROAD,
TWICKENHAM,
TW2 5AW

DRAWING TITLE

EXISTING SITE LAYOUT

| | | | |
|-------------------|---------------------------------|----------------|------------------|
| DRAWN BY JP | DATE 28.10.2020 | SCALE 1:100 | PAPER SIZE A1 |
| CHECKED BY RRB | DRAWING NUMBER 13664-P01-924 | REV. | |