
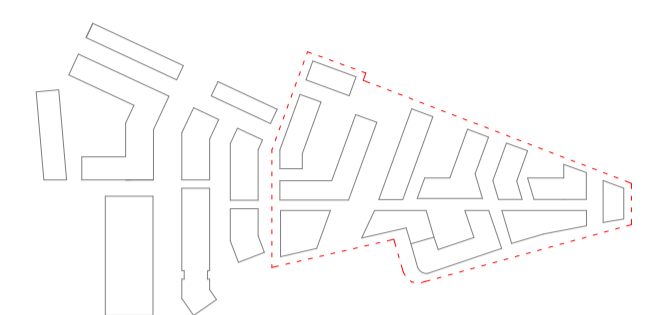



NOTES:
DO NOT SCALE FROM THIS DRAWING. ALL DIMENSIONS TO BE CHECKED ON SITE. ALL OMISSIONS AND DISCREPANCIES TO BE REPORTED TO THE ARCHITECT IMMEDIATELY.

ALL RIGHTS RESERVED. THIS WORK IS COPYRIGHT AND CANNOT BE REPRODUCED OR COPIED OR MODIFIED IN ANY FORM OR BY ANY MEANS, GRAPHIC ELECTRONIC OR MECHANICAL, INCLUDING PHOTOCOPYING WITHOUT THE WRITTEN PERMISSION OF SQUIRE AND PARTNERS ARCHITECTS.

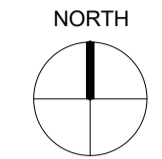

KEY

- 330 Residential Spaces
- 78 Commercial Spaces
- 43 Motorbike Spaces
- 1,098 Cycle Spaces

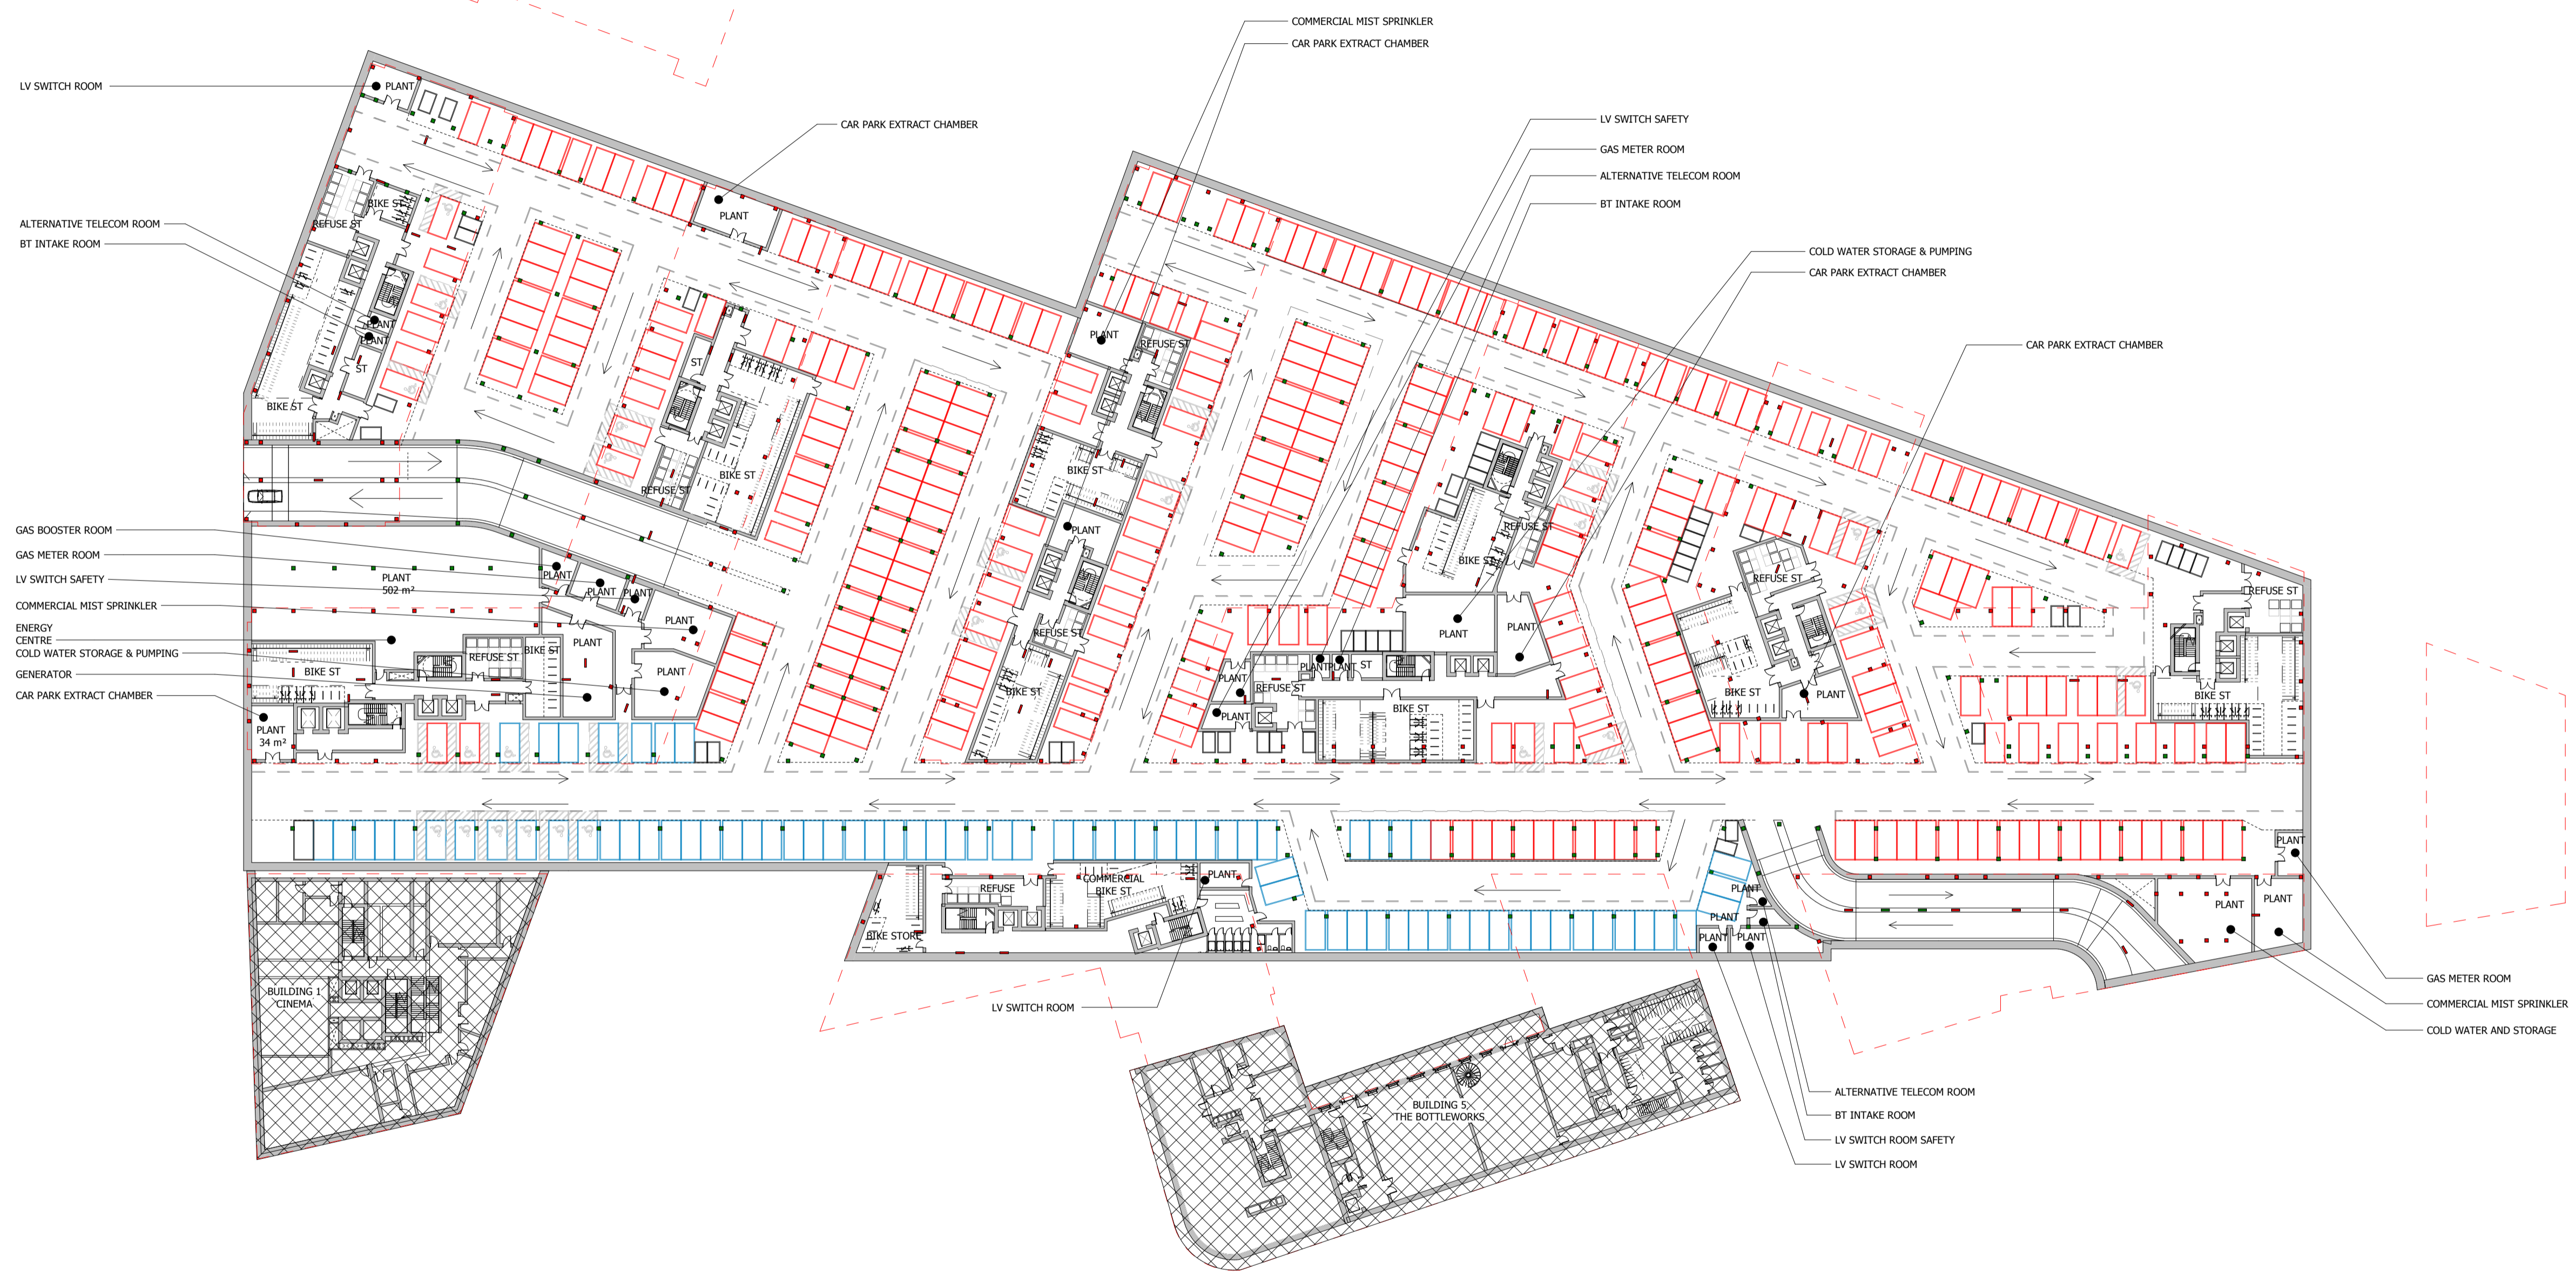

Revision description	Date	Check	Rev
LBRUT 2 APPLICATION	04/02/22	BJ	E
DRAFT FINAL HYBRID SUBMISSION	19/01/22	RKB	D
GLA SUBMISSION	27/04/20	BJ	C
DRAFT GLA SUBMISSION	24/01/20	KH	B
FINAL DRAFT PLANNING APPLICATION	21/10/19	KH	A
LEGAL REVIEW	13/09/19	KH	-

SQUIRE & PARTNERS

The Department Store
248 Ferndale Road London SW9 8FR
T: 020 7278 5555 F: 020 7239 0495

info@squireandpartners.com
www.squireandpartners.com

Project
Stag Brewery
Richmond

Drawing
PROPOSED DEVELOPMENT AREA 01
BASEMENT PLAN

Drawn	Date	Scale
RKL	06/09/19	1:500 @ A1 1:1000 @ A3
Job Number	Drawing number	Revision
18125	C645_Z1_P_B1_001	E

