



DISCLAIMER:

1. This drawing is copyright and remains the property of Weston Rengfo Architects Practice
2. This drawing is protected by copyright and is for use on this specific project site only.
3. Do not scale from this drawing.
4. This drawing is to be read in conjunction with all related drawings.
5. The originator should be notified immediately of any discrepancy.
6. All dimensions and Setting-out must be confirmed on site, prior to start fabrication and installation.
7. This drawing is to be read in conjunction with M&E, Fire, Structural, Landscape information, drawings and specifications.
8. Fire rating as per fire strategy.
9. Refer to landscape drawings for further information on landscape strategy
10. All existing drawings show indicative heights and measurements
11. Refer to BPTW's drawings for final residential masterplan

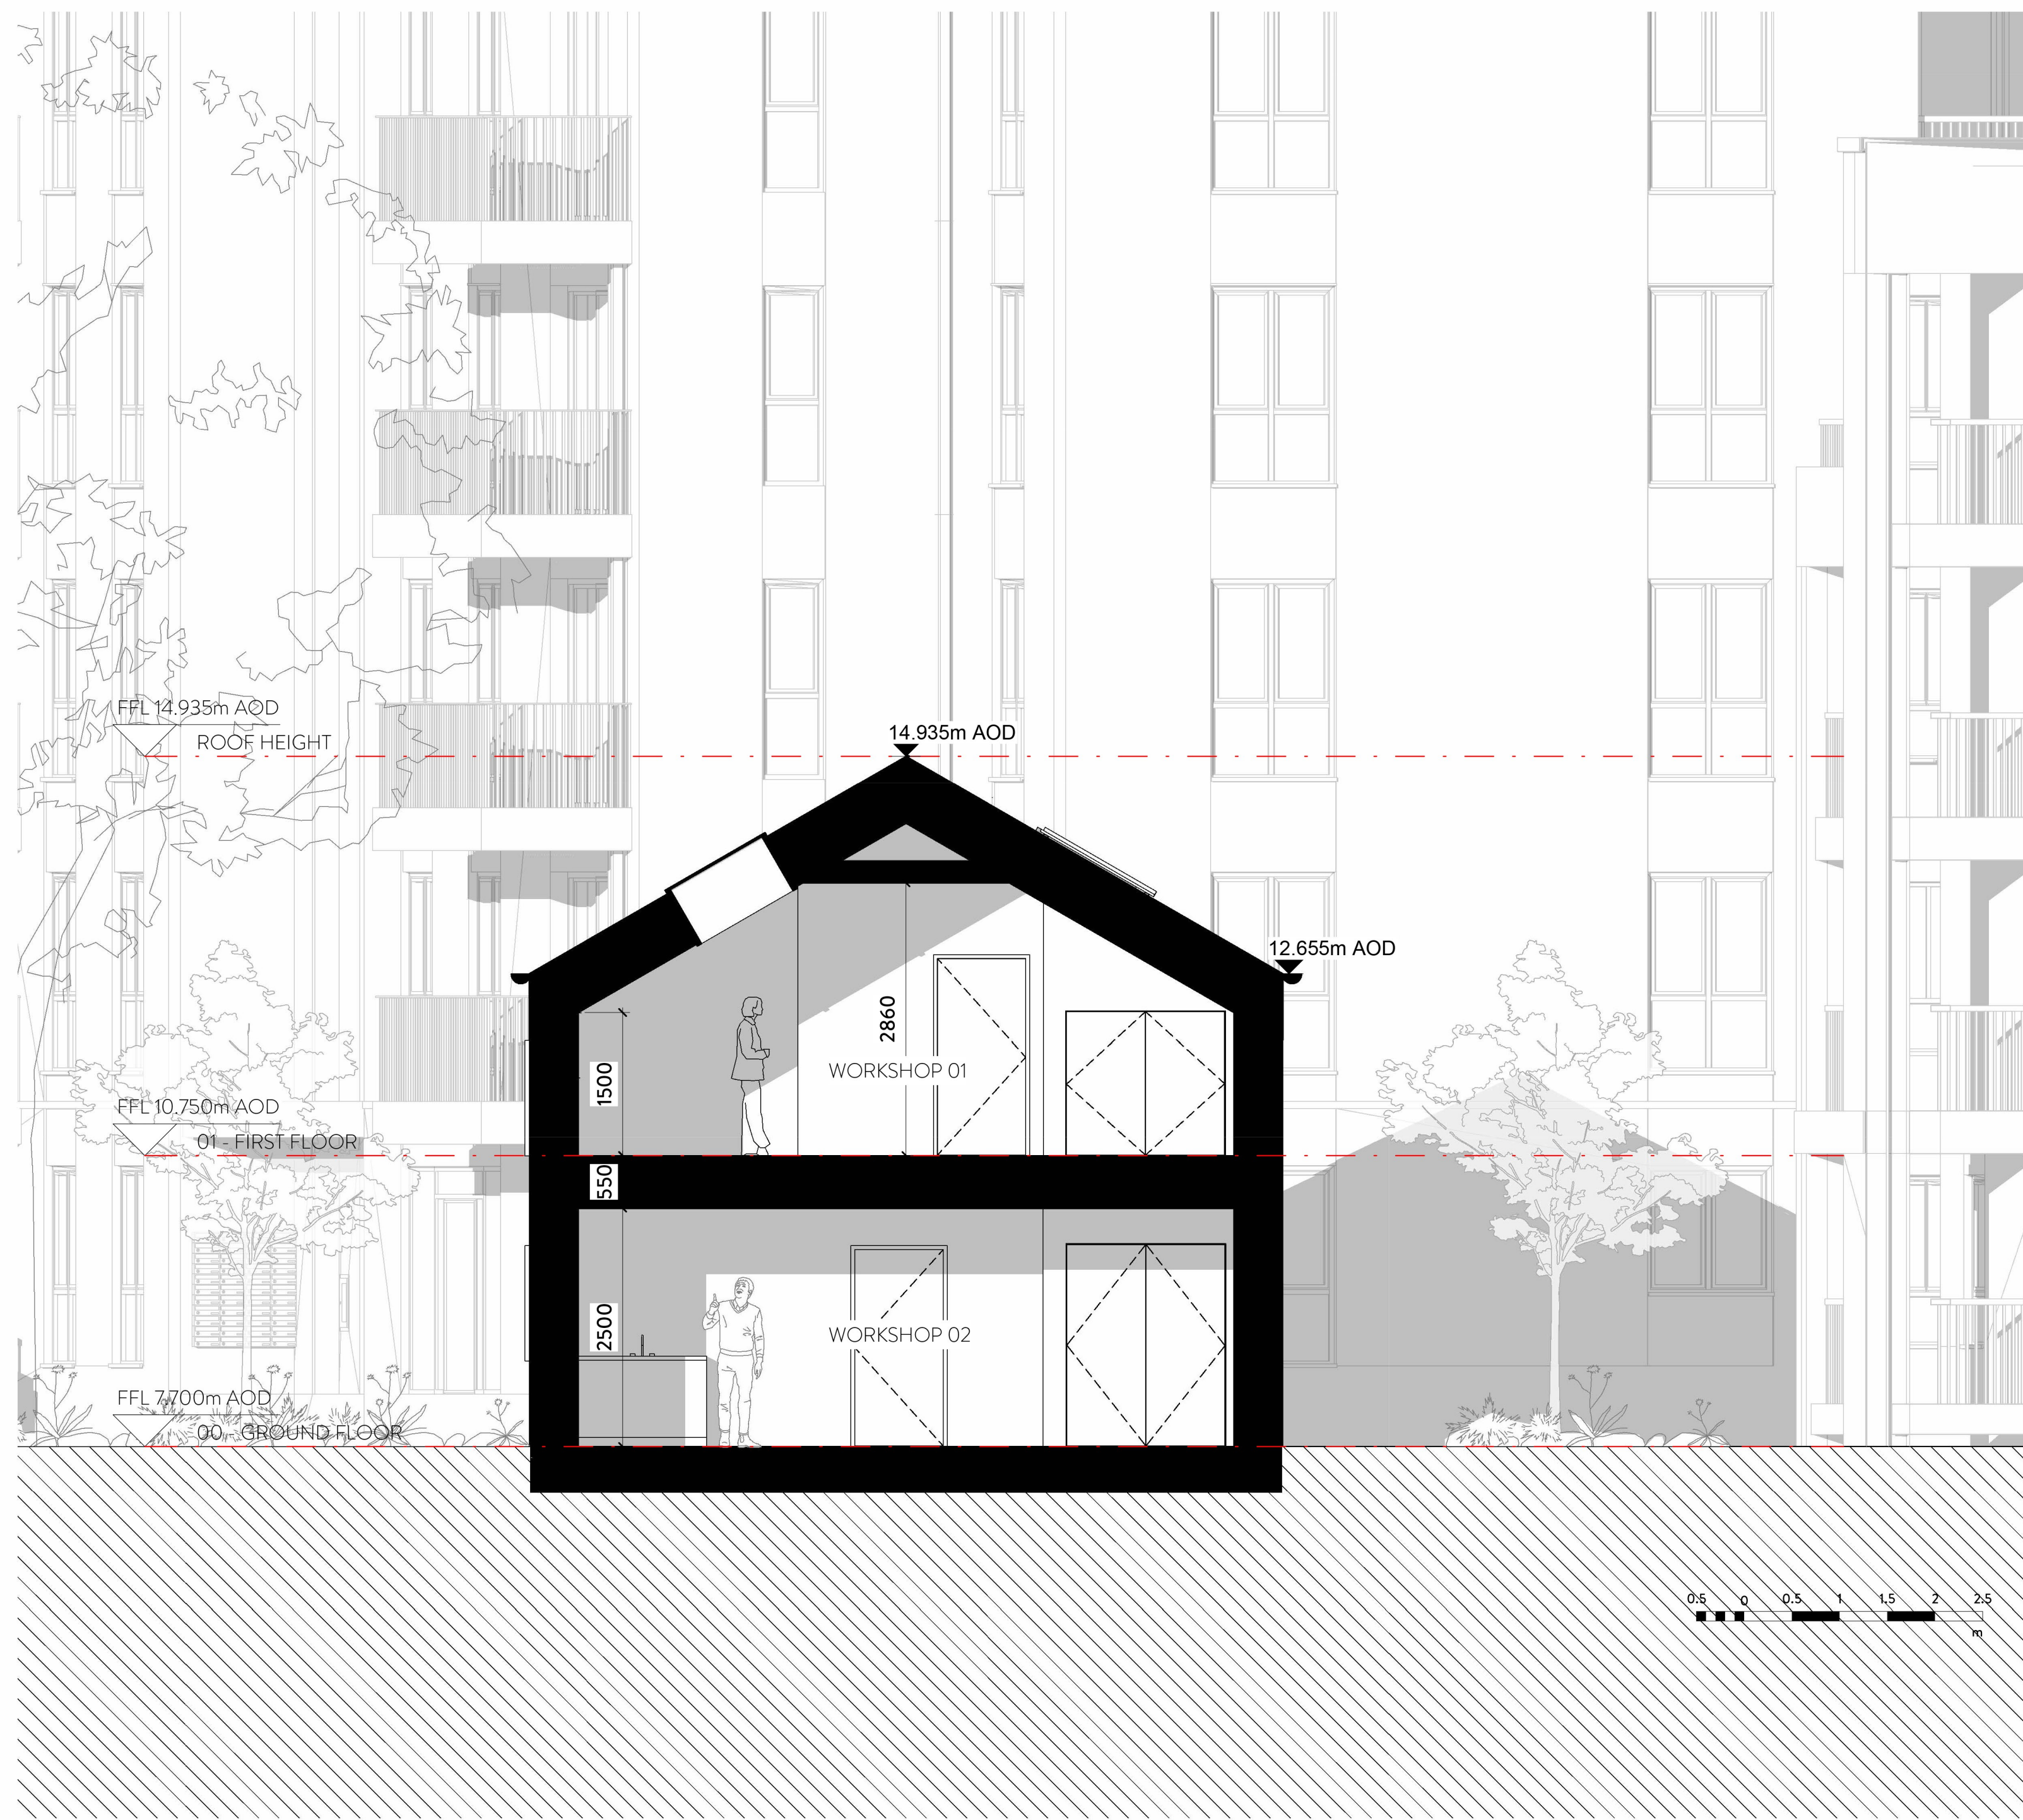

1 PROPOSED SECTION A-A - 1:50 @ A1

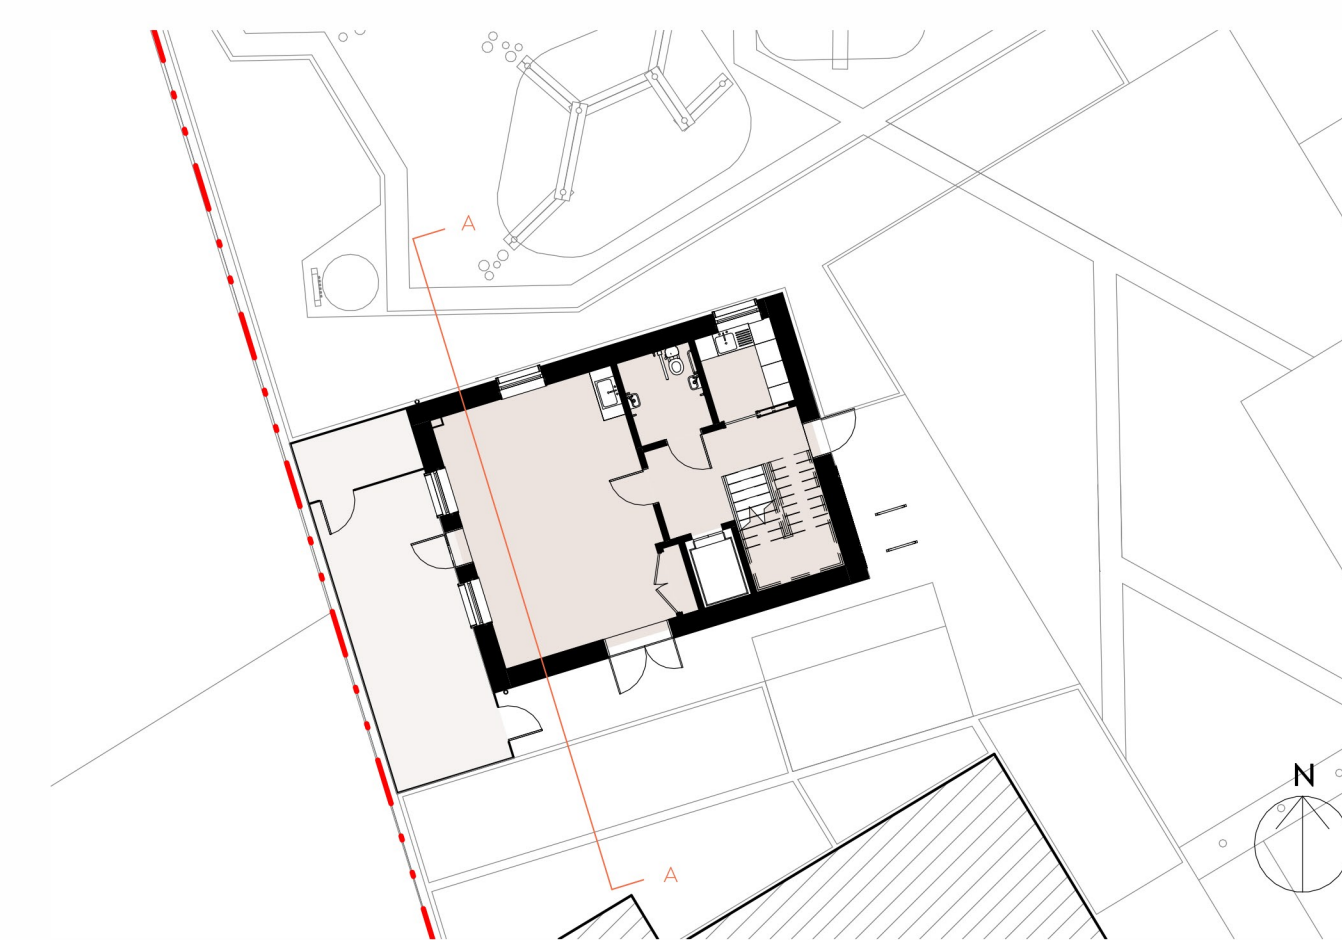

2 PROPOSED KEY PLAN (SECTION A-A) - 1:200 @ A1

rev	description	date	dr by	sp by
P01	For Planning	13.04.22	AH	SW

ORIGINAL BY AH



Client: HILL RESIDENTIAL			
Project: RICHMOND MAKERLABS			
Drawing: PROPOSED SECTION A-A			
Drawing number WRAP-GA-A-0185	Scale As indicated	Project number NO. 21017	
Issue status FOR PLANNING			
WRAP GA	A	0185	P01

This drawing is to be read in conjunction with all related drawings and specifications. Do not scale from this drawing. All dimensions must be checked and verified on site before commencing any work or producing construction drawings. The originator should be notified immediately of any discrepancy. This drawing is copyright and remains the property of Weston Rengfo Architects Practice Limited.