


Woodville Road

Ashburnham Road

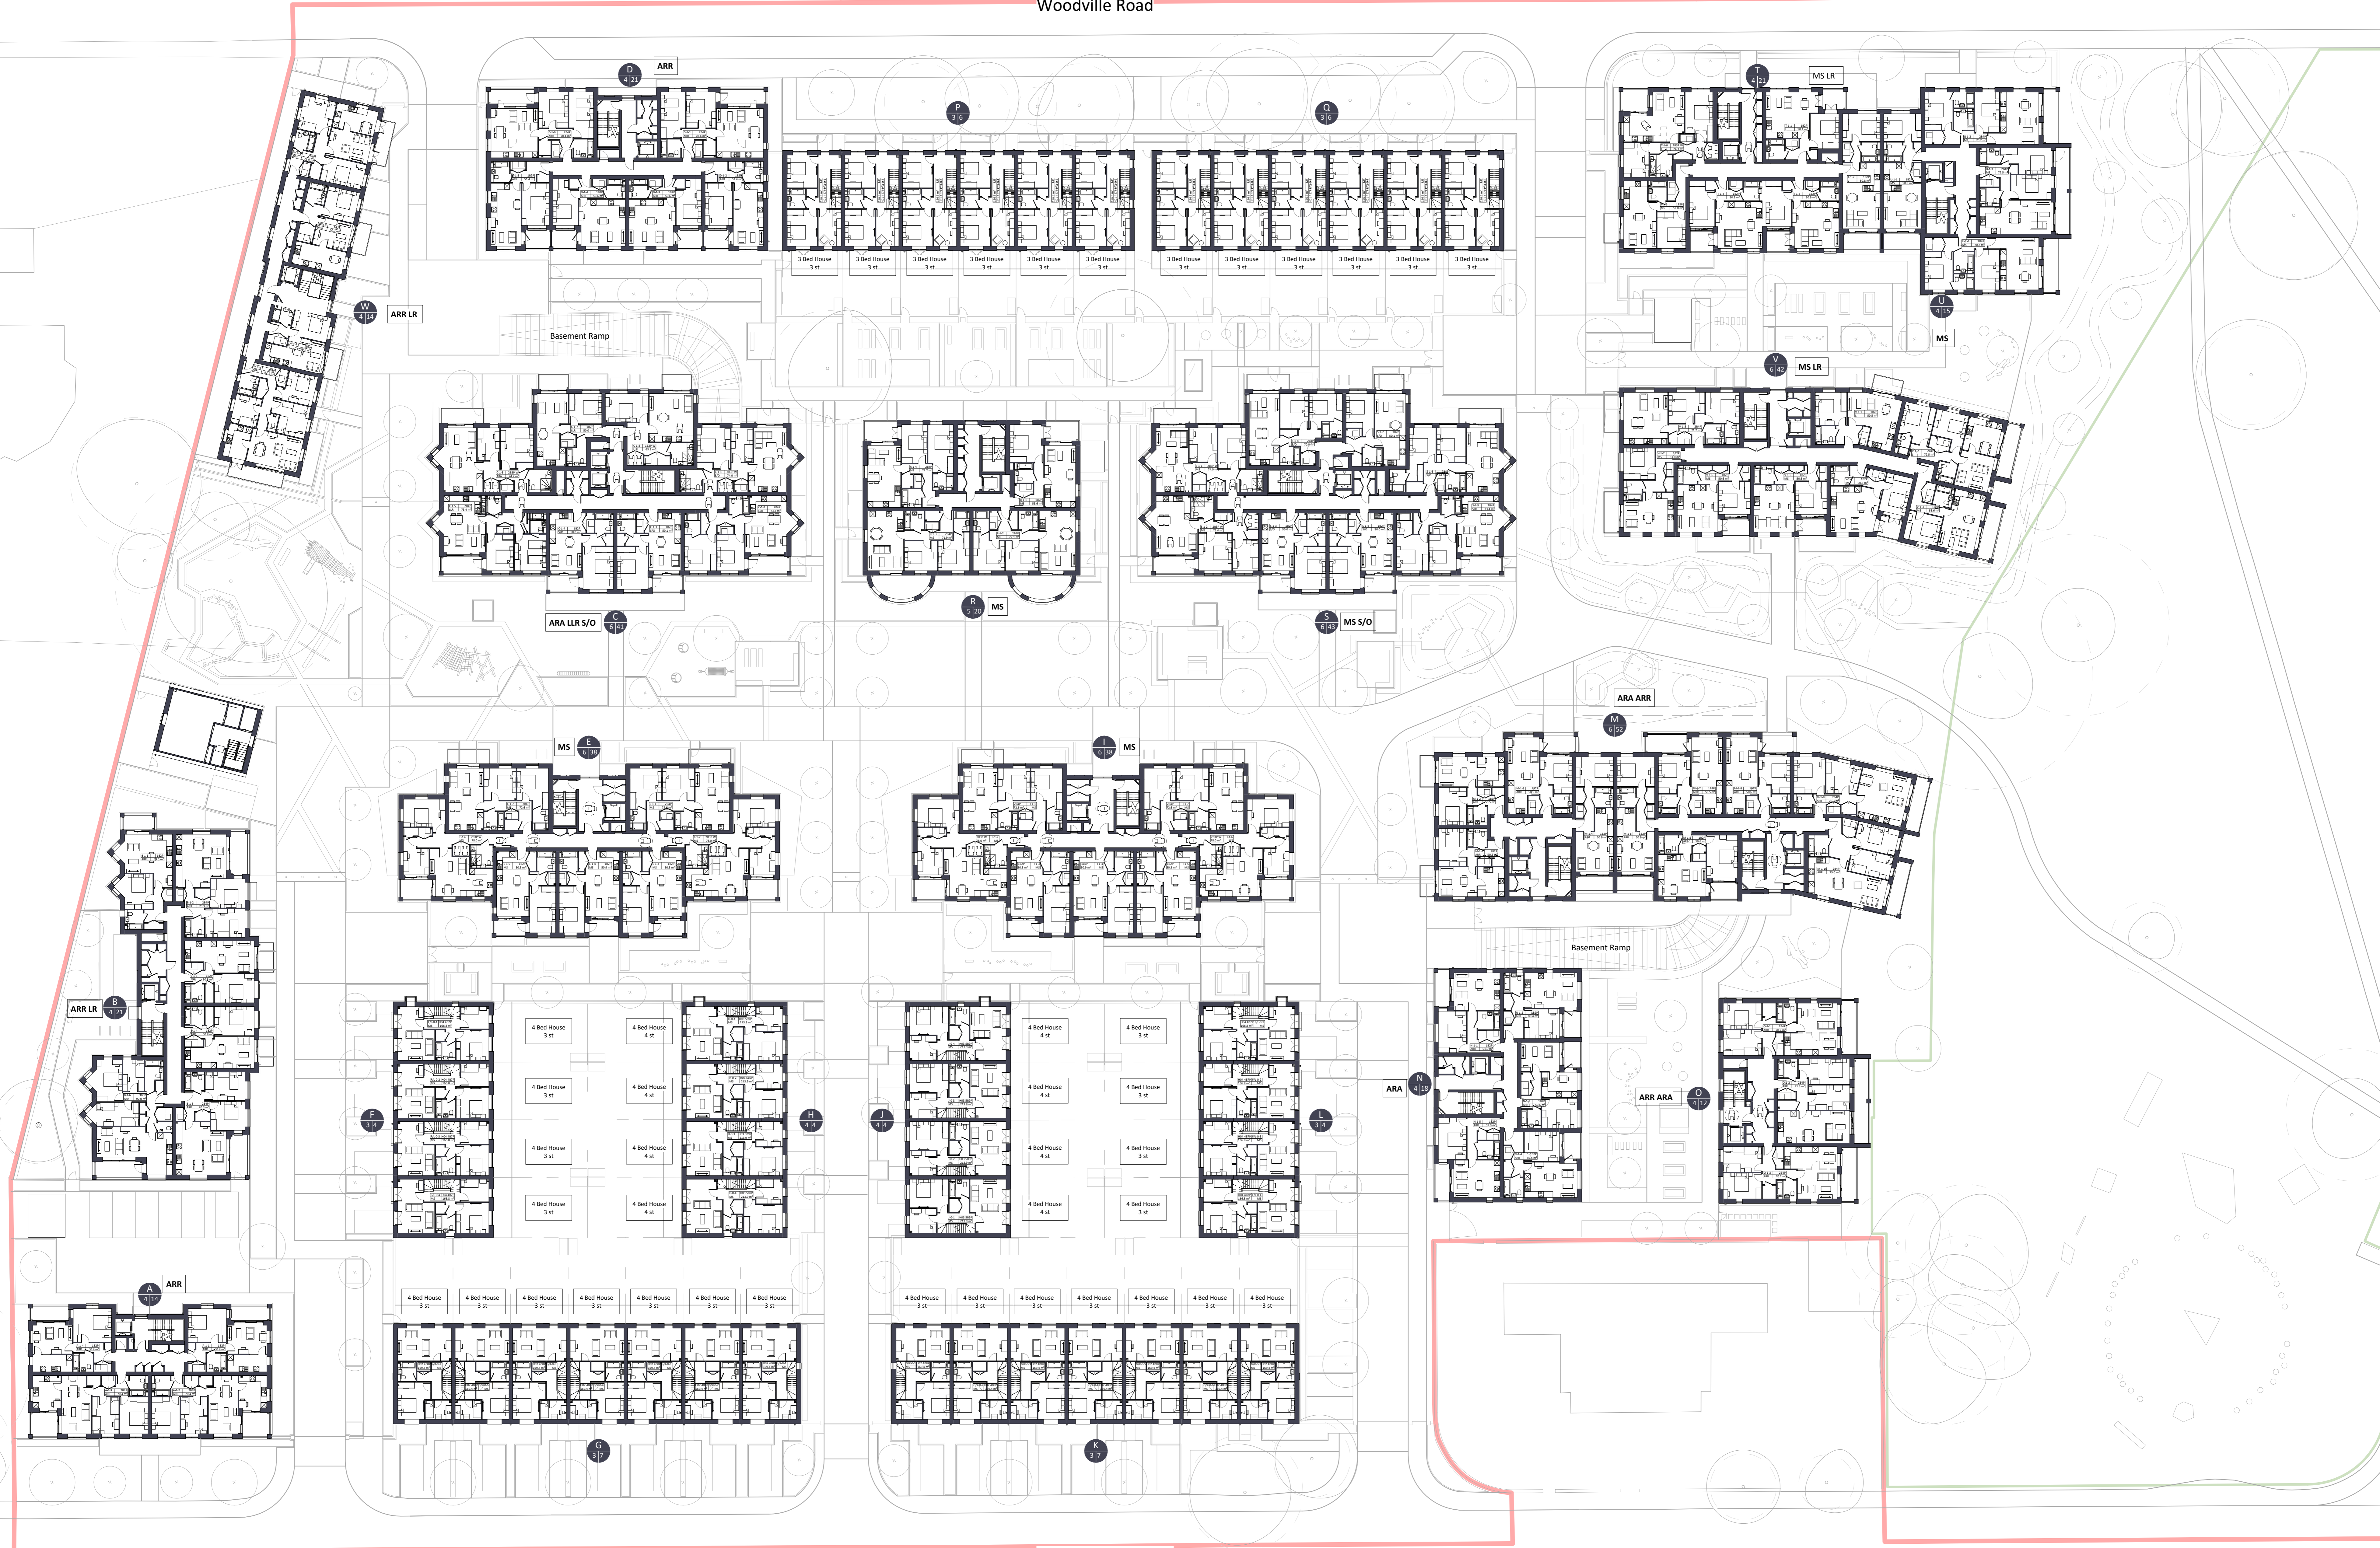

Tenure Key:

- MS Market sale
- ARR Affordable Rent Additional
- ARA Affordable Rent Reversion
- S/O Shared Ownership
- LR Indicative Leaseholder Reversion
- LLR London Living Rent

— Red Boundary Line
— OOLTI Line

Note:
Do not scale. All dimensions are in millimetres unless otherwise stated. This drawing should be read in conjunction with all relevant project information and contract documentation. All dimensions to be checked prior to fabrication and/or commencement of works. All works to comply with all relevant legal standards, building regulations and warranty provider requirements. Report any discrepancies, if in doubt ask.

Revisions	Rev. No.	Date	Description	Rev. By	Check By
001	A3	26.04.22	Planning Issue	JB	CO

Client Name:	Hill Residential
Project Name:	Ham Close Regeneration
Drawing Name:	Detailed Masterplan First Floor
Drawing Number:	HCR-BPTW-S01-01-DR-A-0121
Project No.:	21-090
Block No.:	02
Drawn By:	JB
Scale:	1:250 @ AD

PLANNING ISSUE

40 Norman Road,
Greenwich, London
SE10 9GX
t: 020 8293 5175
bpw.co.uk

