


Woodville Road

Ashburnham Road

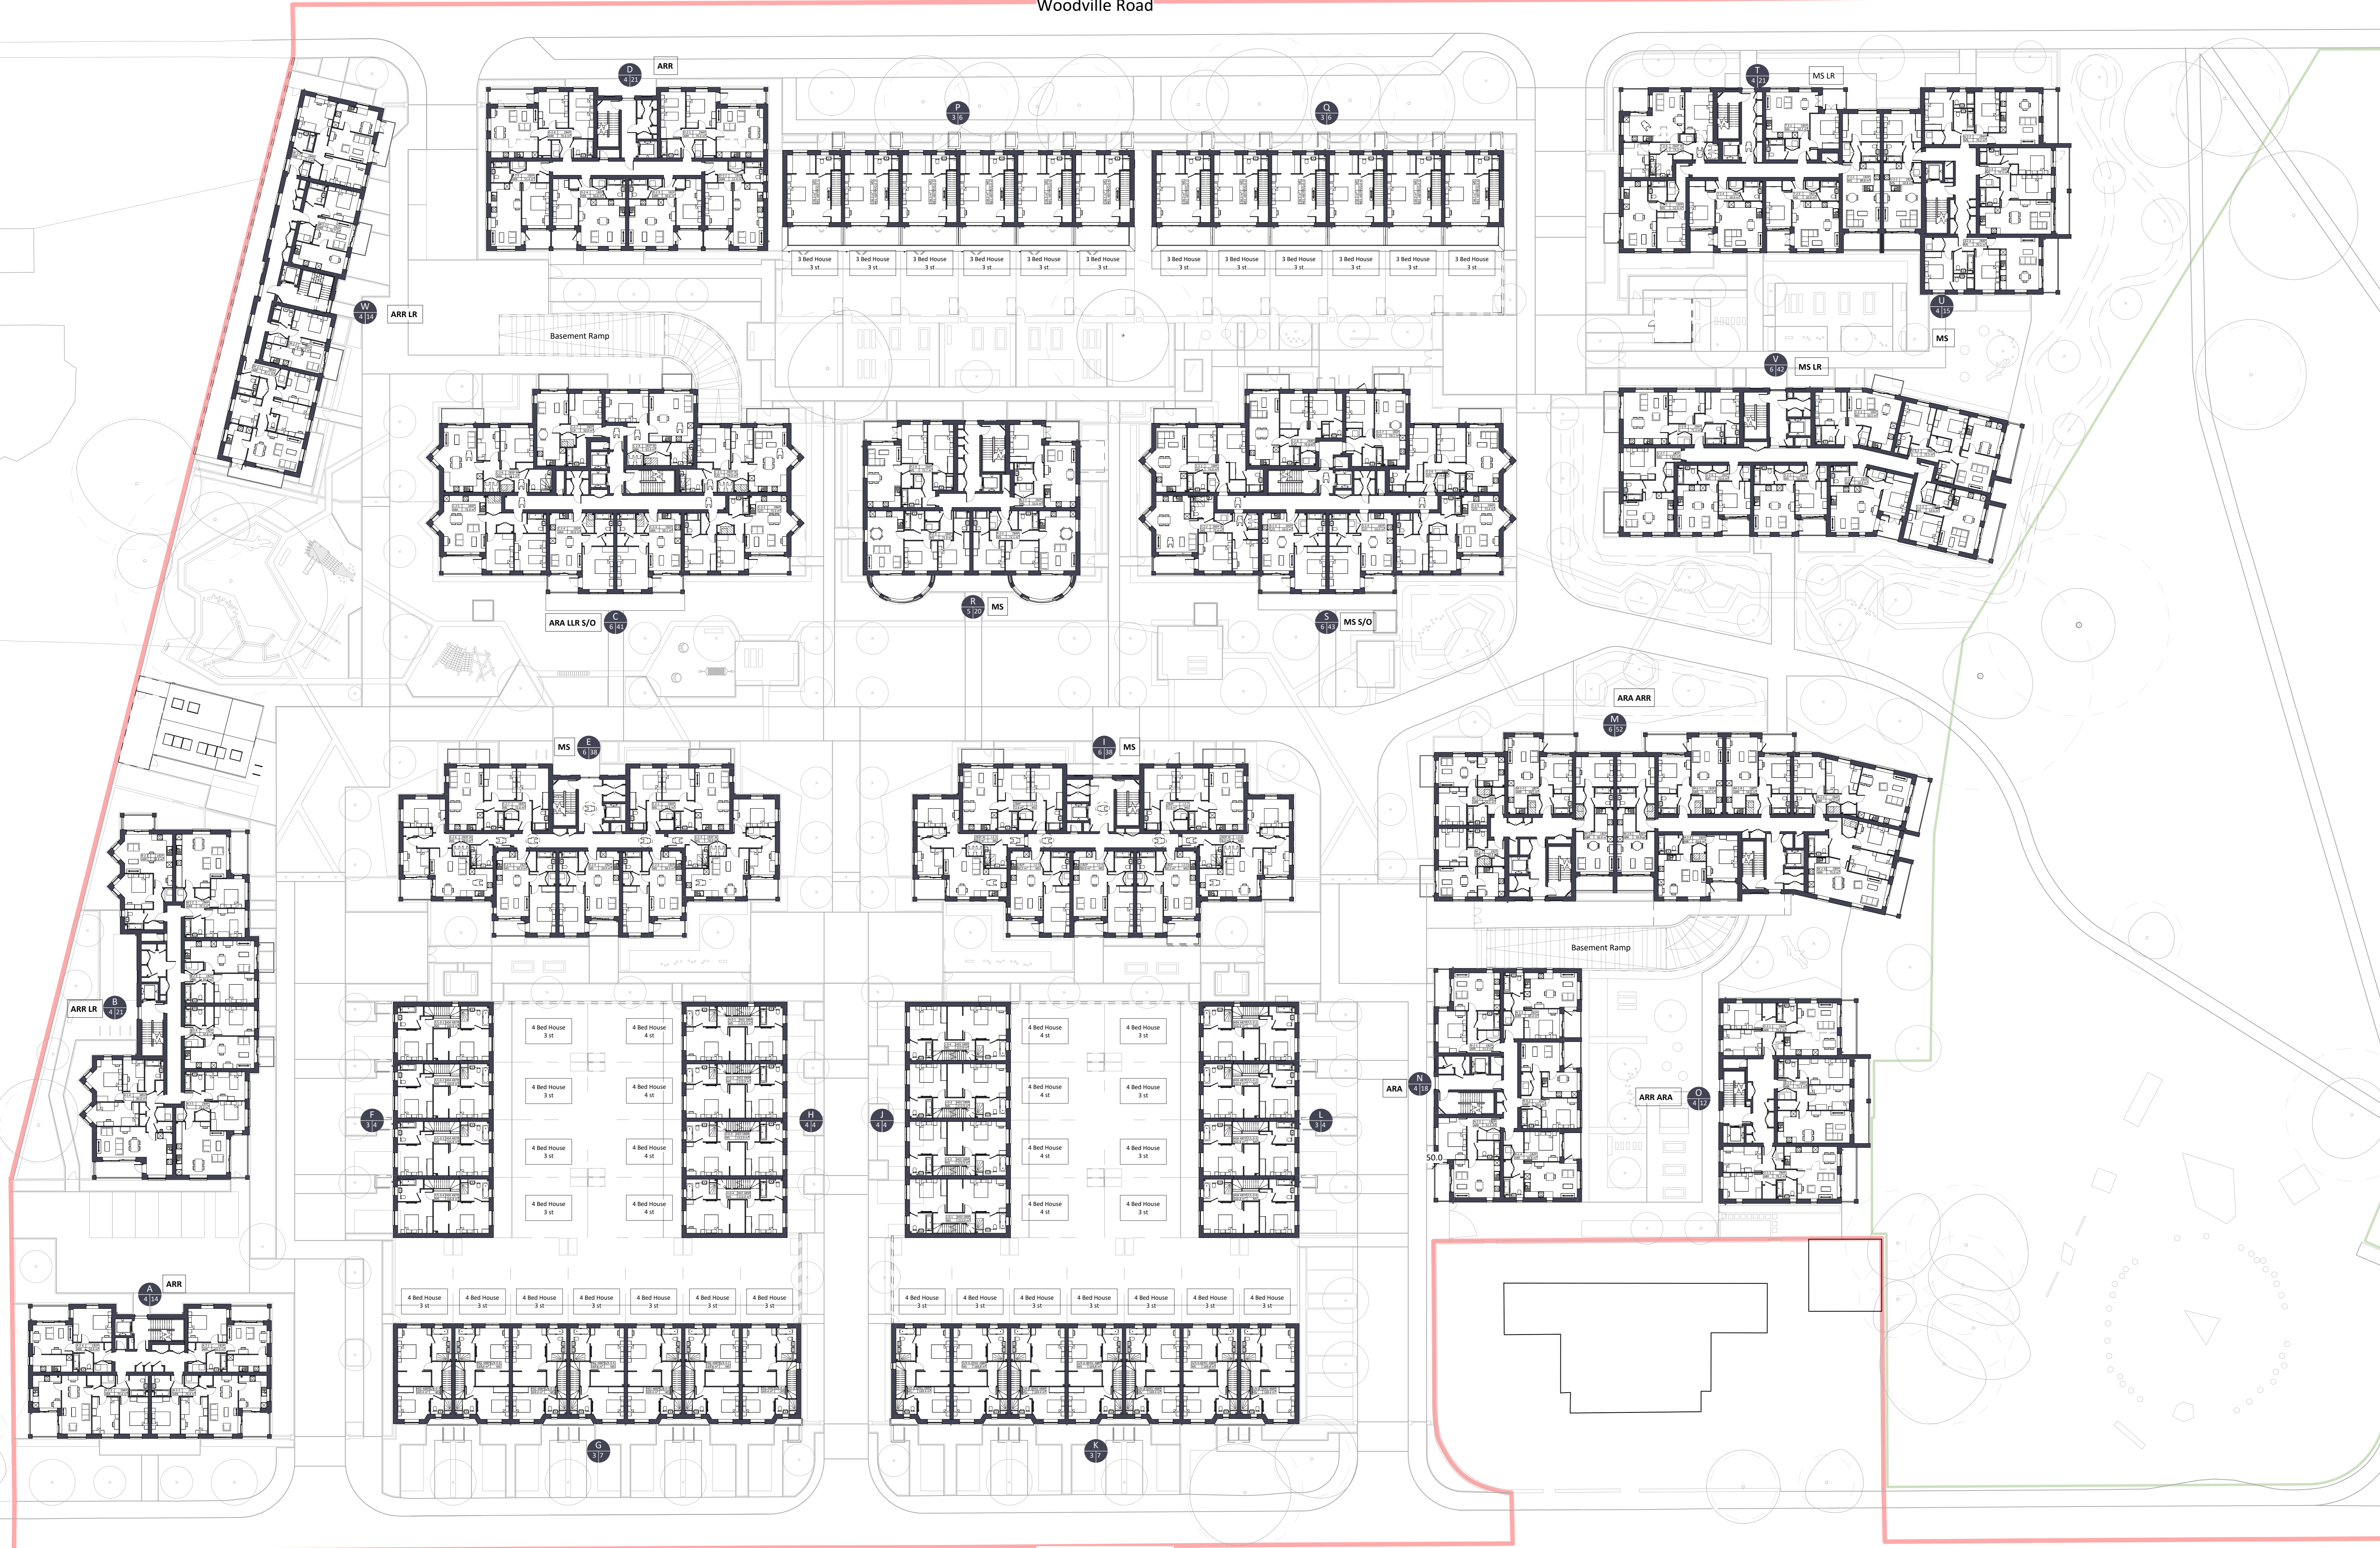

Tenure Key:

- MS Market sale
- ARR Affordable Rent Provision
- ARA Affordable Rent Additional
- S/O Shared Ownership
- LR Indicative Leaseholder
- Reprovision
- LLR London Living Rent

— Red Boundary Line
— OOLTI Line

Note:
Do not scale. All dimensions are in millimetres unless otherwise stated. This drawing should be read in conjunction with all relevant project information and contract documentation. All dimensions to be checked prior to fabrication and/or commencement of works. All works to comply with all relevant legal standards, building regulations and warranty provider requirements. Report any discrepancies, if in doubt ask.

Revisions	Rev.	Date	Description	Rev.	Check
001	A3	26.04.22	Planning Issue		

Client Name: Hill Residential	
Project Name: Ham Close Regeneration	
Drawing Name: Detailed Masterplan Second Floor	
Drawing Number: HCR-BPTW-S01-02-DR-A-0122	Rev: 001
Project No: 21-090	Scale: 1:250 @ AD

PLANNING ISSUE

40 Norman Road,
Greenwich, London
SE10 9GX
t. 020 8993 5175
bpw.co.uk