


Woodville Road

Ashburnham Road

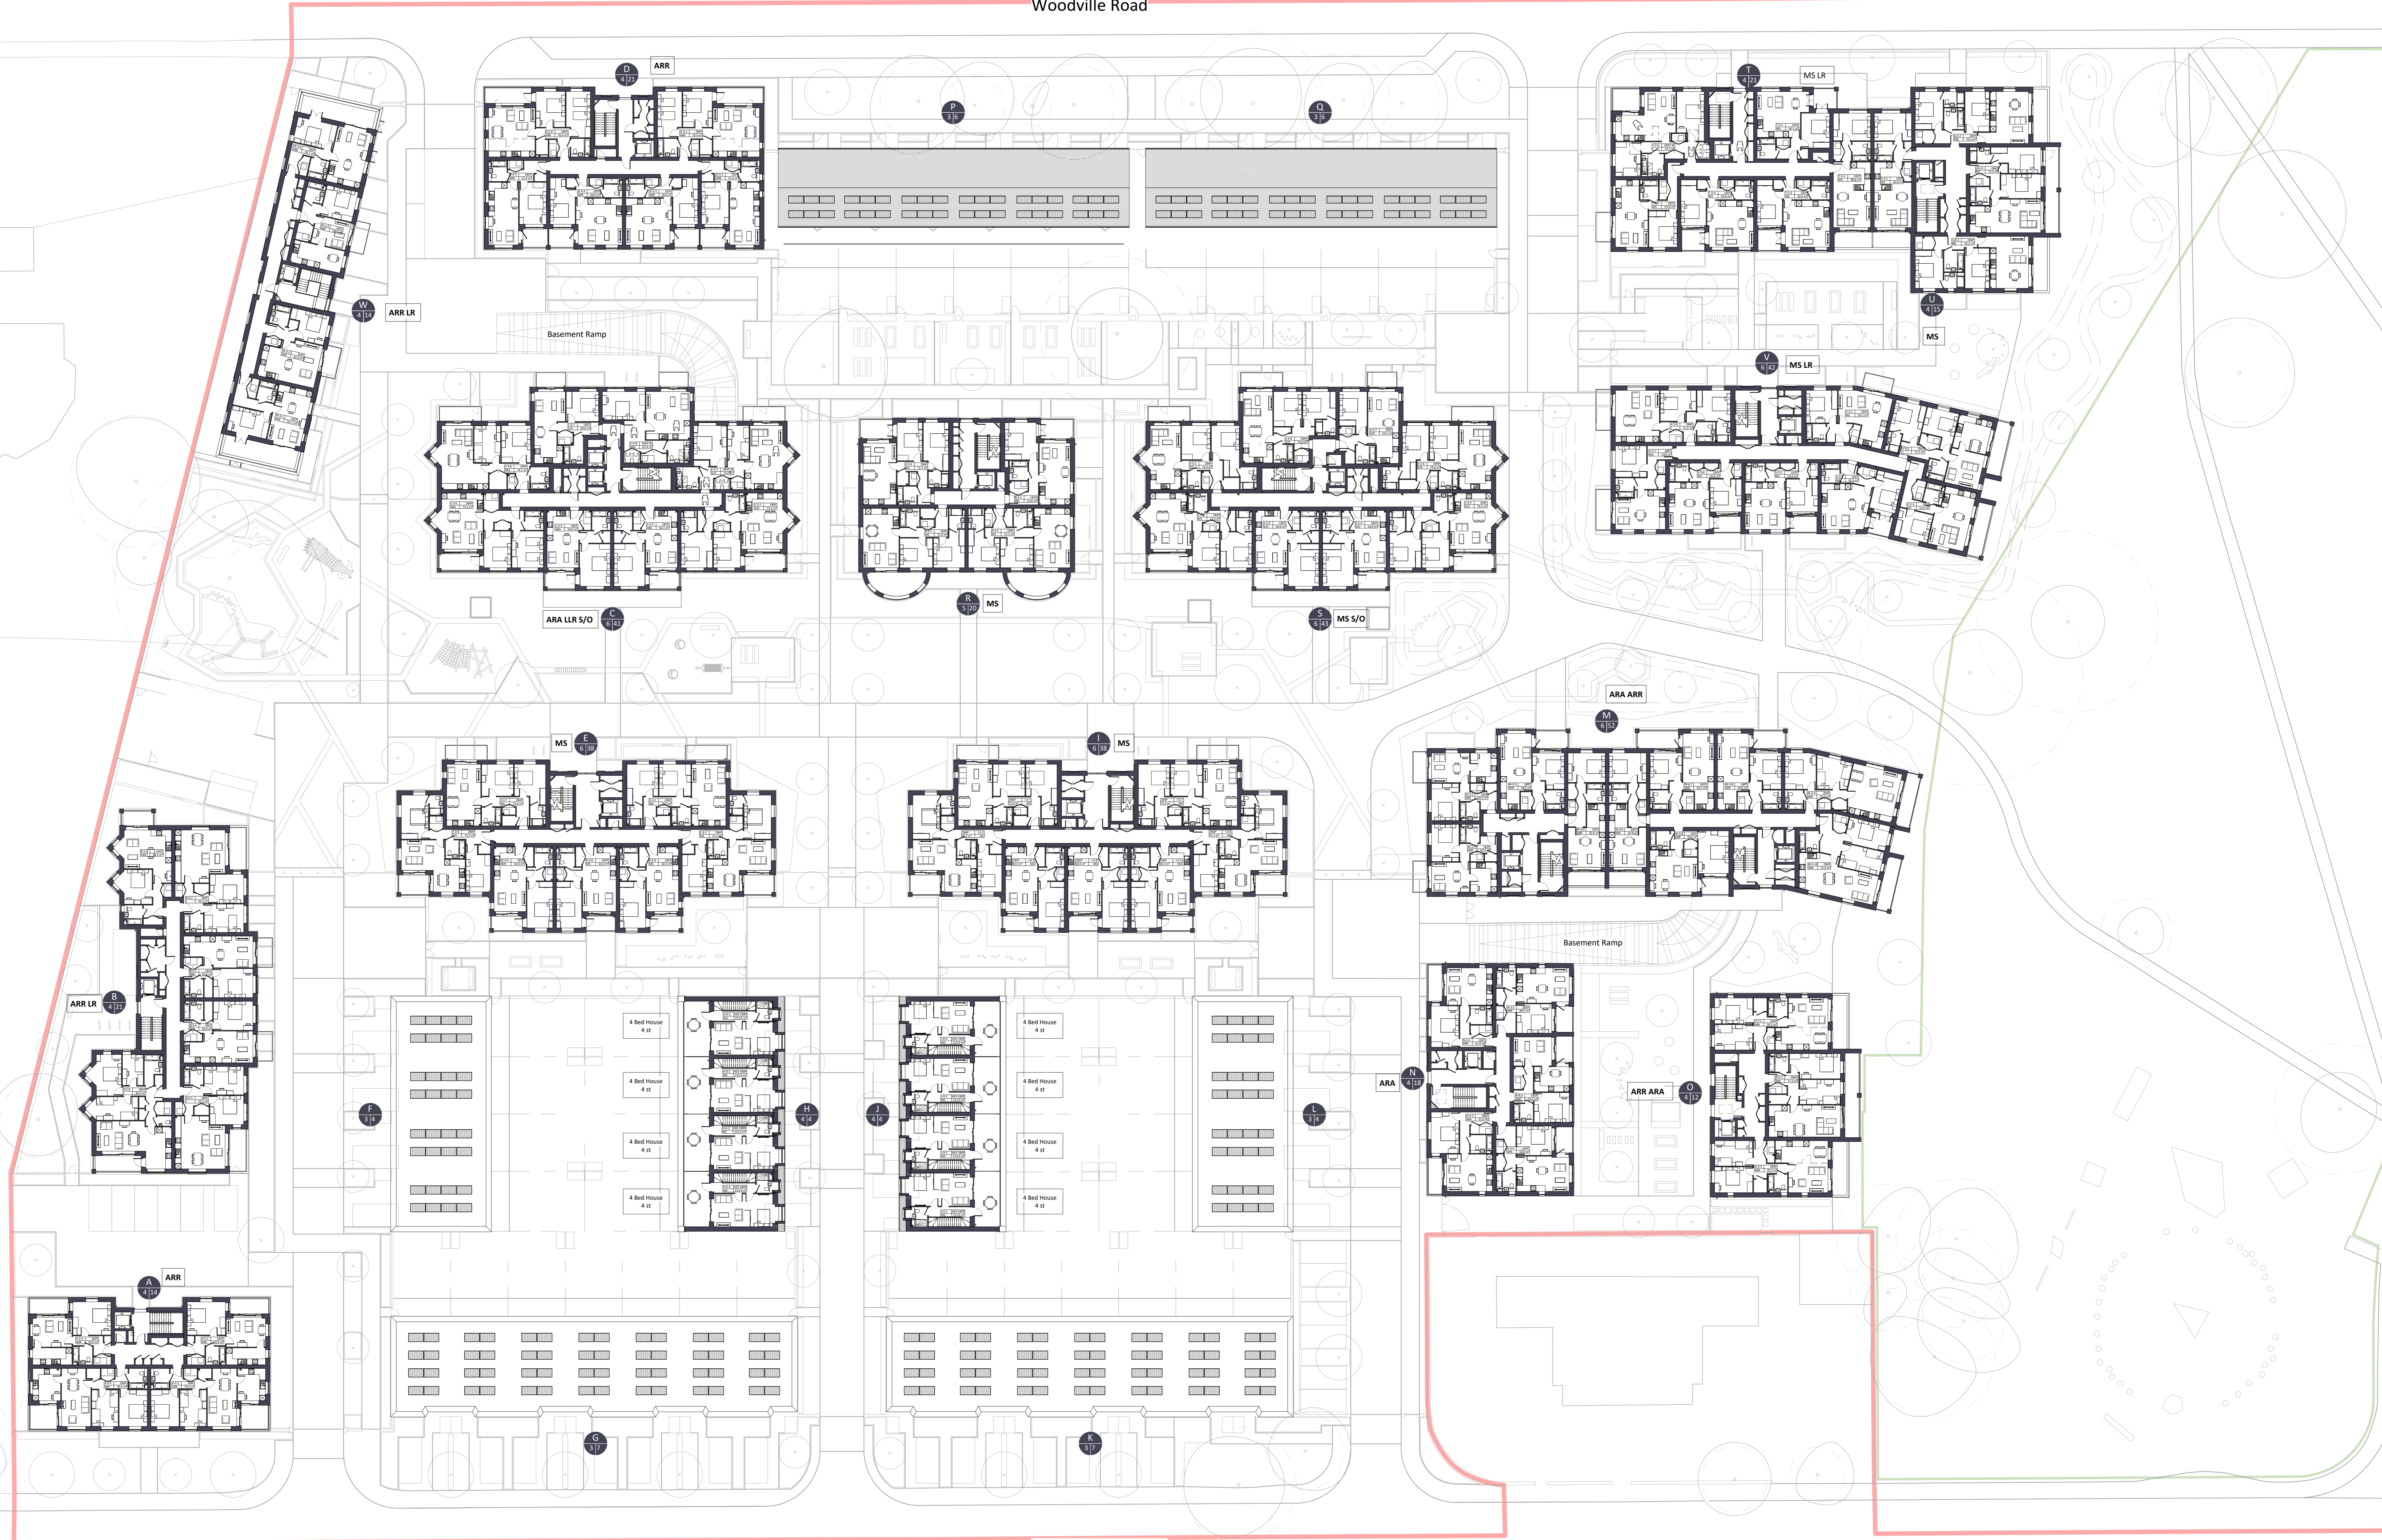

**Tenure Key:**

- MS Market sale
- ARR Affordable Rent Additional
- ARA Affordable Rent Reversion
- S/O Shared Ownership
- LR Indicative Leaseholder Reversion
- LLR London Living Rent

— Red Boundary Line  
— OOLTI Line

Note:  
Do not scale. All dimensions are in millimetres unless otherwise stated. This drawing should be read in conjunction with all relevant project information and contract documentation. All dimensions to be checked prior to fabrication and/or commencement of works. All works to comply with all relevant legal standards, building regulations and warranty provider requirements. Report any discrepancies, if in doubt ask.

Rev.	Date	Description	By	Check
001	A3	26.04.22 Planning Issue		

<b>Client Name:</b> Hill Residential	
<b>Project Name:</b> Ham Close Regeneration	
<b>Drawing Name:</b> Detailed Masterplan Third Floor	
<b>Drawing Number:</b> HCR-BPTW-S01-03-DR-A-0123	<b>Rev:</b> 001
<b>Project No:</b> 21-090	<b>Scale:</b> 1:250 @ A0
<b>Block/Sup:</b> 02	<b>Drawn By:</b> JB
<b>Issue:</b> 02	<b>Check:</b> JB

**PLANNING ISSUE**

40 Norman Road,  
Greenwich, London  
SE10 9GX  
t: 020 8293 5175  
bpw.co.uk