


**INDICATIVE PV LAYOUT**  
 This drawing illustrates the potential capacity on roofs for PV panels, subject to detailed design and specialist consultant input.

Woodville Road

Ashburnham Road

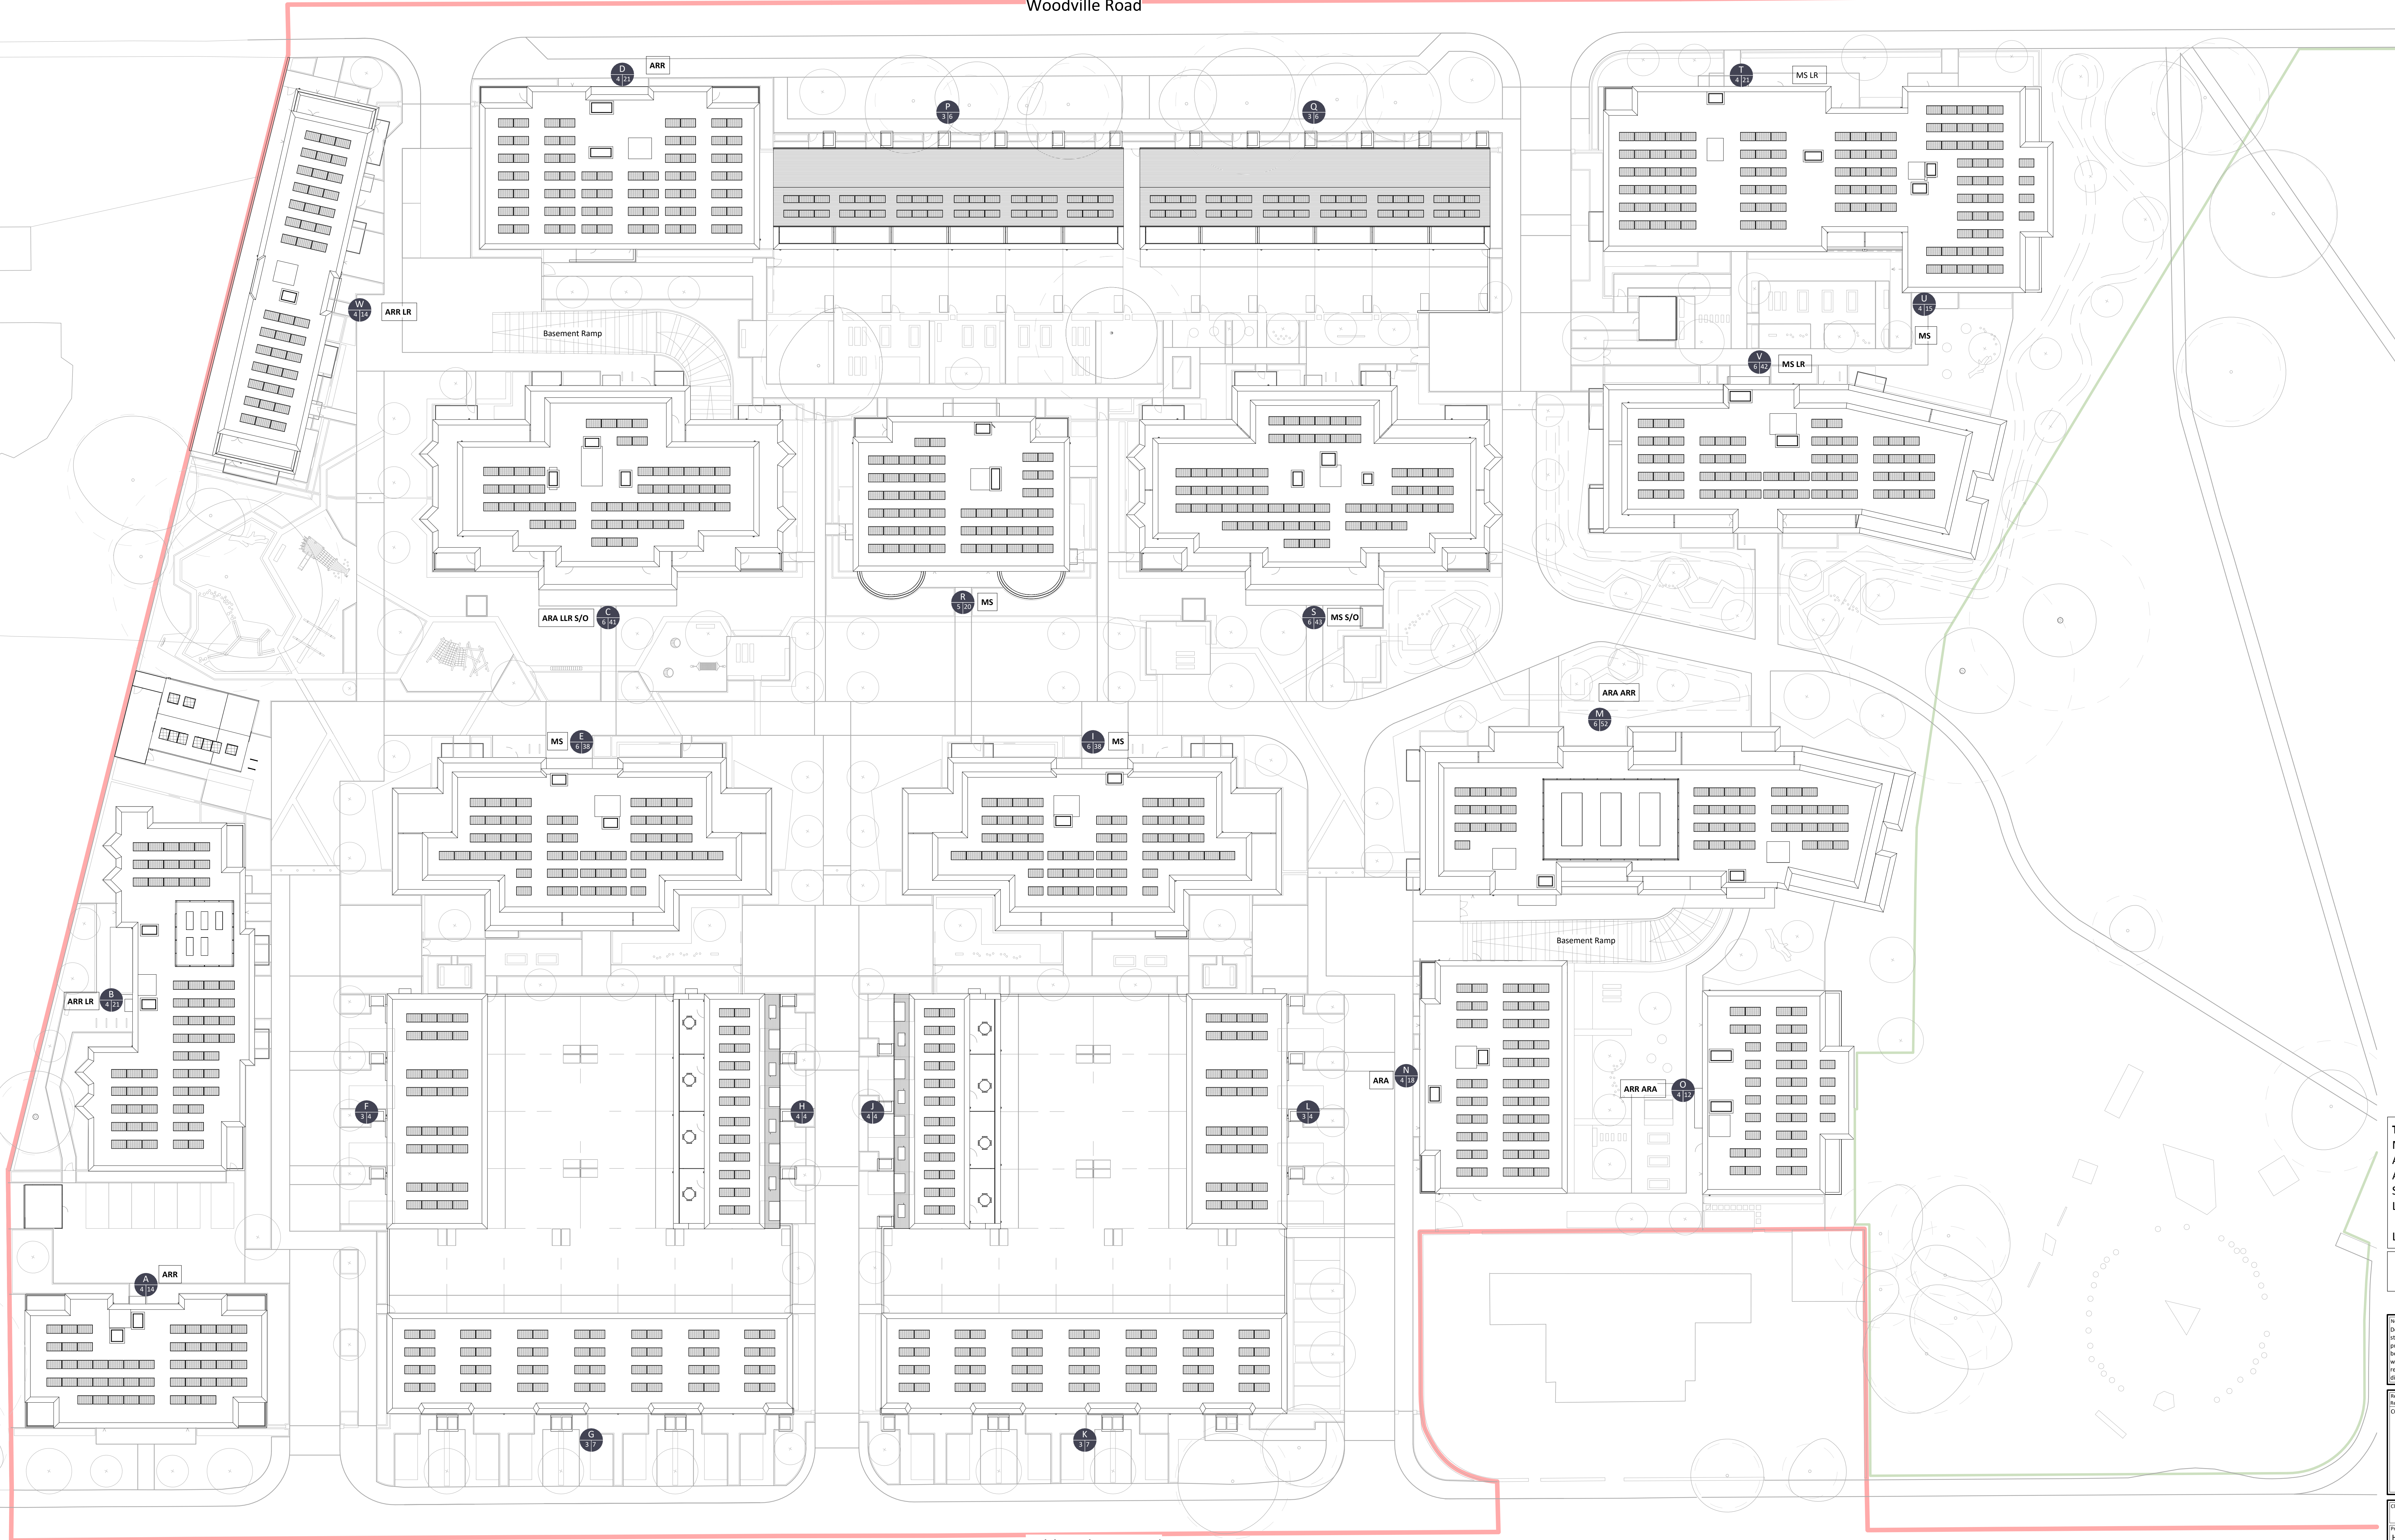

**Tenure Key:**

- MS Market sale
- ARR Affordable Rent
- ARA Affordable Rent Additional
- S/O Shared Ownership
- LR Indicative Leaseholder
- Reprovision
- LLR London Living Rent

— Red Boundary Line  
 — OOLTI Line

Note:  
 Do not scale. All dimensions are in millimetres unless otherwise stated. This drawing should be read in conjunction with all relevant project information and contract documentation. All dimensions to be checked prior to fabrication and/or commencement of works. All works to comply with all relevant legal standards, building regulations and warranty provider requirements. Report any discrepancies, if in doubt ask.

Rev.	Date	Description	By	Check
001	26.04.22	Planning Issue	JB	CO

<b>Client Name:</b> Hill Residential	
<b>Project Name:</b> Ham Close Regeneration	
<b>Drawing Name:</b> Detailed Masterplan Sixth Floor	
<b>Drawing Number:</b> HCR-BPTW-S01-06-DR-A-0126	<b>Rev:</b> 001
<b>Project No:</b> 21-090	<b>Scale:</b> 1:250 @ A0

**PLANNING ISSUE**

40 Norman Road,  
 Greenwich, London  
 SE10 9GX  
 t: 020 8293 5175  
 bptw.co.uk

