



Site Section 1
1:250

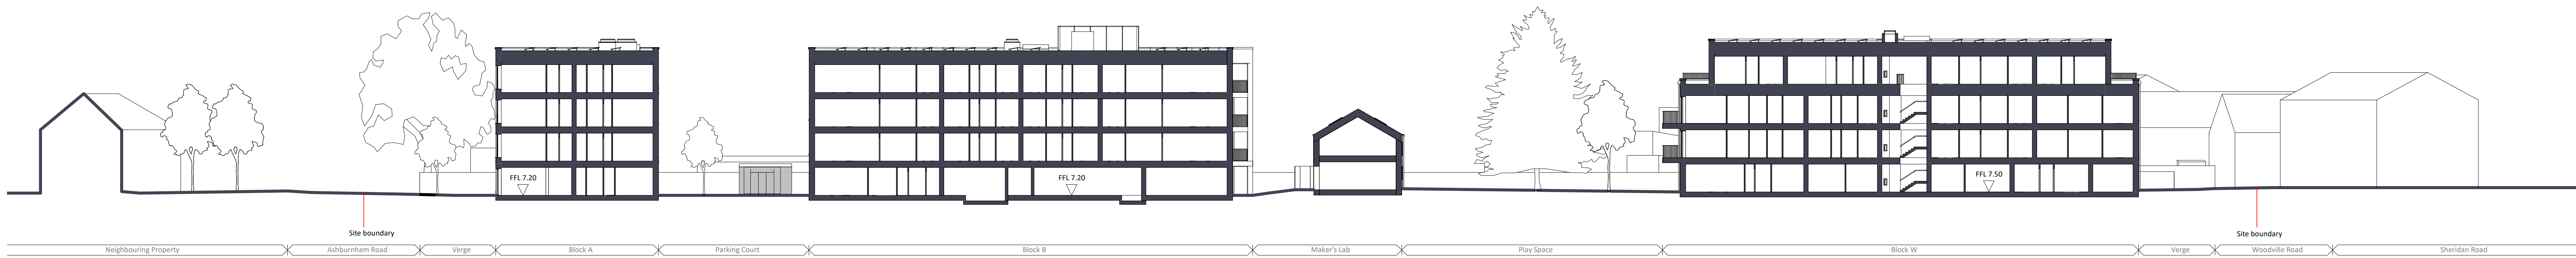


Site Section 2
1:250




Site Section 3
1:250

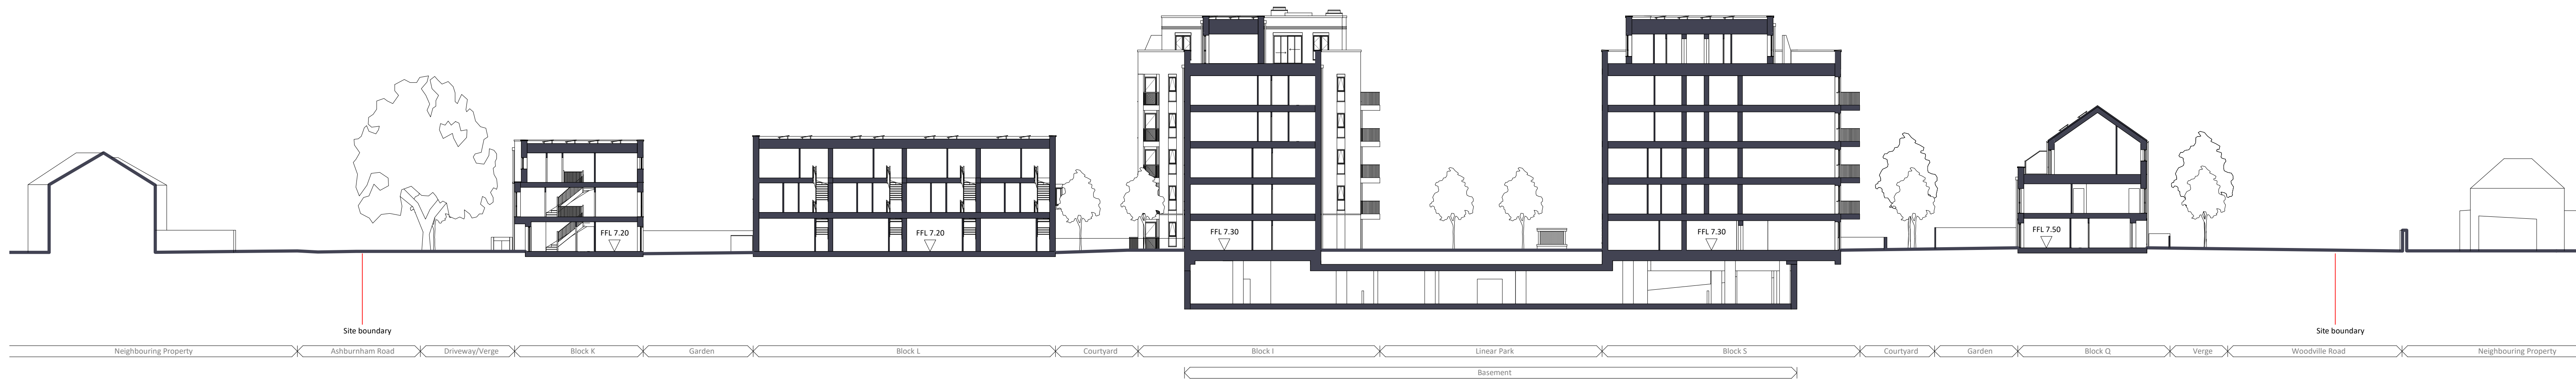

Site Section 4
1:250

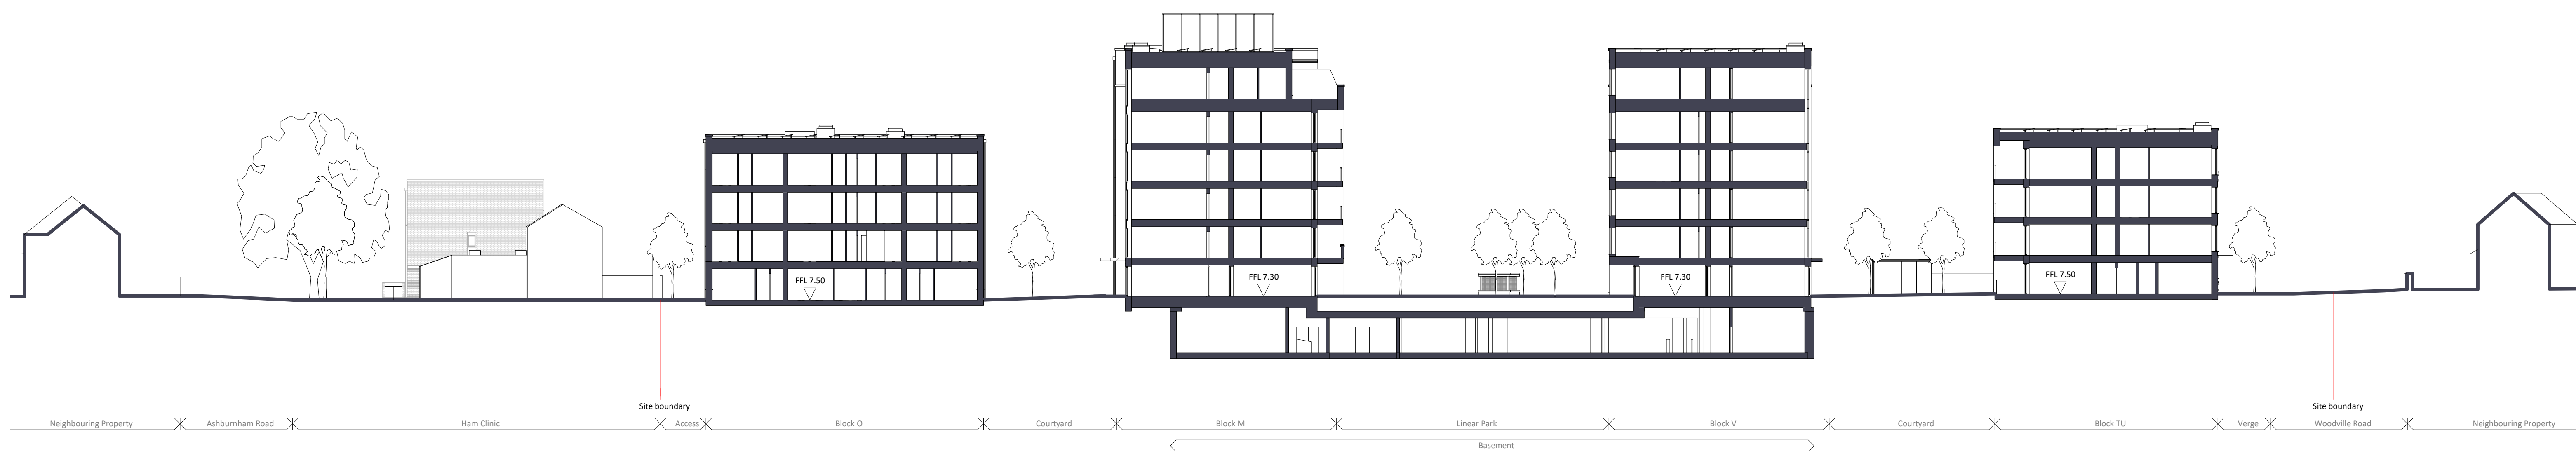

Site Section 5
1:250

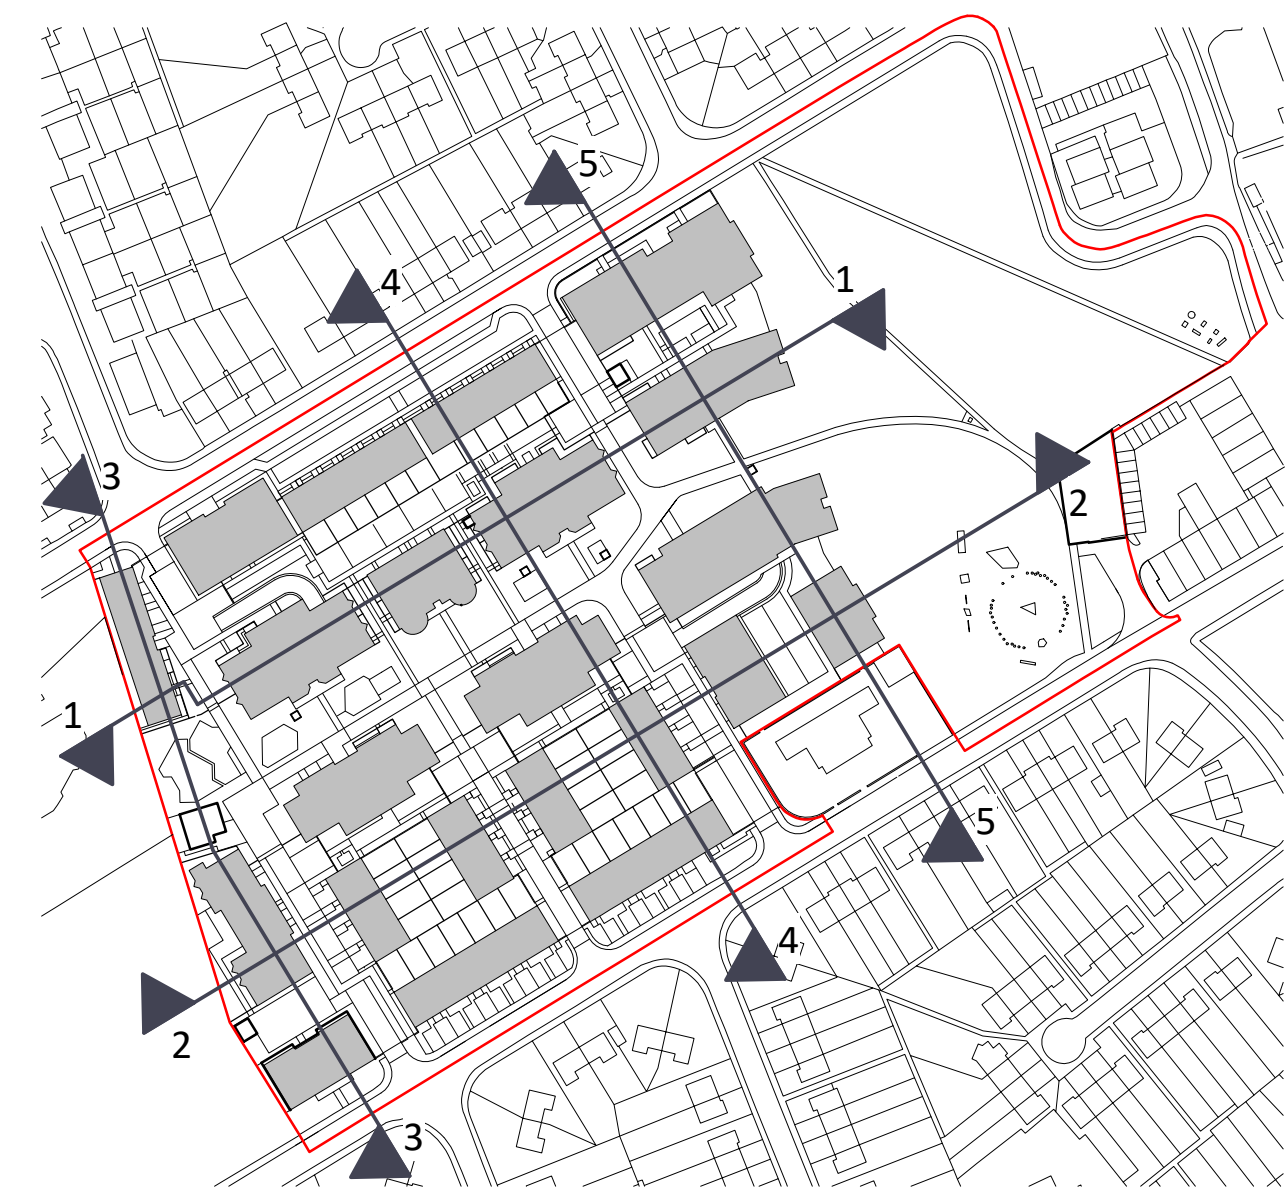

Location Plan
1:2000

Notes:
Do not scale. All dimensions are in millimetres unless otherwise stated. This drawing should be read in conjunction with all relevant project information and contract documentation. All dimensions to be checked prior to fabrication and/or commencement of works. All works to comply with all relevant legal standards, building regulations and warranty provider requirements. Report any discrepancies, if in doubt ask.

Revision	No.	Date	Description	By	Check
001	A3	26.04.22	Planning Issue	JB	CO

Client Name: **Hill Residential**
 Project Name: **Ham Close Regeneration**
 Drawing Name: **Site Sections**
 Drawing Number: **HCR-BPTW-S01-ZZ-DR-A-2201** Rev: **CO1** Status: **A3**
 Project No: **21-090** Block Size: **3** Drawn by: **SF** Scale: **1:200 @ AD**
PLANNING ISSUE
 40 Norman Road,
 Greenwich, London
 SE10 9DX
 t: 020 8293 5175
 bptw.co.uk

