




1 Section AA 1:100

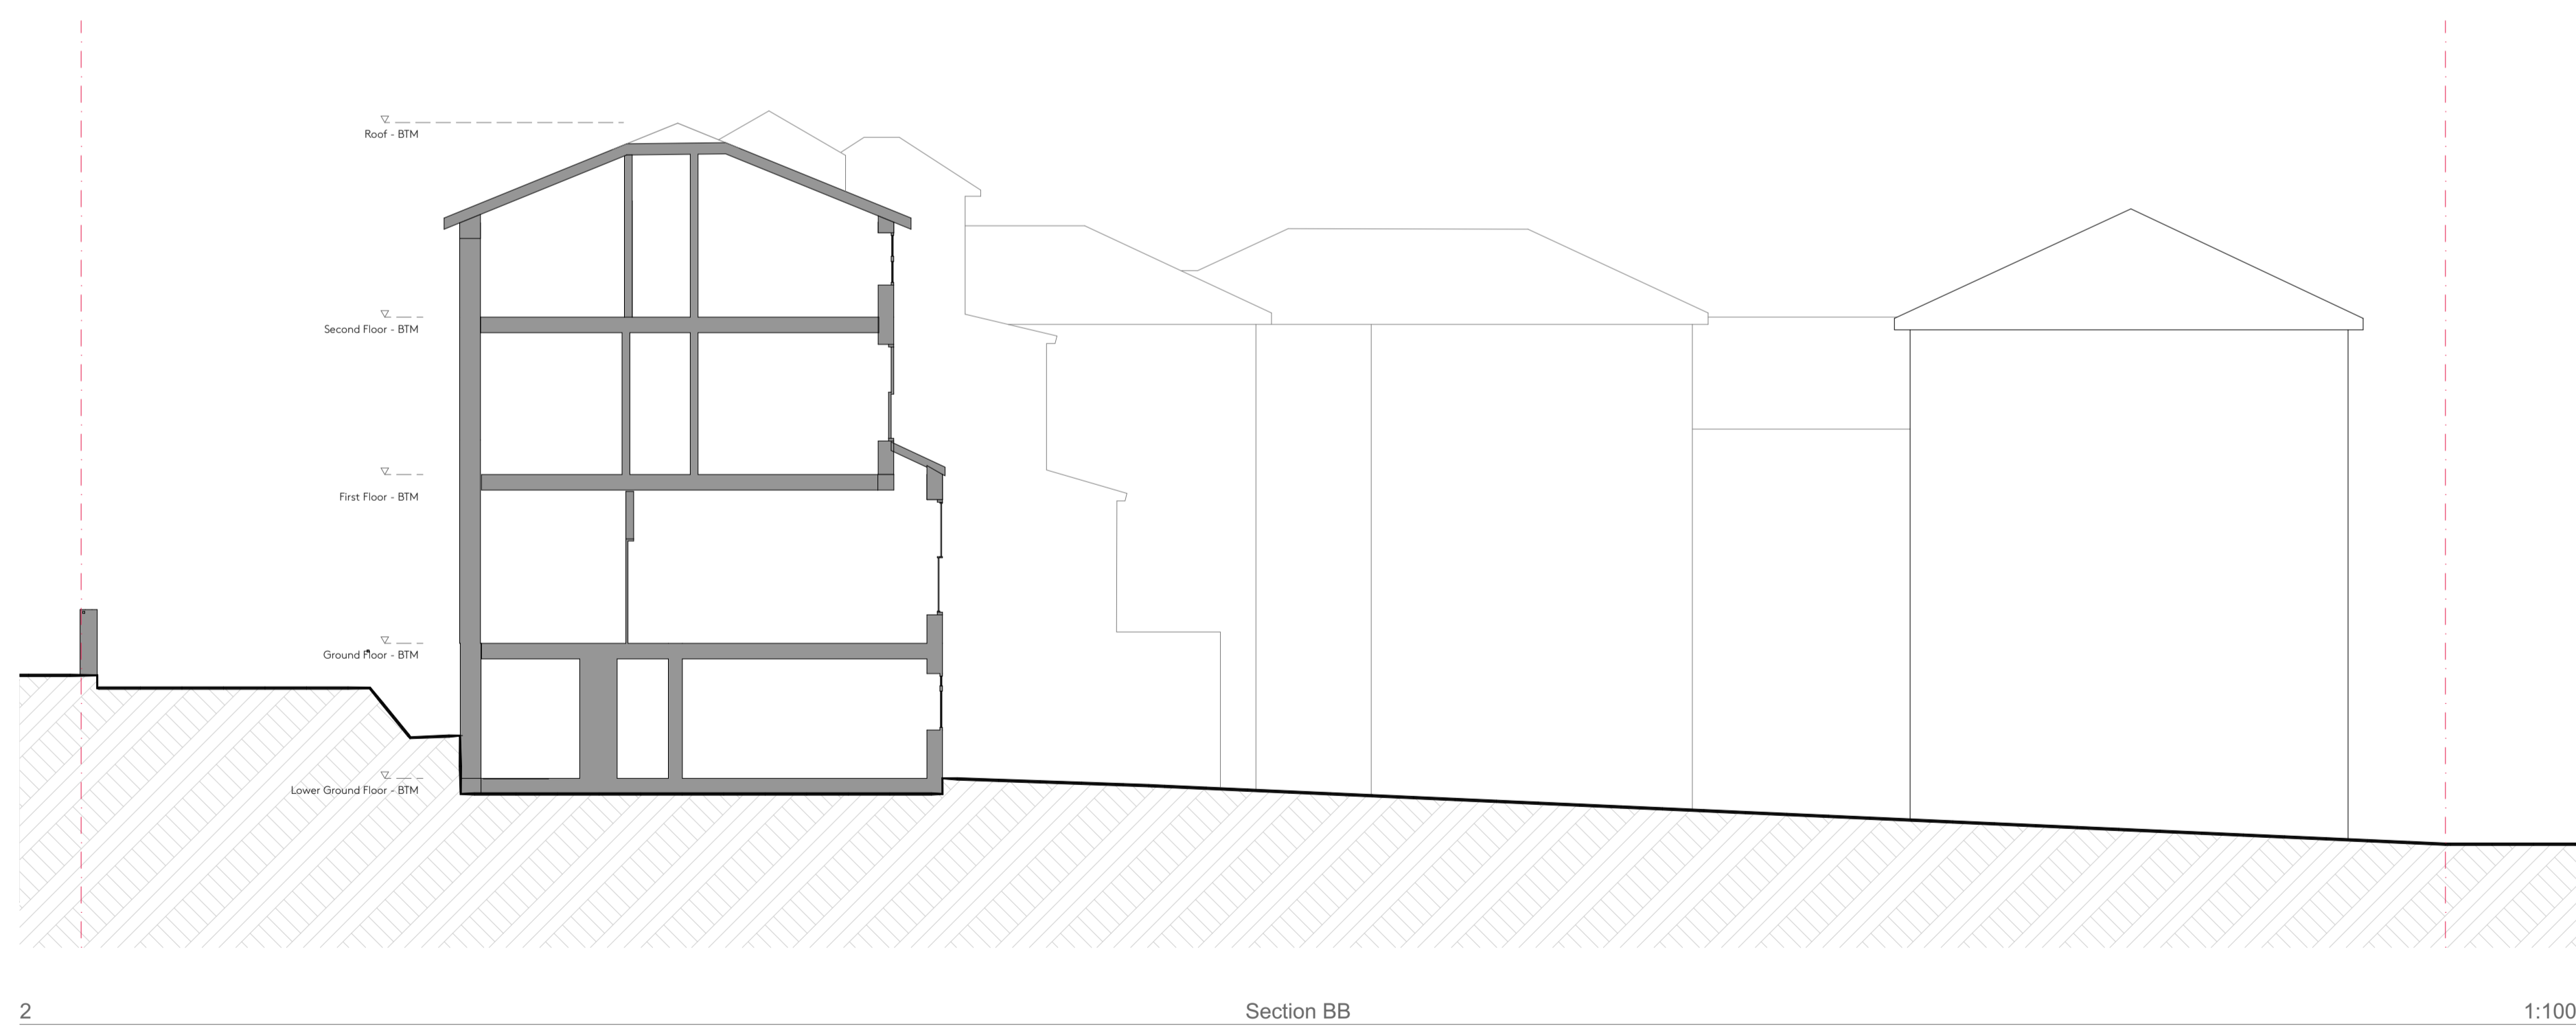

2 Section BB 1:100

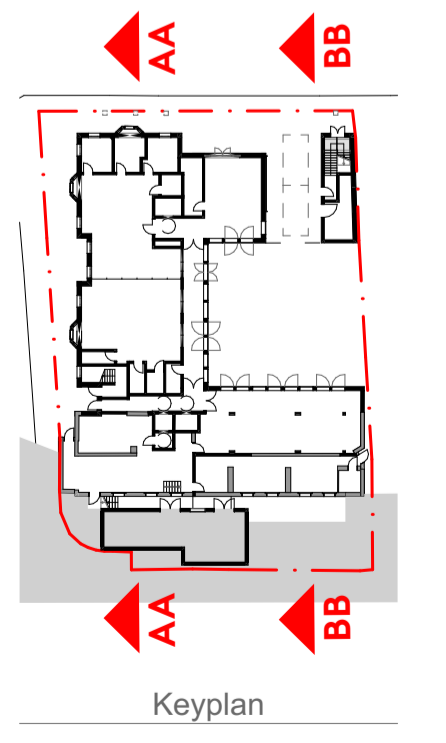

<p>Ackroyd Lowrie 23 Vyner Street London E2 9EQ 0203 770 9780 www.ackroydlowrie.com</p>	Issue	Notes	Key
	No. Date Comment	DO NOT SCALE FROM THIS DRAWING. DO NOT USE ANY AREAS INDICATED FOR EITHER VALUATION, PURCHASE SALE OR ANY OTHER FORM OF LEGAL INTEREST CONTRACT. DO NOT REPRODUCE ANY PART OF THIS DRAWING WITHOUT PRIOR WRITTEN CONSENT. THE DRAWING REMAINS THE COPYRIGHT OF ACKROYD LOWRIE LTD.	Site boundary Existing structure
	P1 06/05/22 PLANNING APPLICATION		

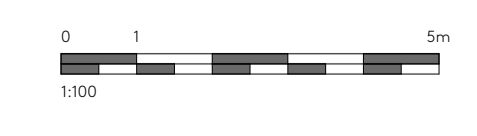

Project 888 - Richmond Rehab Centre		Dwg Title Existing Sections	
Client Bridges Fund Management Ltd.		Dwg No. 888-030	
Date APRIL 2022	Drawn YC	Checked OL	Scale 1:100
		Current Stage PLANNING	Issue P1