


A

B

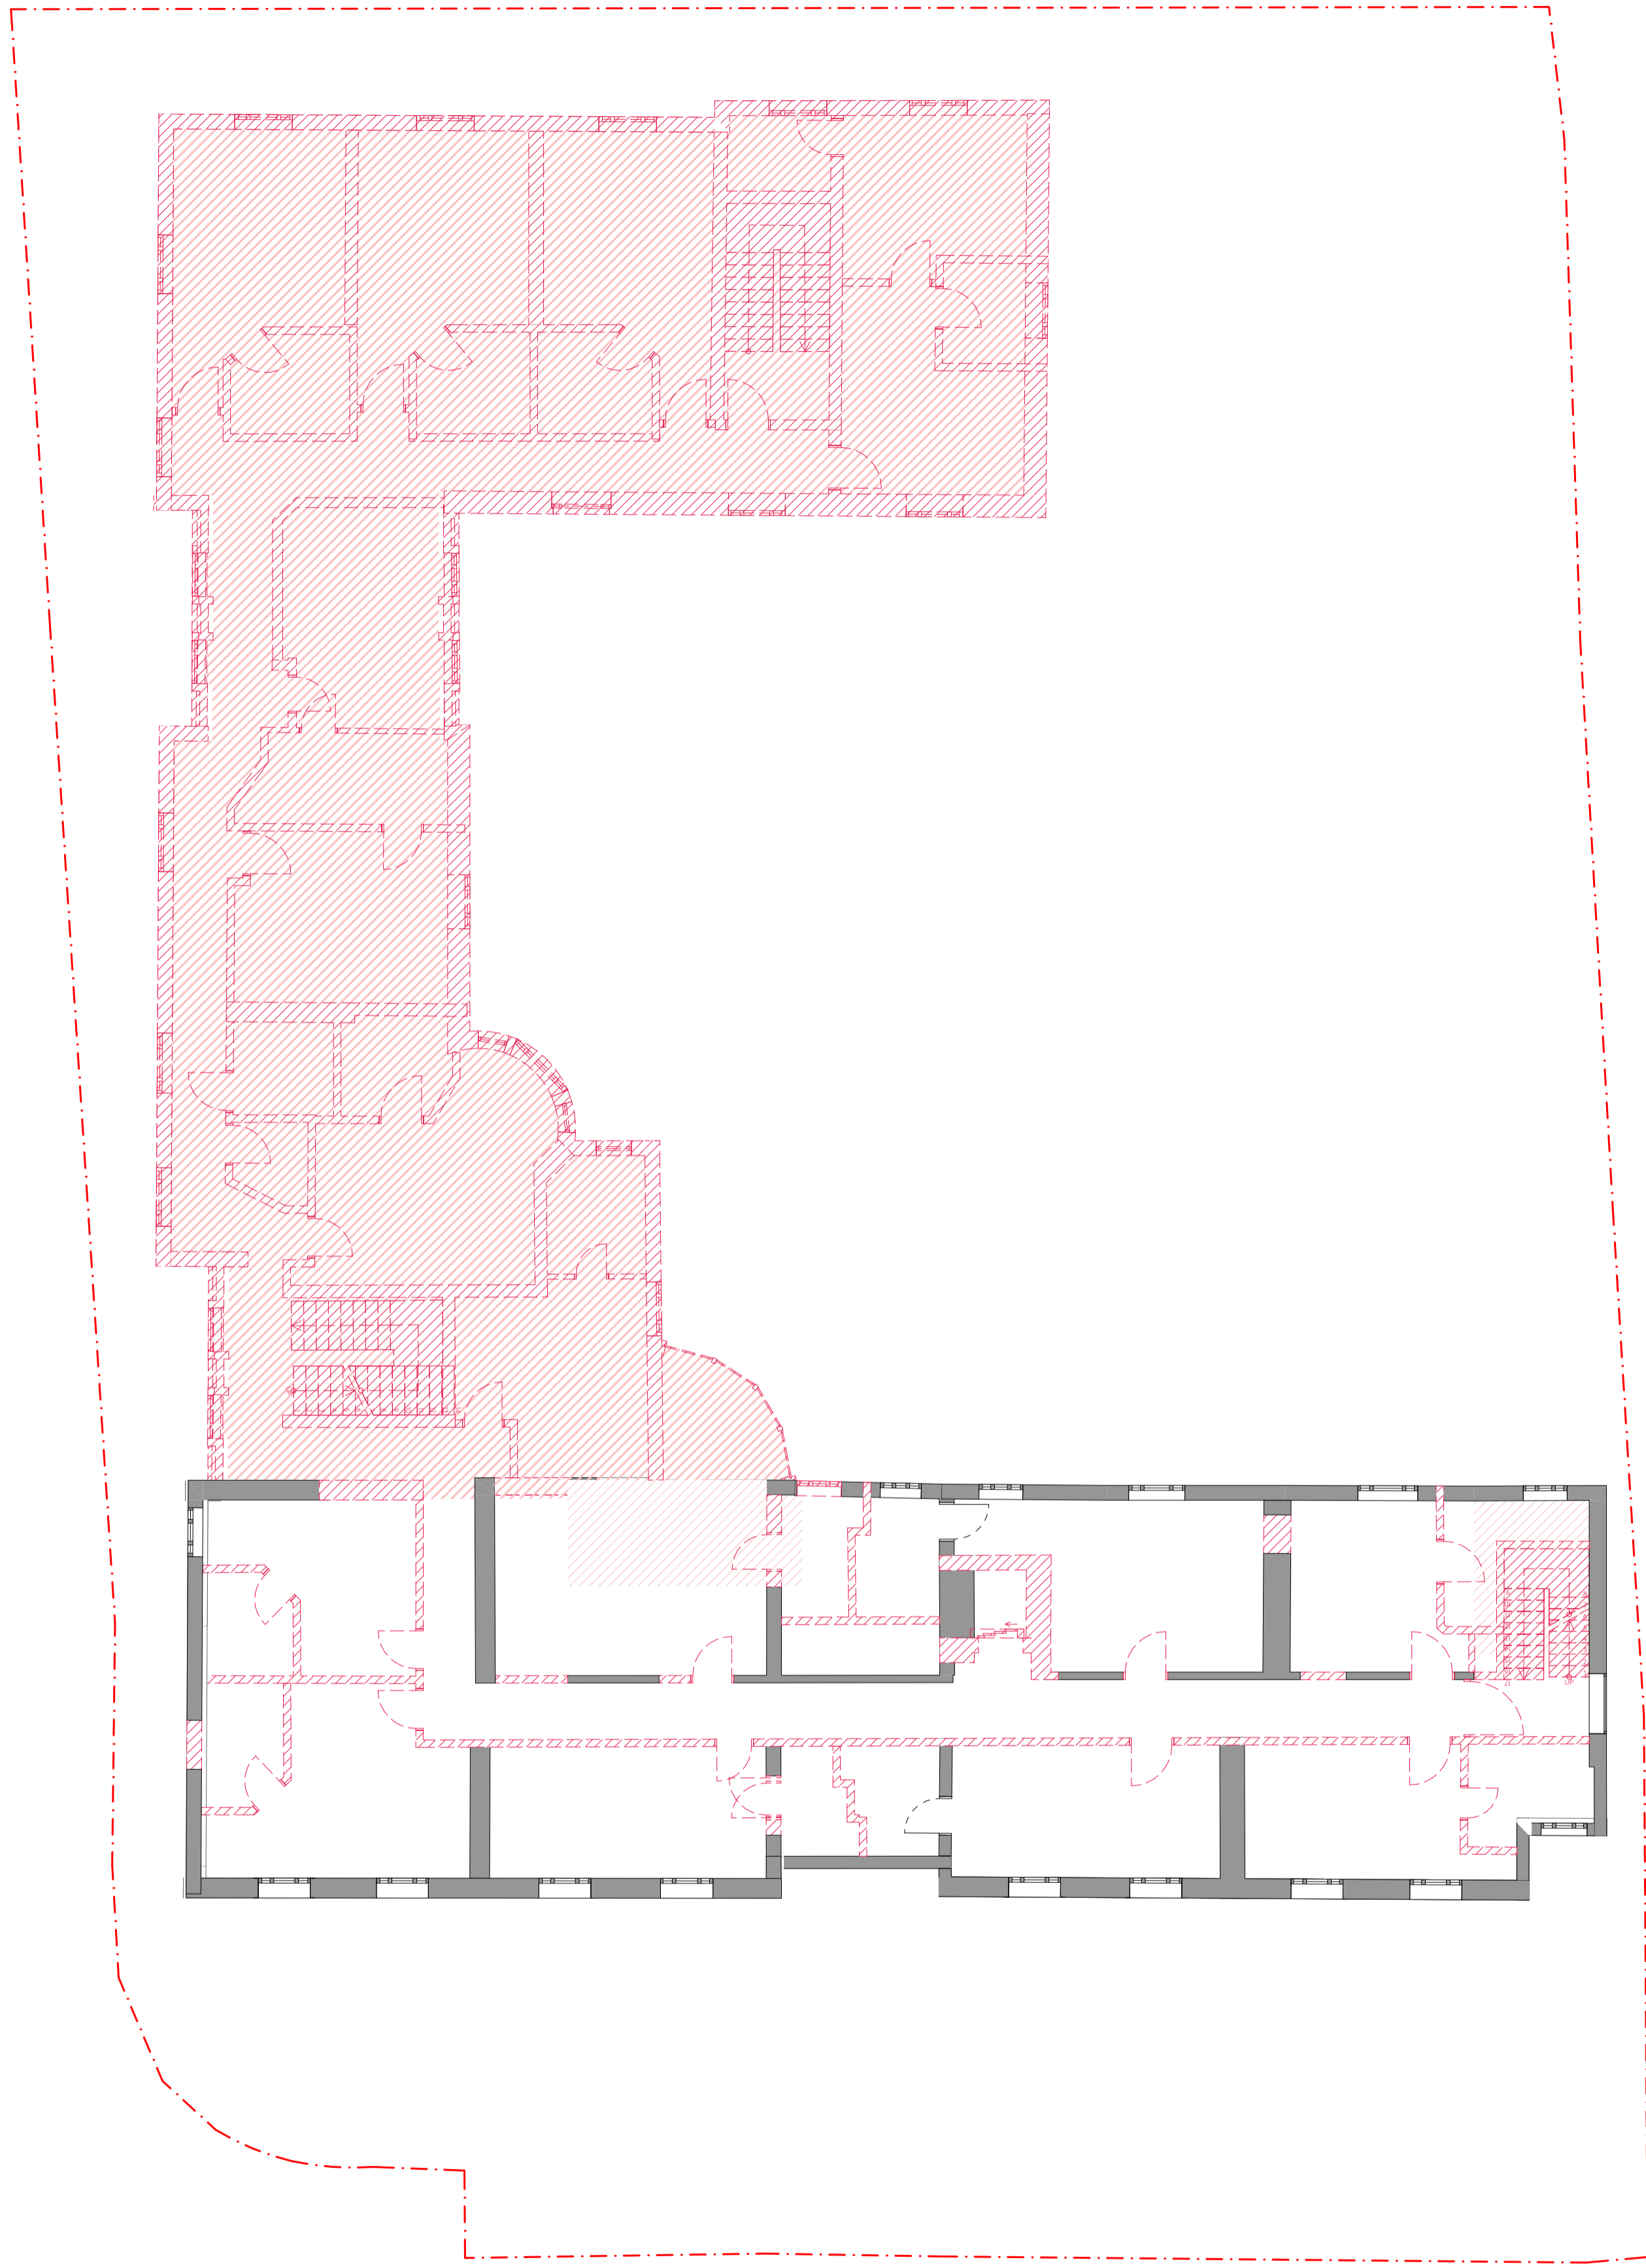

A

B

Issue No.	Date	Comment
P1	06/05/22	PLANNING APPLICATION

**Notes**  
 DO NOT SCALE FROM THIS DRAWING.  
 DO NOT USE ANY AREAS INDICATED FOR EITHER VALUATION, PURCHASE SALE OR ANY OTHER TYPE OF LEGAL INTEREST CONTRACT.  
 DO NOT REPRODUCE ANY PART OF THIS DRAWING WITHOUT PRIOR WRITTEN CONSENT. THE DRAWING REMAINS THE COPYRIGHT OF ACKROYD LOWRIE LTD.

Key	
	Site boundary
	Walls To be demolished
	Slab To be demolished



Project		Draw Title			
888 - Richmond Rehab Centre		First Floor Demolition Plan			
Client		Draw No.			
Bridges Fund Management Ltd.		888-602			
Date	Drawn	Checked	Scale	Current Stage	Issue
APRIL 2022	YC	OL	1:100	PLANNING	P1