


A

B

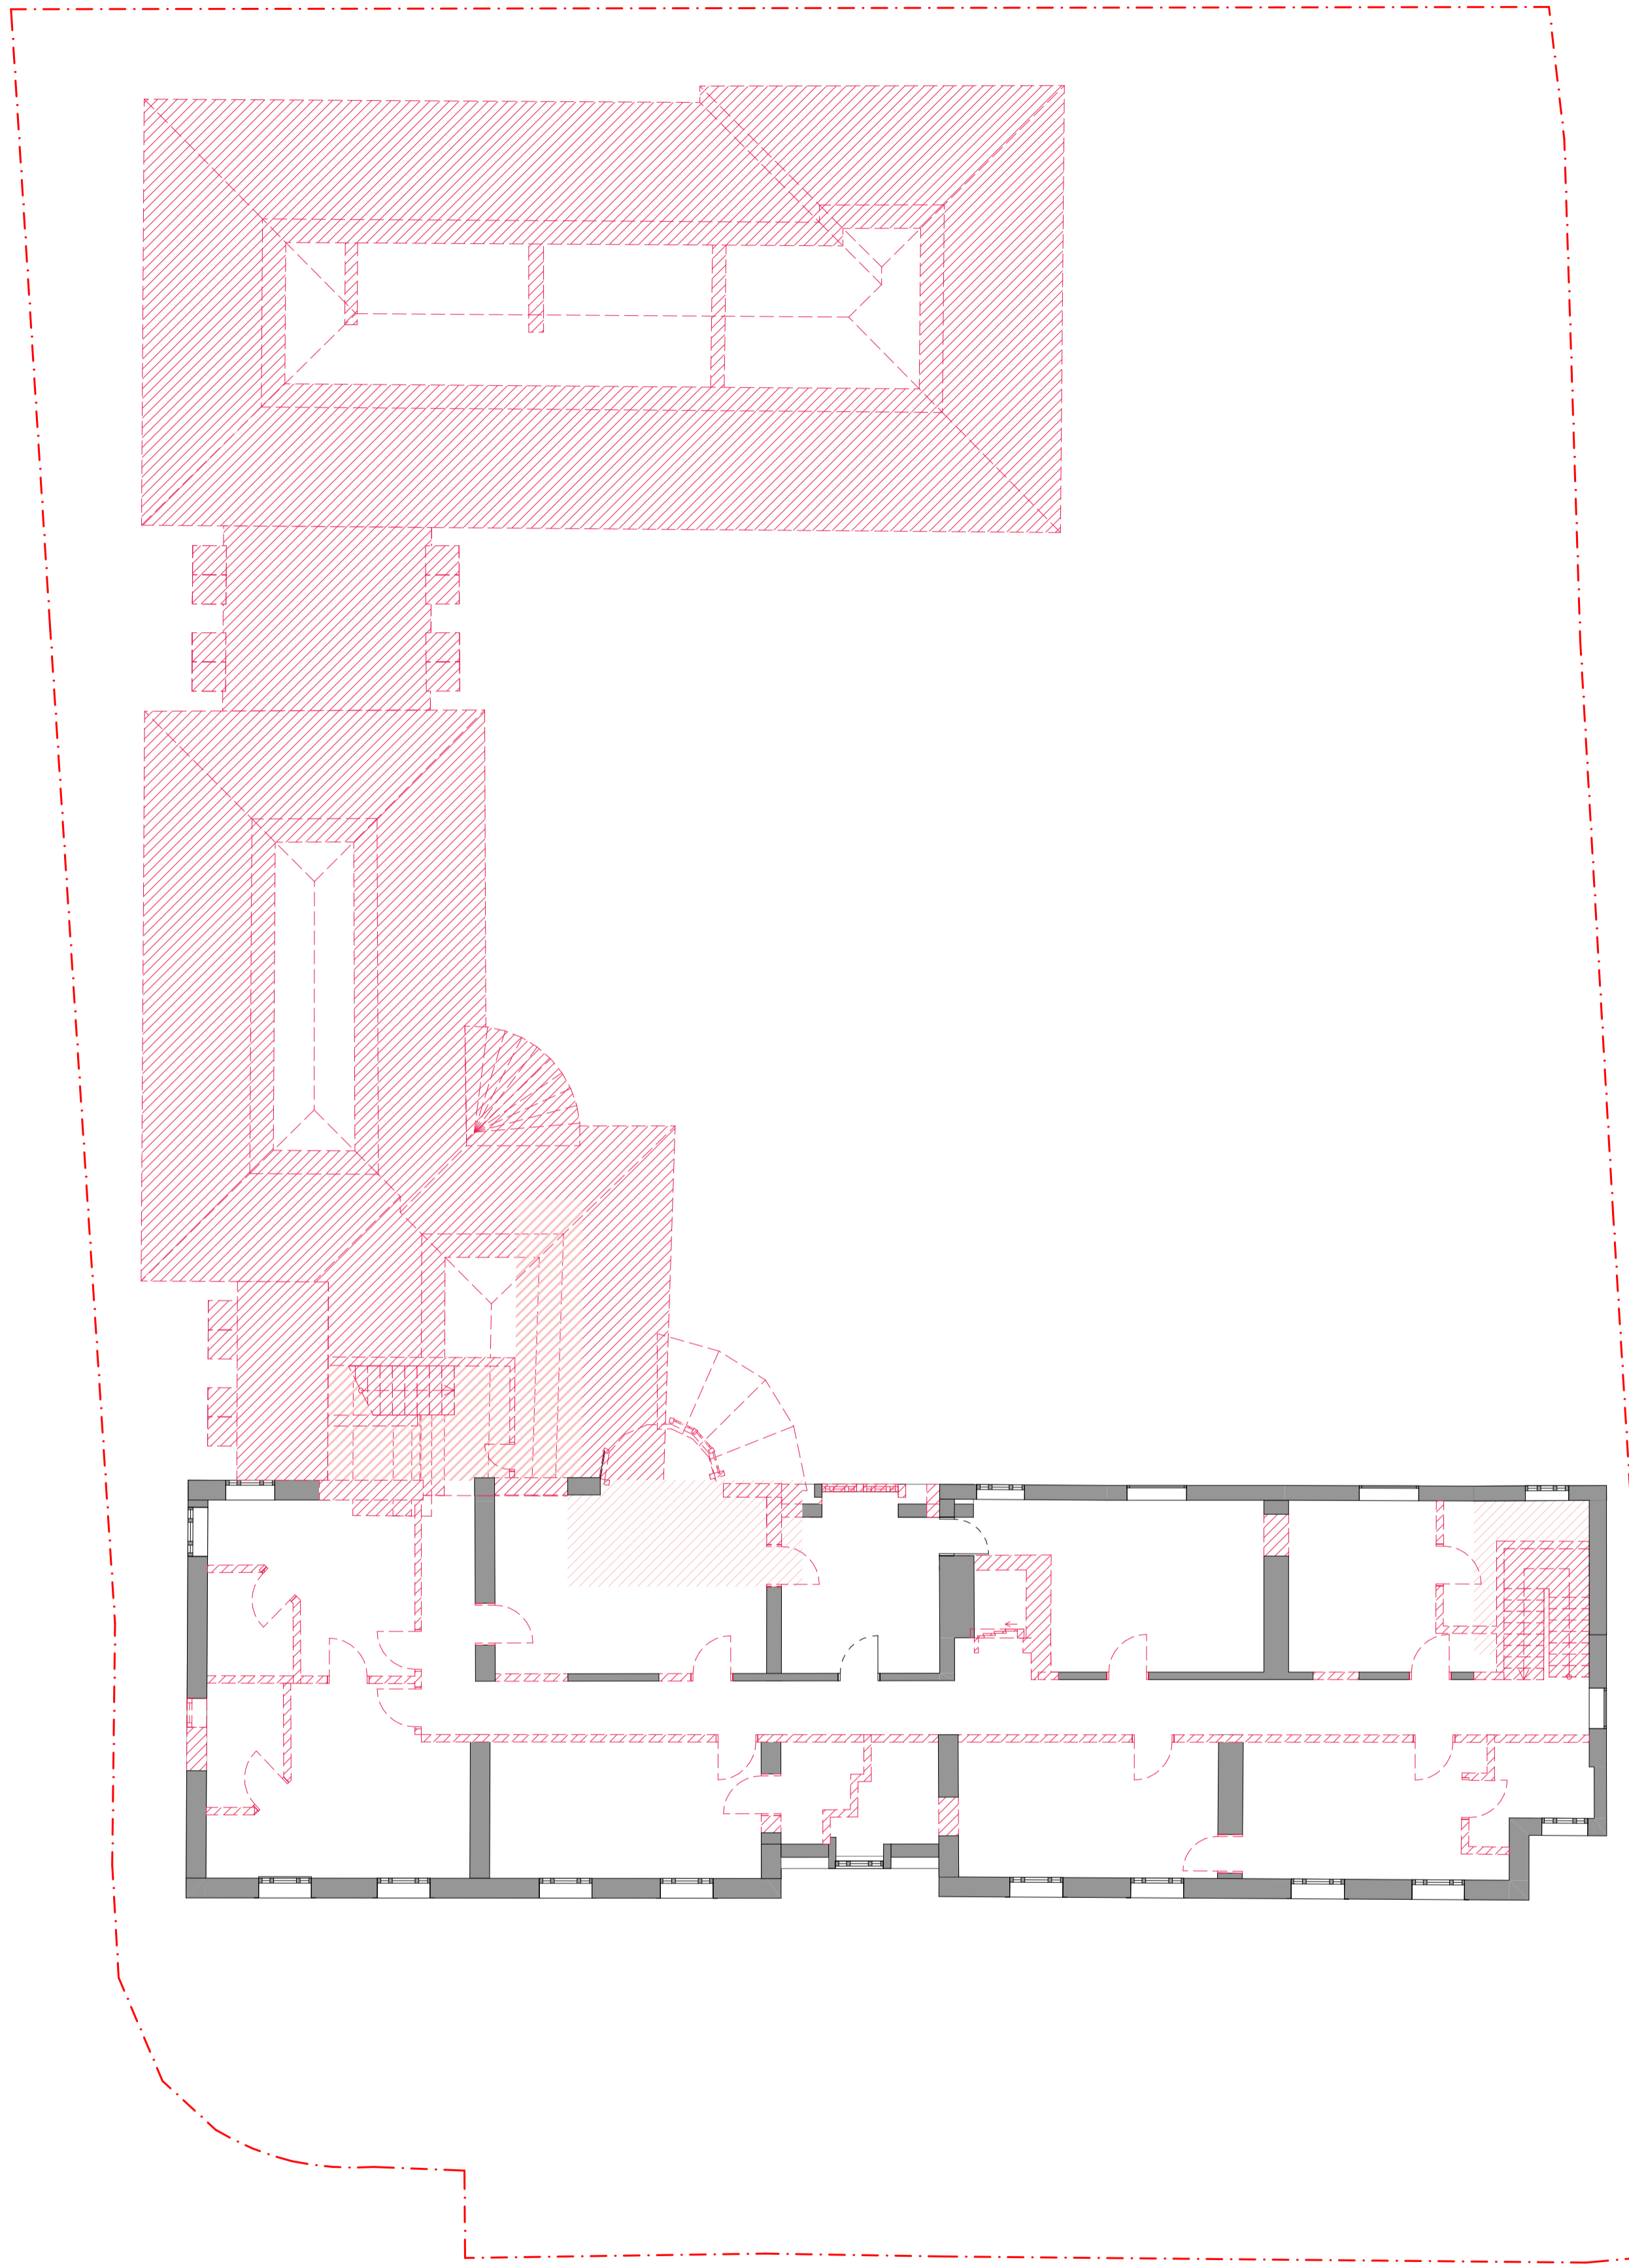


A

B

Issue		
No.	Date	Comment
P1	06/05/22	PLANNING APPLICATION

Notes
 DO NOT SCALE FROM THIS DRAWING.
 DO NOT USE ANY AREAS INDICATED FOR EITHER VALUATION, PURCHASE SALE OR ANY OTHER TYPE OF LEGAL INTEREST CONTRACT.
 DO NOT REPRODUCE ANY PART OF THIS DRAWING WITHOUT PRIOR WRITTEN CONSENT. THE DRAWING REMAINS THE COPYRIGHT OF ACKROYD LOWRIE LTD.

Key	
	Site boundary
	Walls To be demolished
	Slab To be demolished

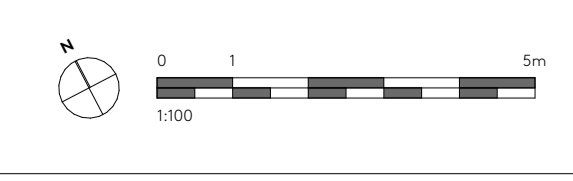

Project		Draw Title	
888 - Richmond Rehab Centre		Second Floor Demolition Plan	
Client		Draw No.	
Bridges Fund Management Ltd.		888-603	
Date	Drawn	Checked	Scale
APRIL 2022	YC	OL	1:100
Current Stage		Issue	
PLANNING		P1	