



First Floor Plan

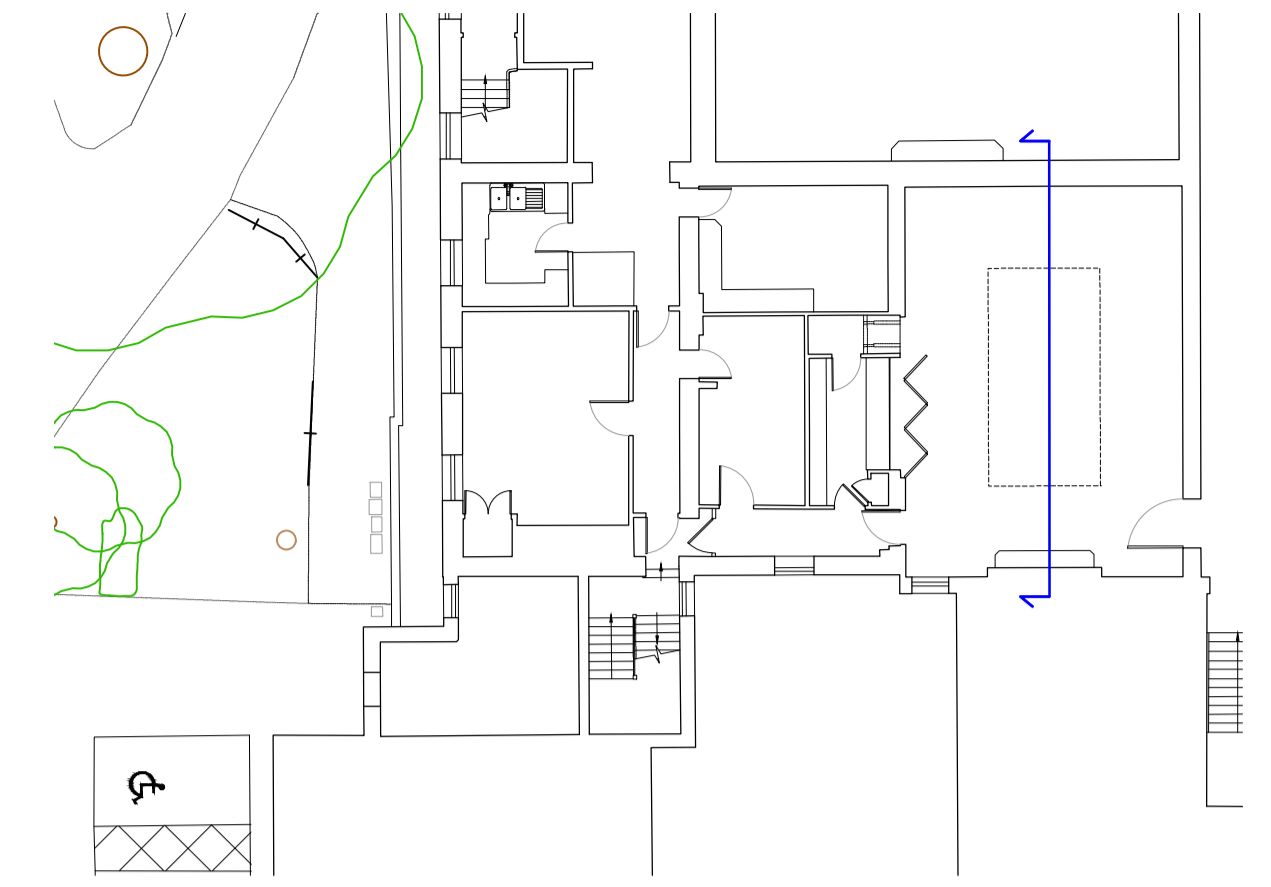

Key Plan

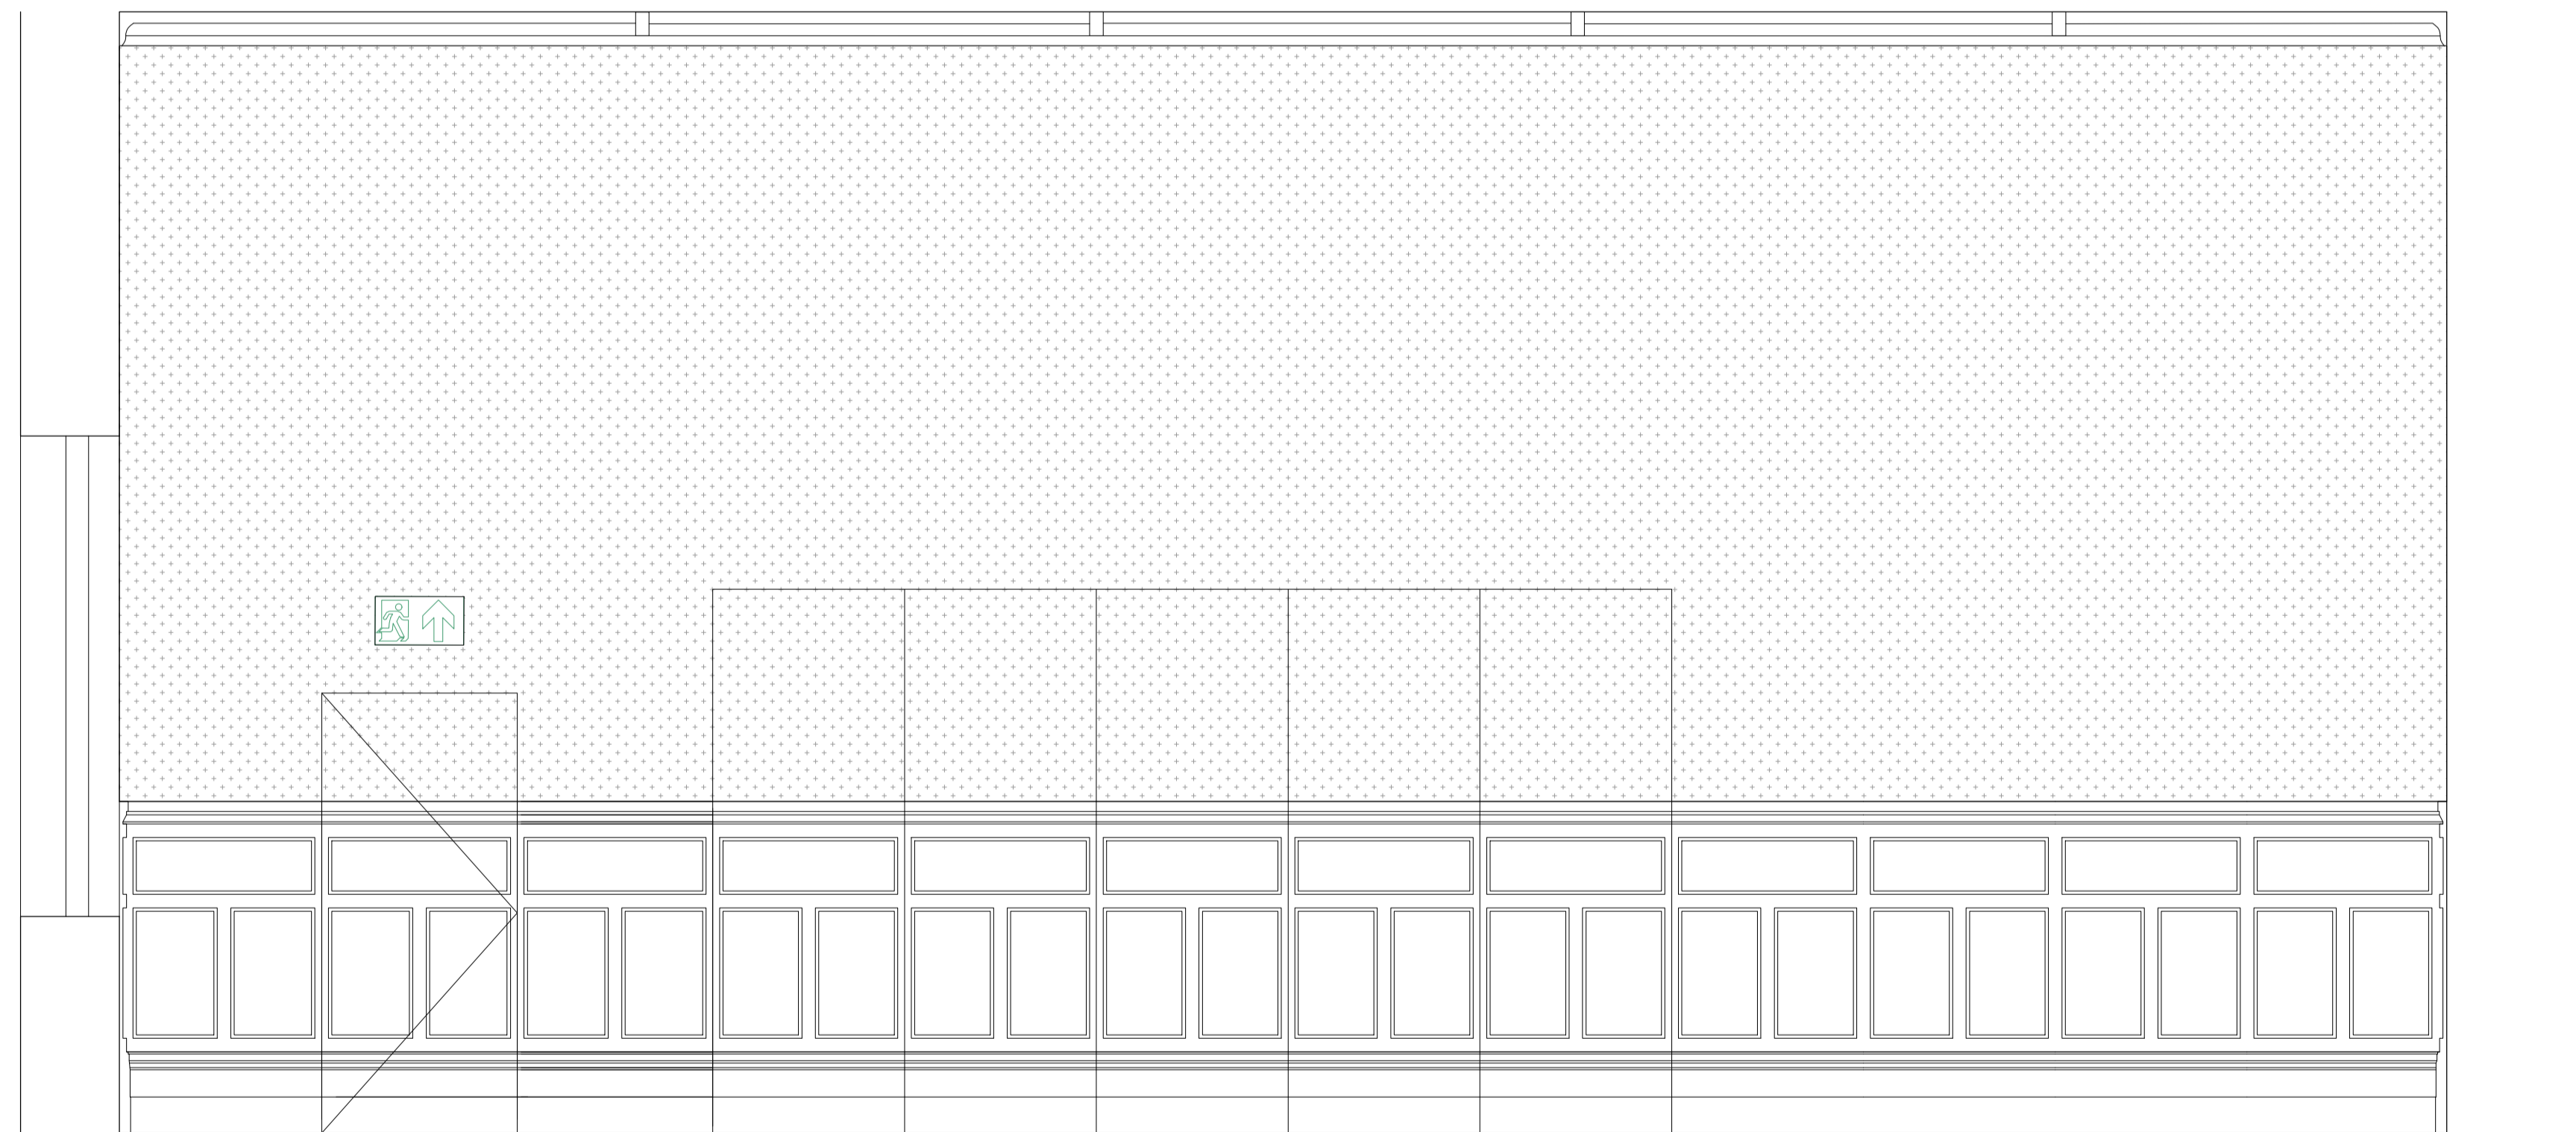

BILLIARD ROOM
EXISTING DOOR

Elevation

