


Key Plan

First Floor Plan



Elevation

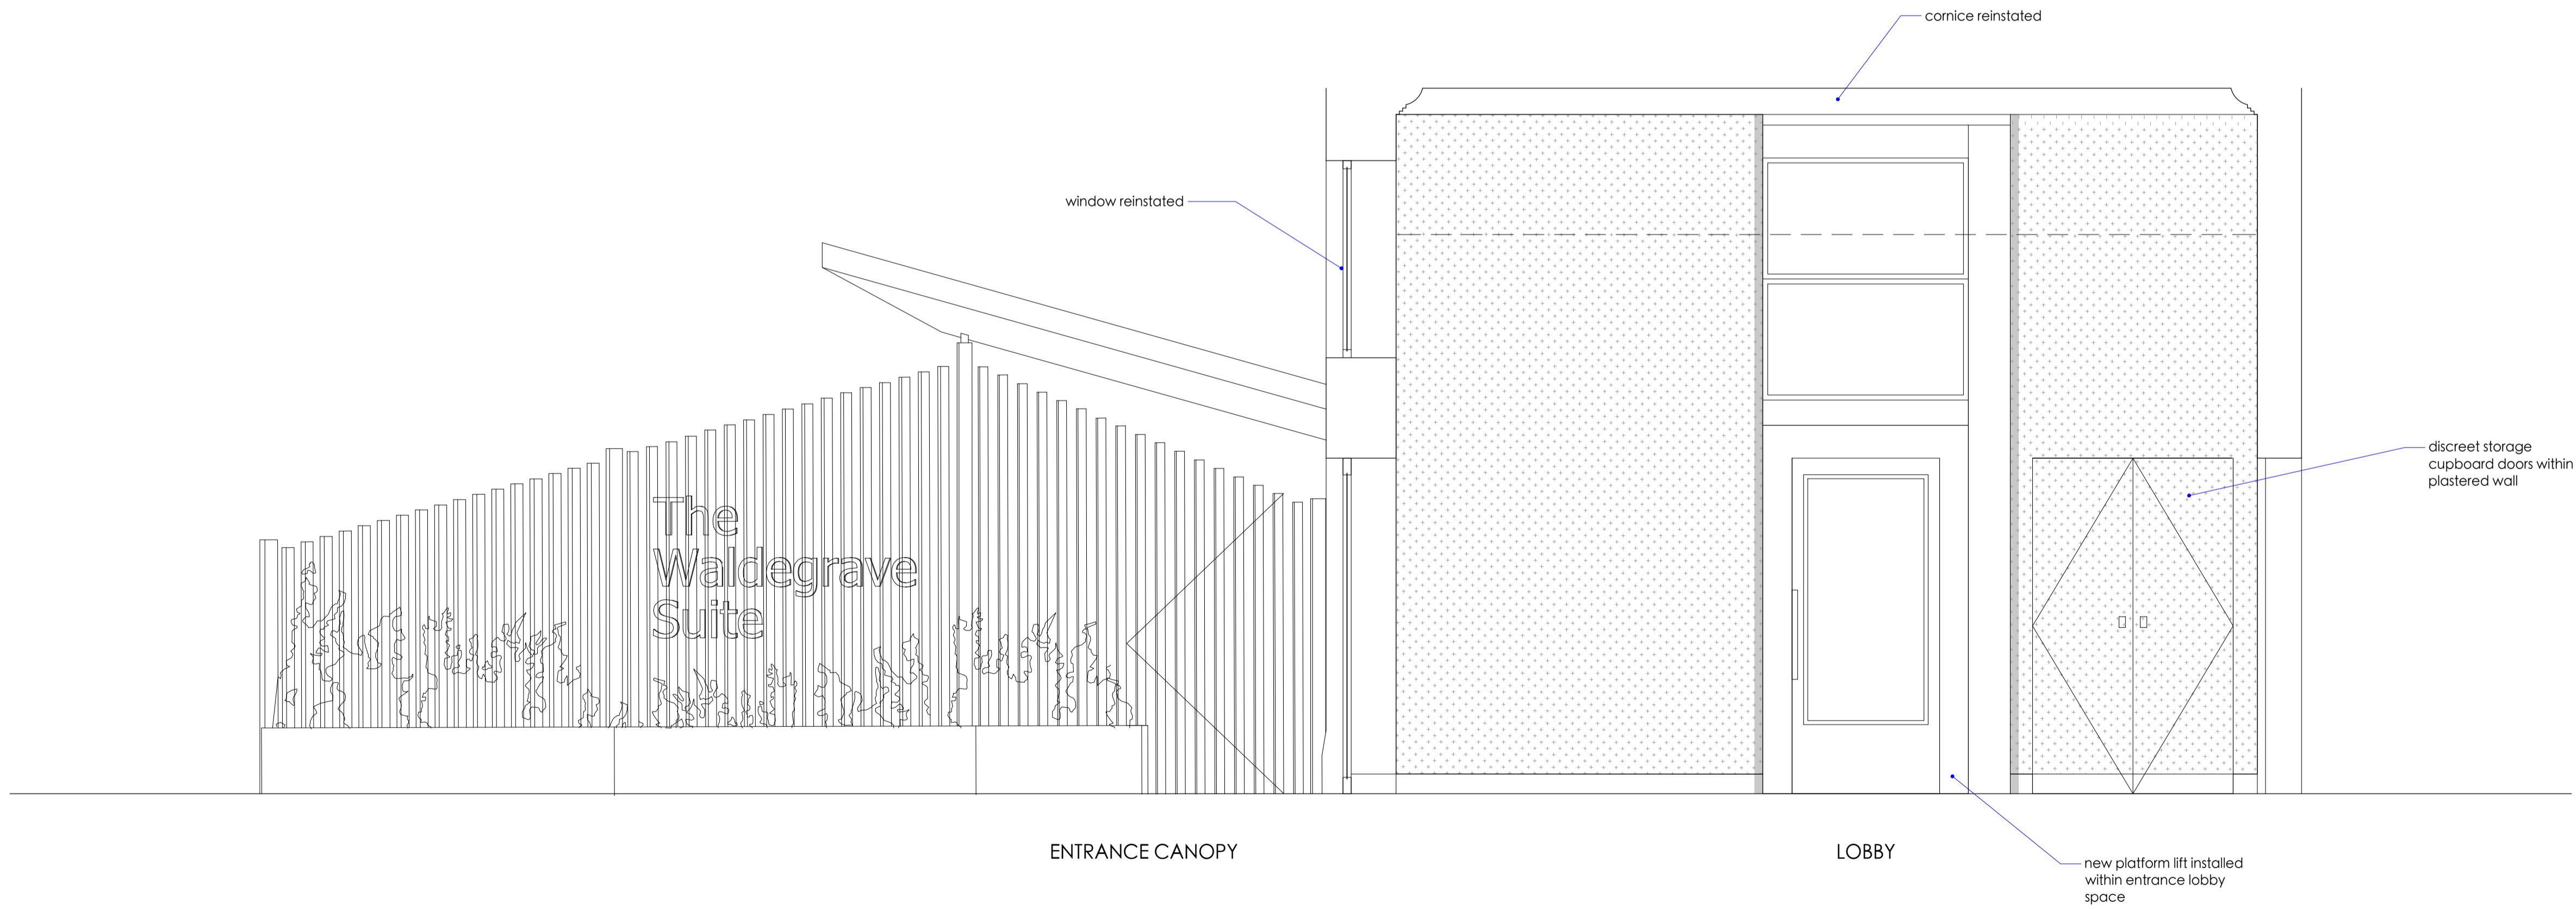