



First Floor Plan

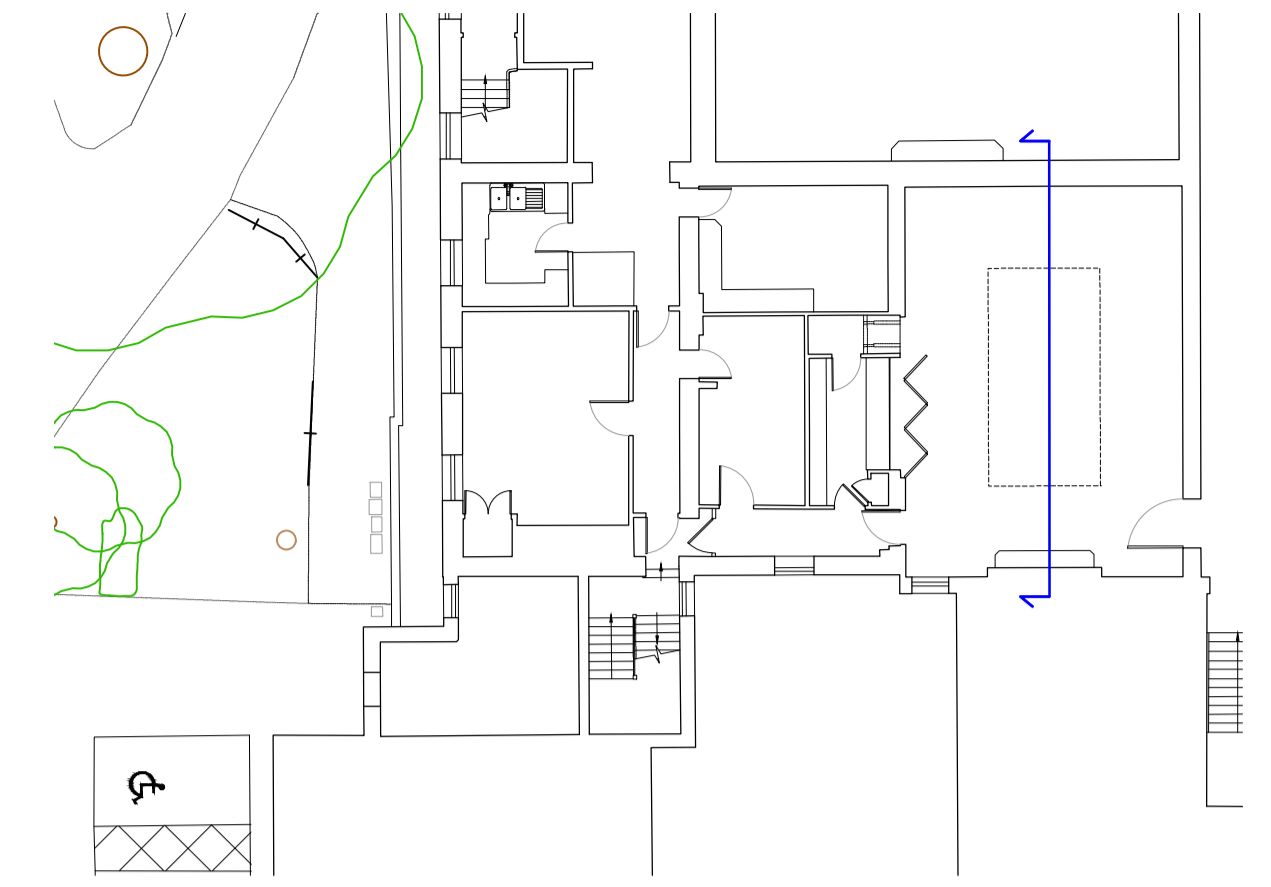

Key Plan

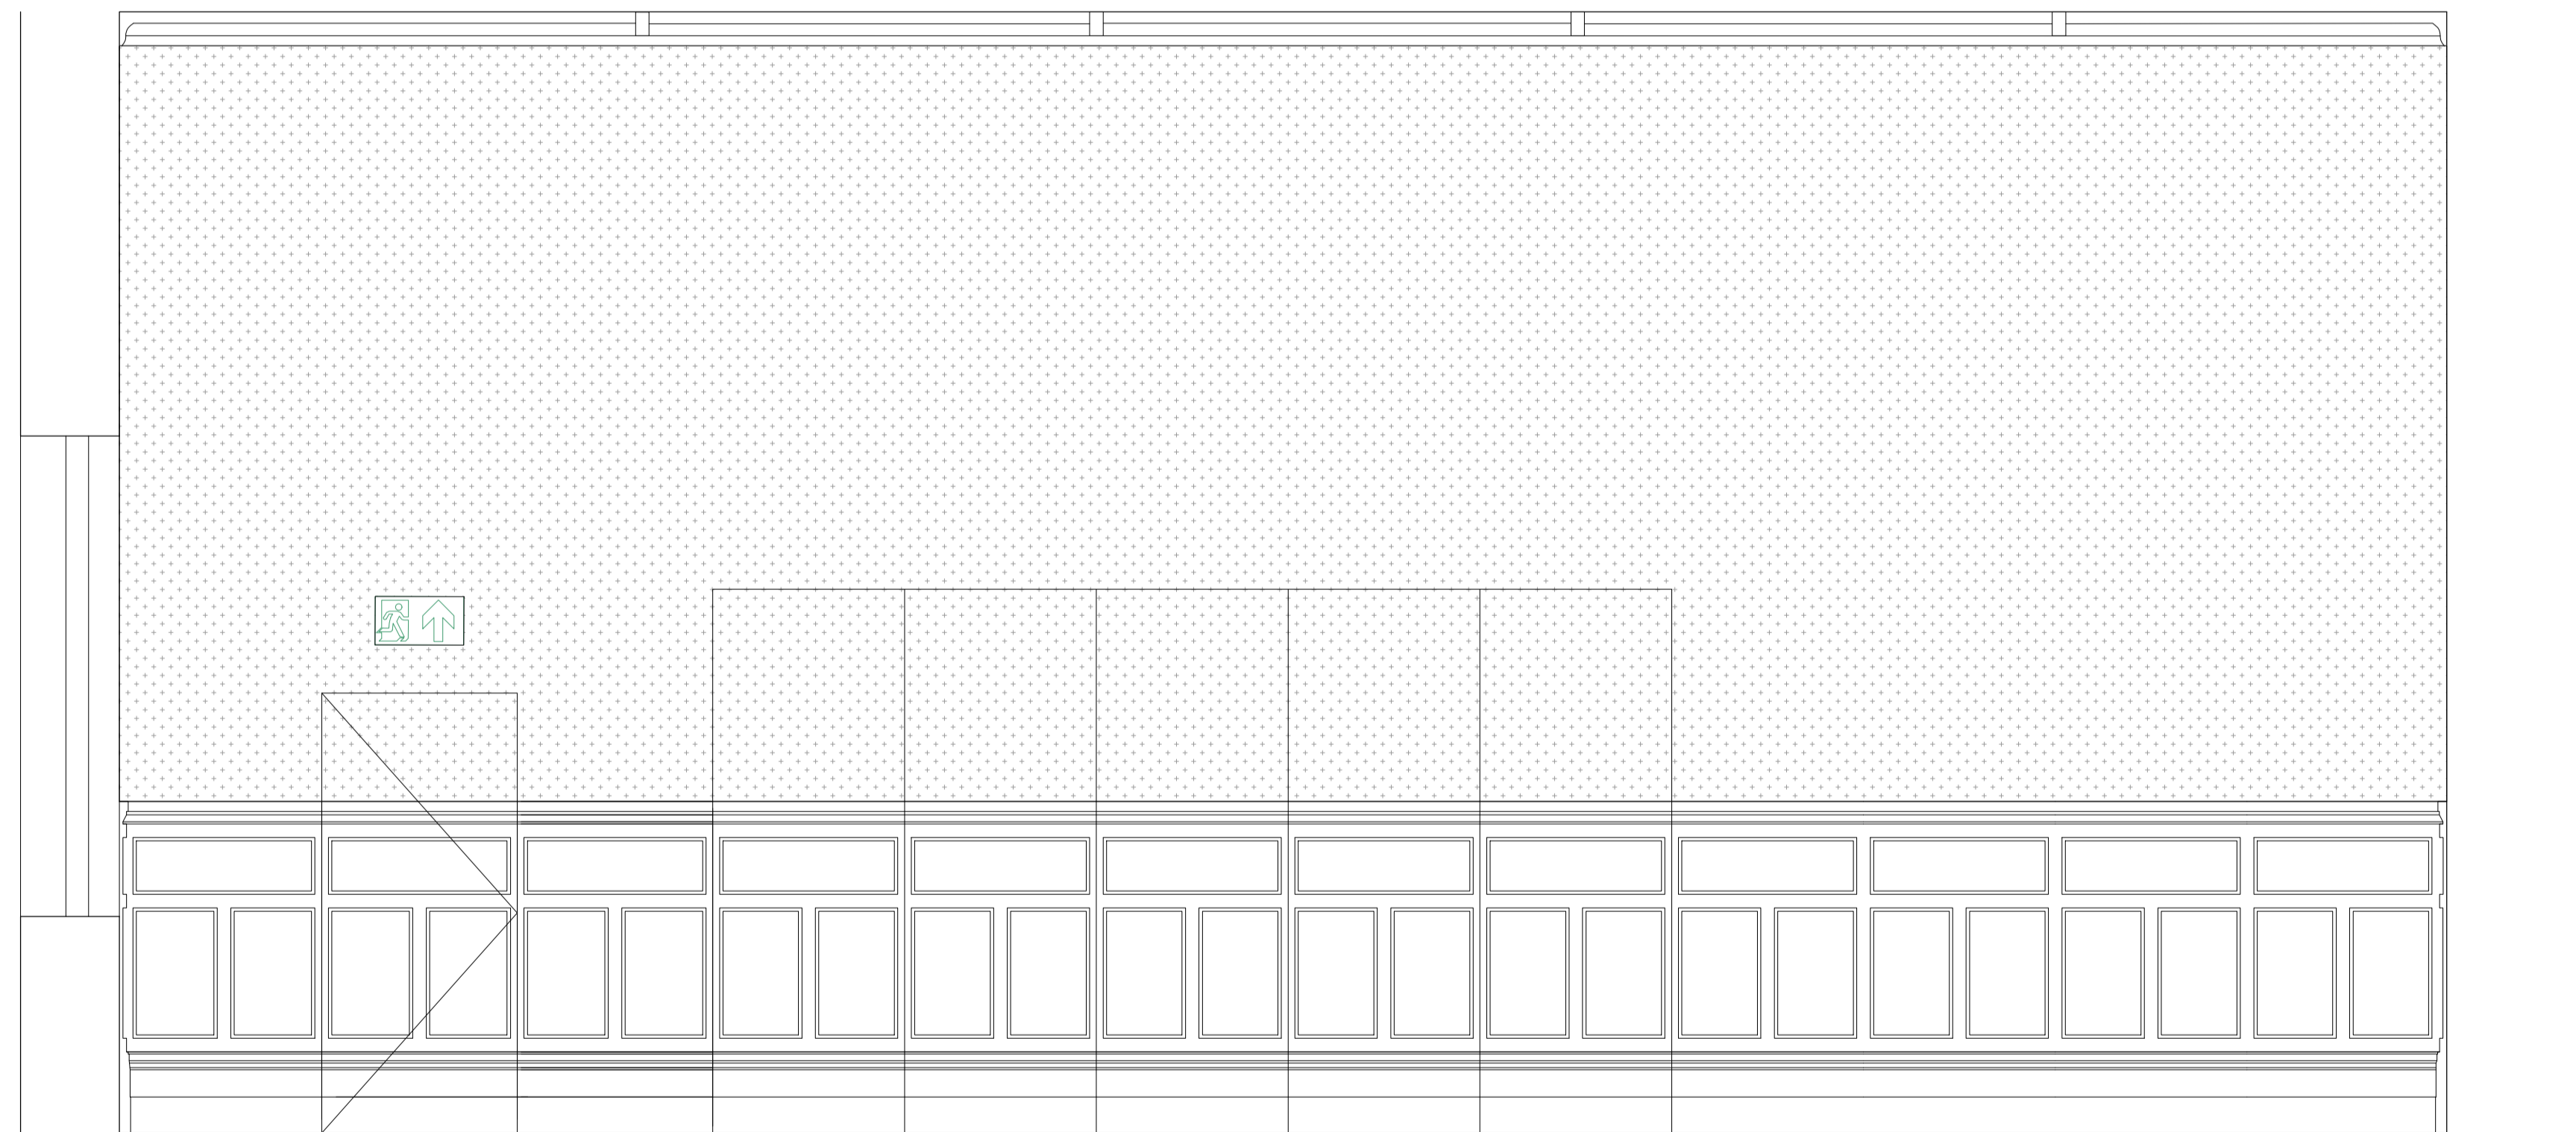

BILLIARD ROOM  
EXISTING DOOR

Elevation

