



First Floor Plan

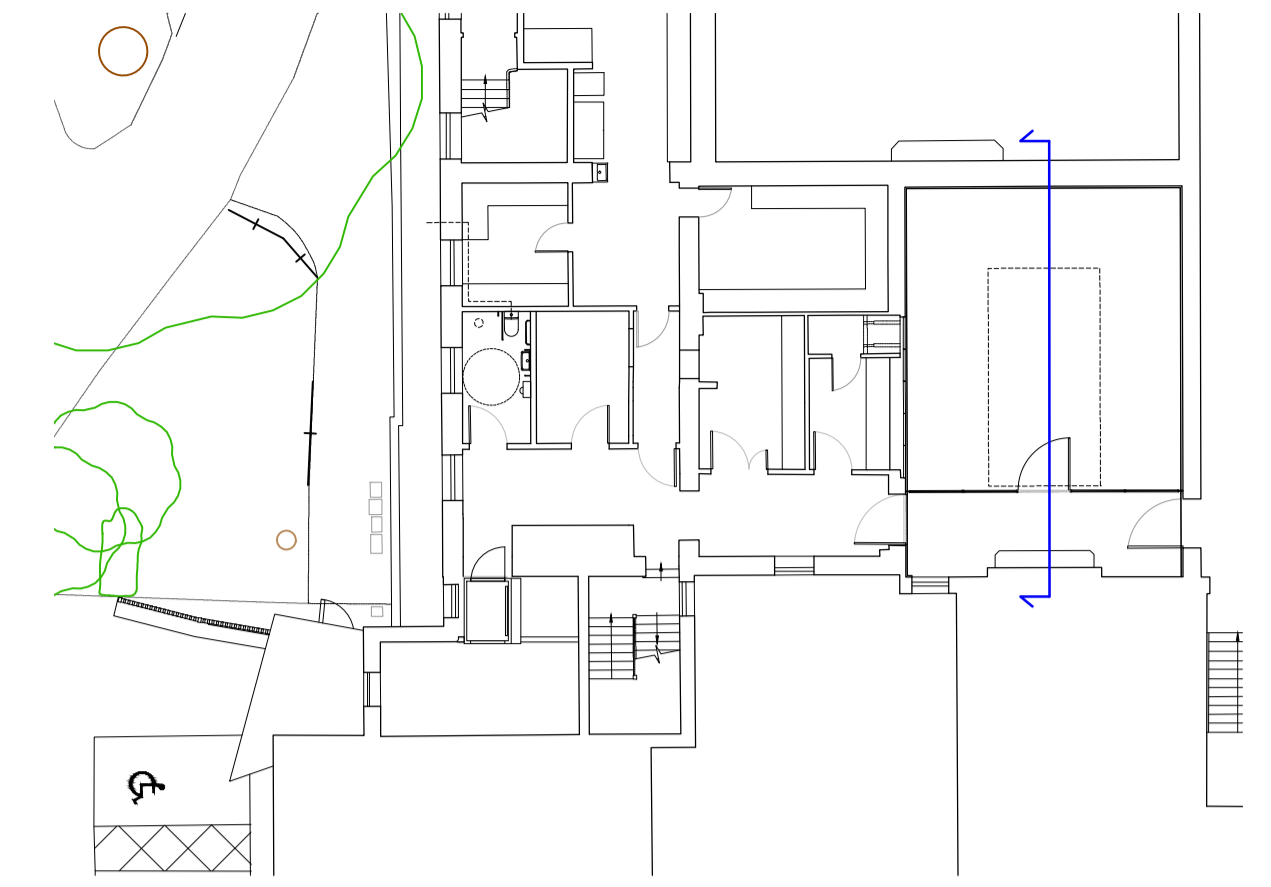

Key Plan

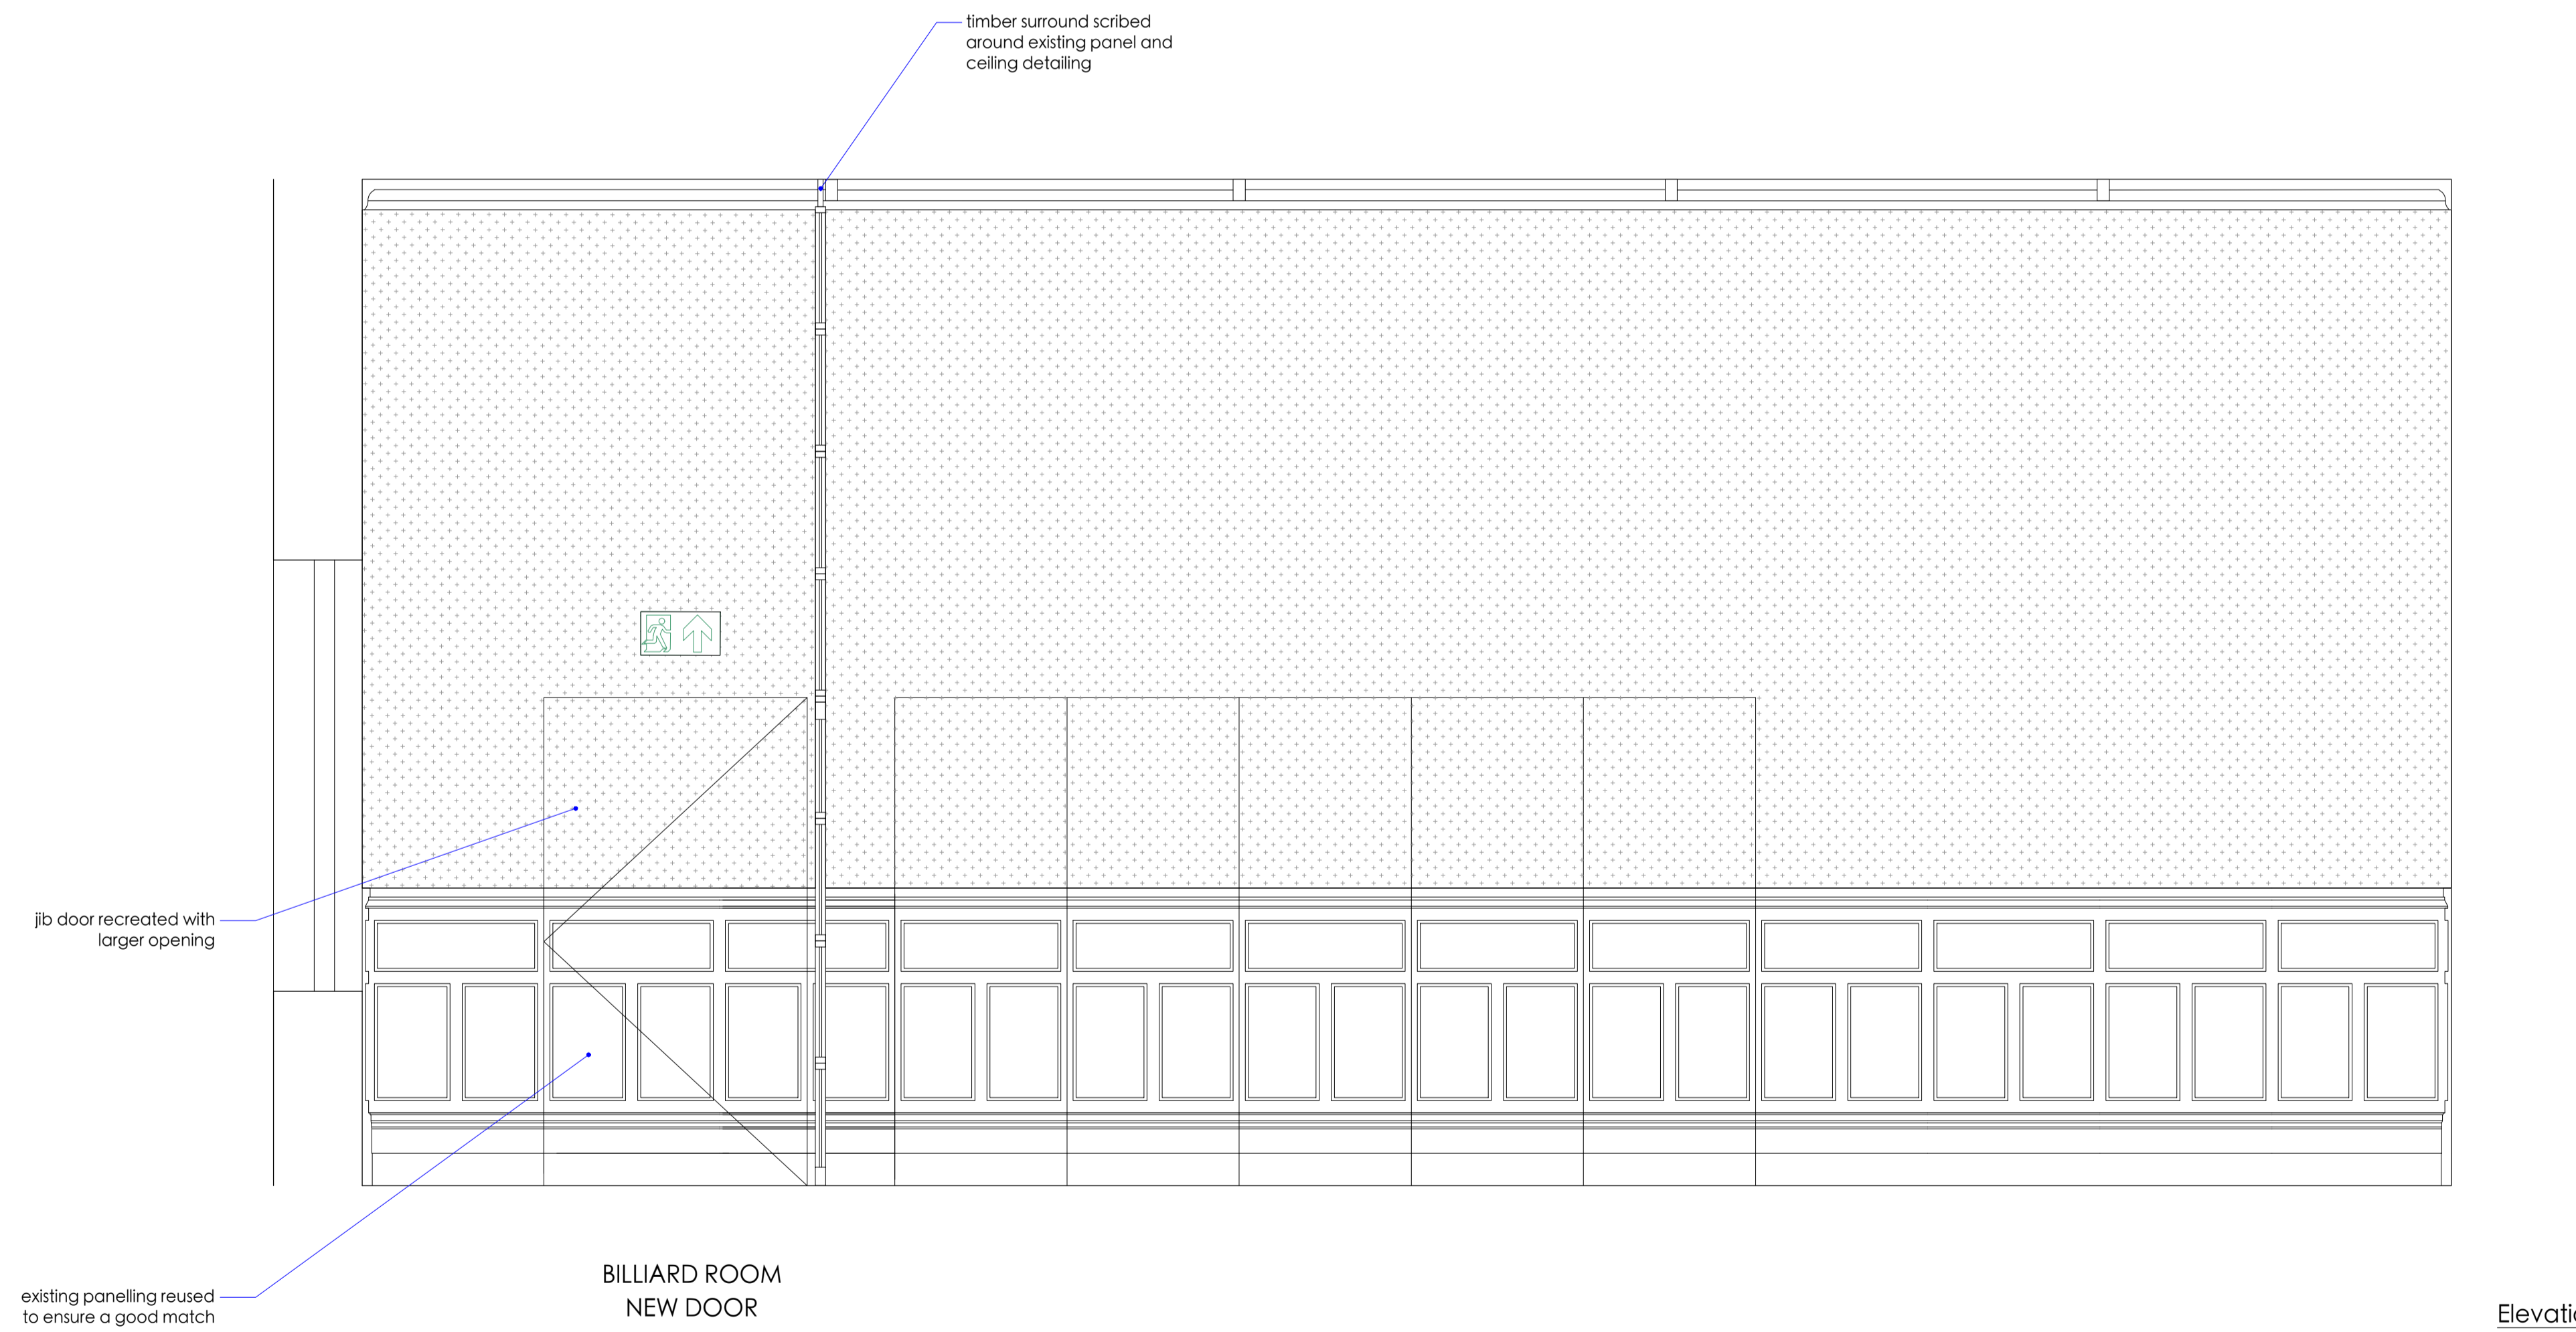

Elevation

