






Notes
 Do not scale from this drawing.
 All dimensions are drawn in millimetres.
 Drawing & design copyright LUC.
 Reproduction of this drawing in whole or in part is prohibited without prior permission.

- KEY**
-  Extent of works boundary
 -  0-4yrs Play space
 -  5-11yrs Play space
 -  Explorer path
Area- 229m²

Note:
 Please refer to DAS 5.4.3 for further information


For further context refer to 11265-LD-PLN-201
 - 11265-LD-PLN-204 Hard Landscape General Arrangement (Sheets 1 - 4)

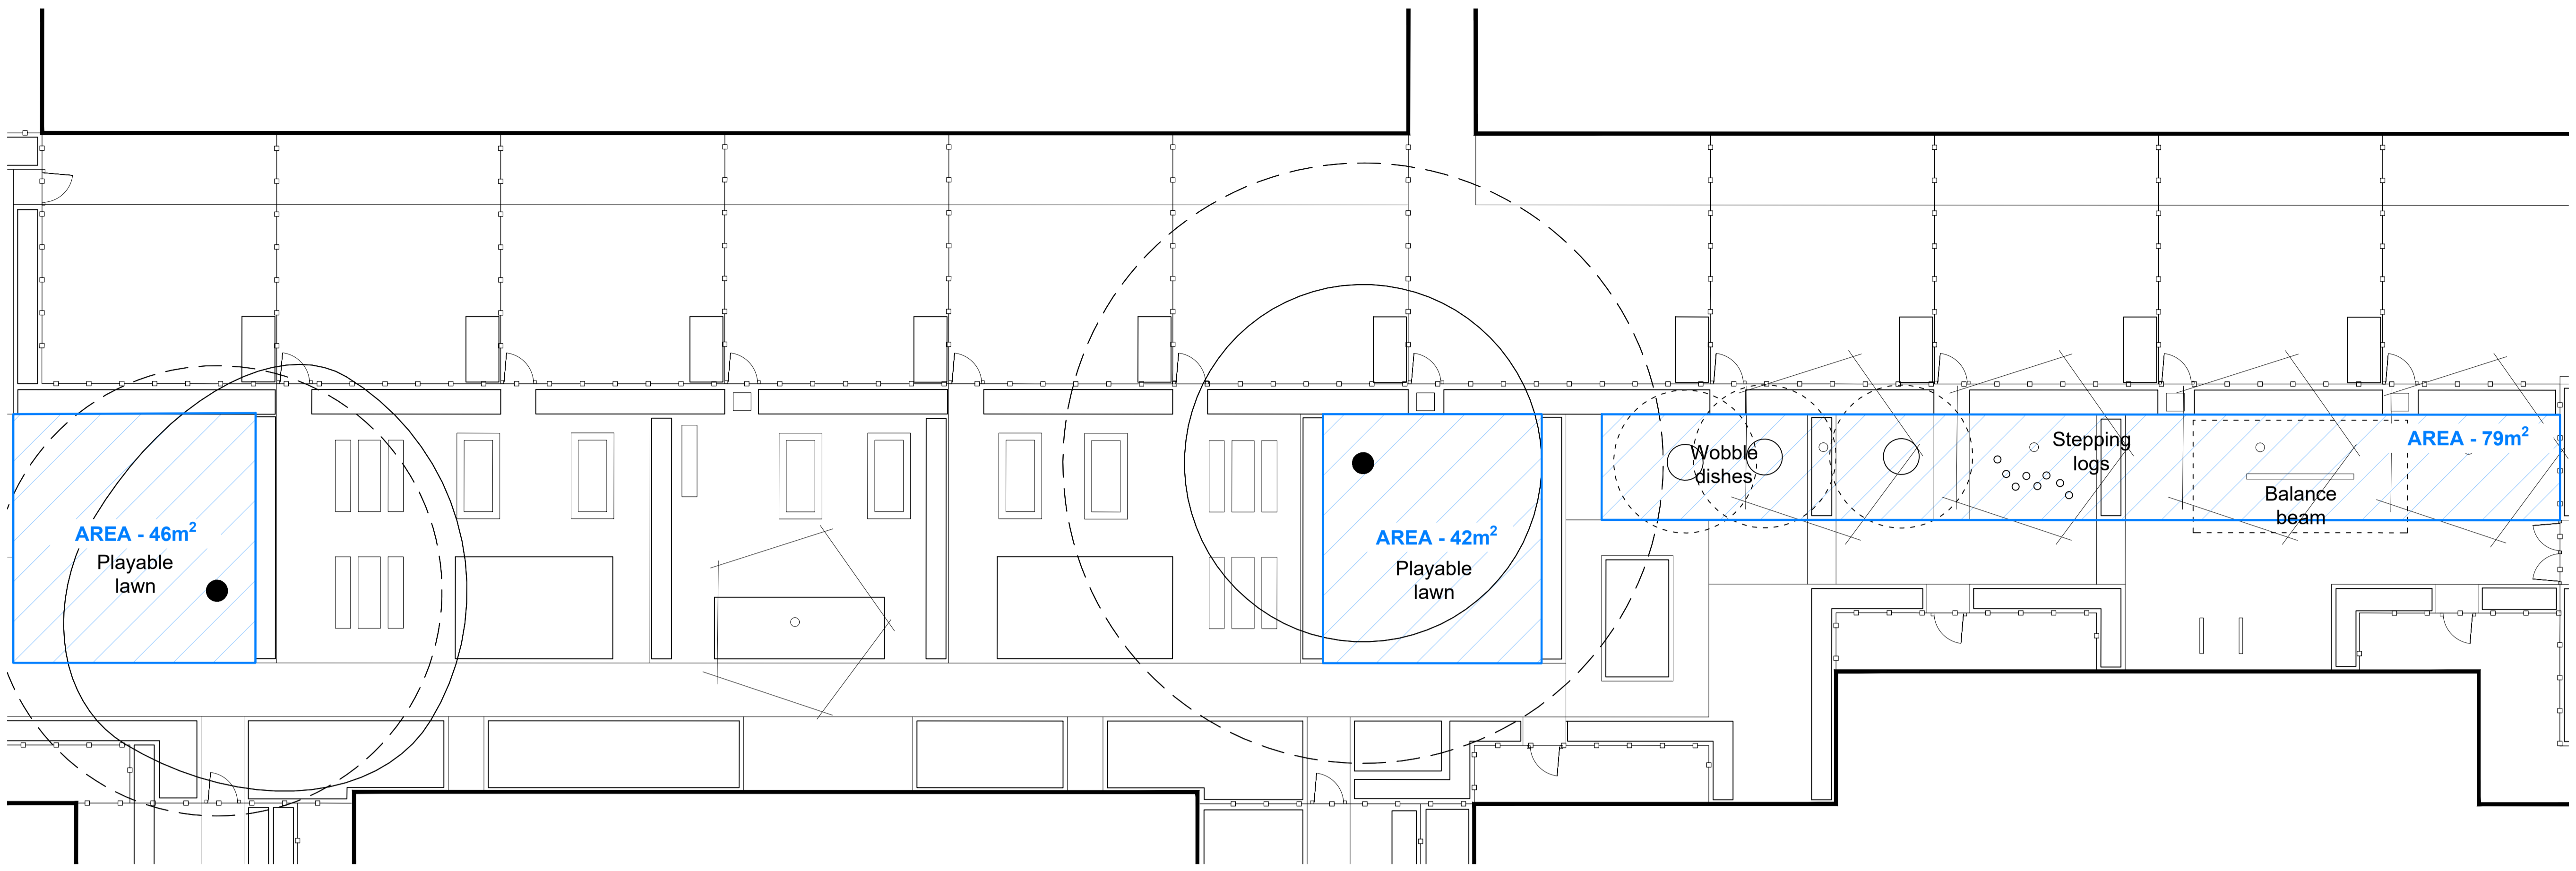

01
214 Blocks P, Q, R & S Courtyard
Detail Plan Scale 1:100


Block E

Block I

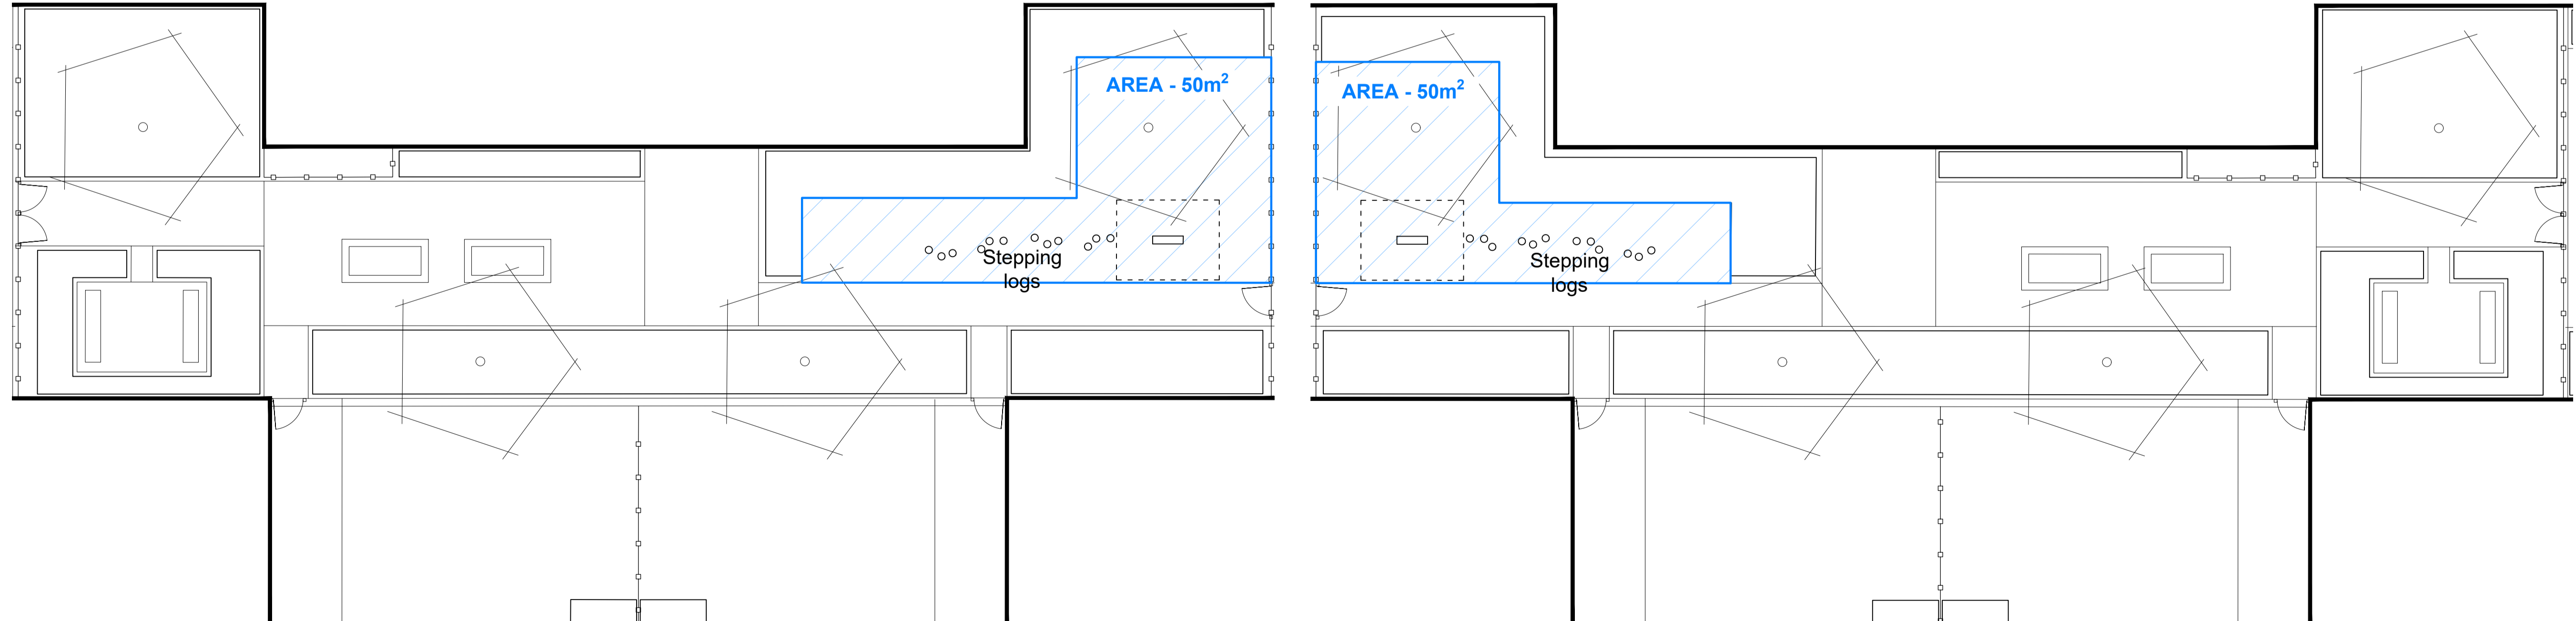


02
214 Block E Courtyard
Detail Plan Scale 1:100

03
214 Block I Courtyard
Detail Plan Scale 1:100

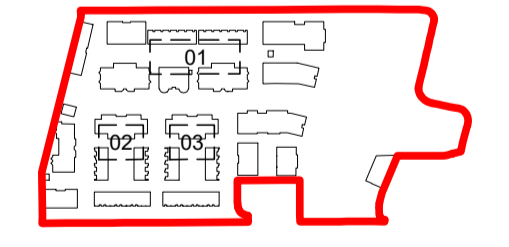

Iss	Date	Description	Drn	CHK
A	26.05.22	Explorer path area added to key	AT	MF
A	24.05.22	First Issue	AT	JL

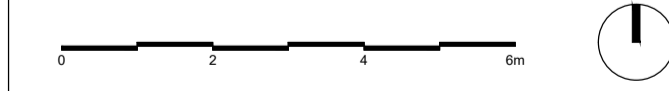

LUC LUC London
 250 Waterloo Road, London, SE1 8RD
 +44 (0)20 7383 5784
 london@landuse.co.uk
 www.landuse.co.uk

Project
HAM CLOSE REGENERATION

Client
HILL RESIDENTIAL

Scale @A1
 1:100 Status
FOR PLANNING

Drawing Title
**PLAY DETAIL PLANS
 (SHEET 4 OF 5)**

Job Nr 11265	Drawing Nr LD-PLN-214	Issue B
-----------------	--------------------------	------------