







**AREA - 46**  
 Playable lawn


**Notes**  
 Do not scale from this drawing.  
 All dimensions are drawn in millimetres.  
 Drawing & design copyright LUC.  
 Reproduction of this drawing in whole or in part is prohibited without prior permission.

- KEY**
-  Extent of works boundary
  -  0-4yrs Play space
  -  5-11yrs Play space
  -  Explorer path  
Area- 229m<sup>2</sup>

**Note:**  
 Please refer to DAS 5.4.3 for further information  
 For further context refer to 11265-LD-PLN-201  
 - 11265-LD-PLN-204 Hard Landscape General Arrangement (Sheets 1 - 4)

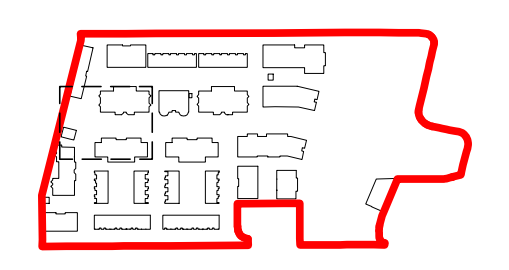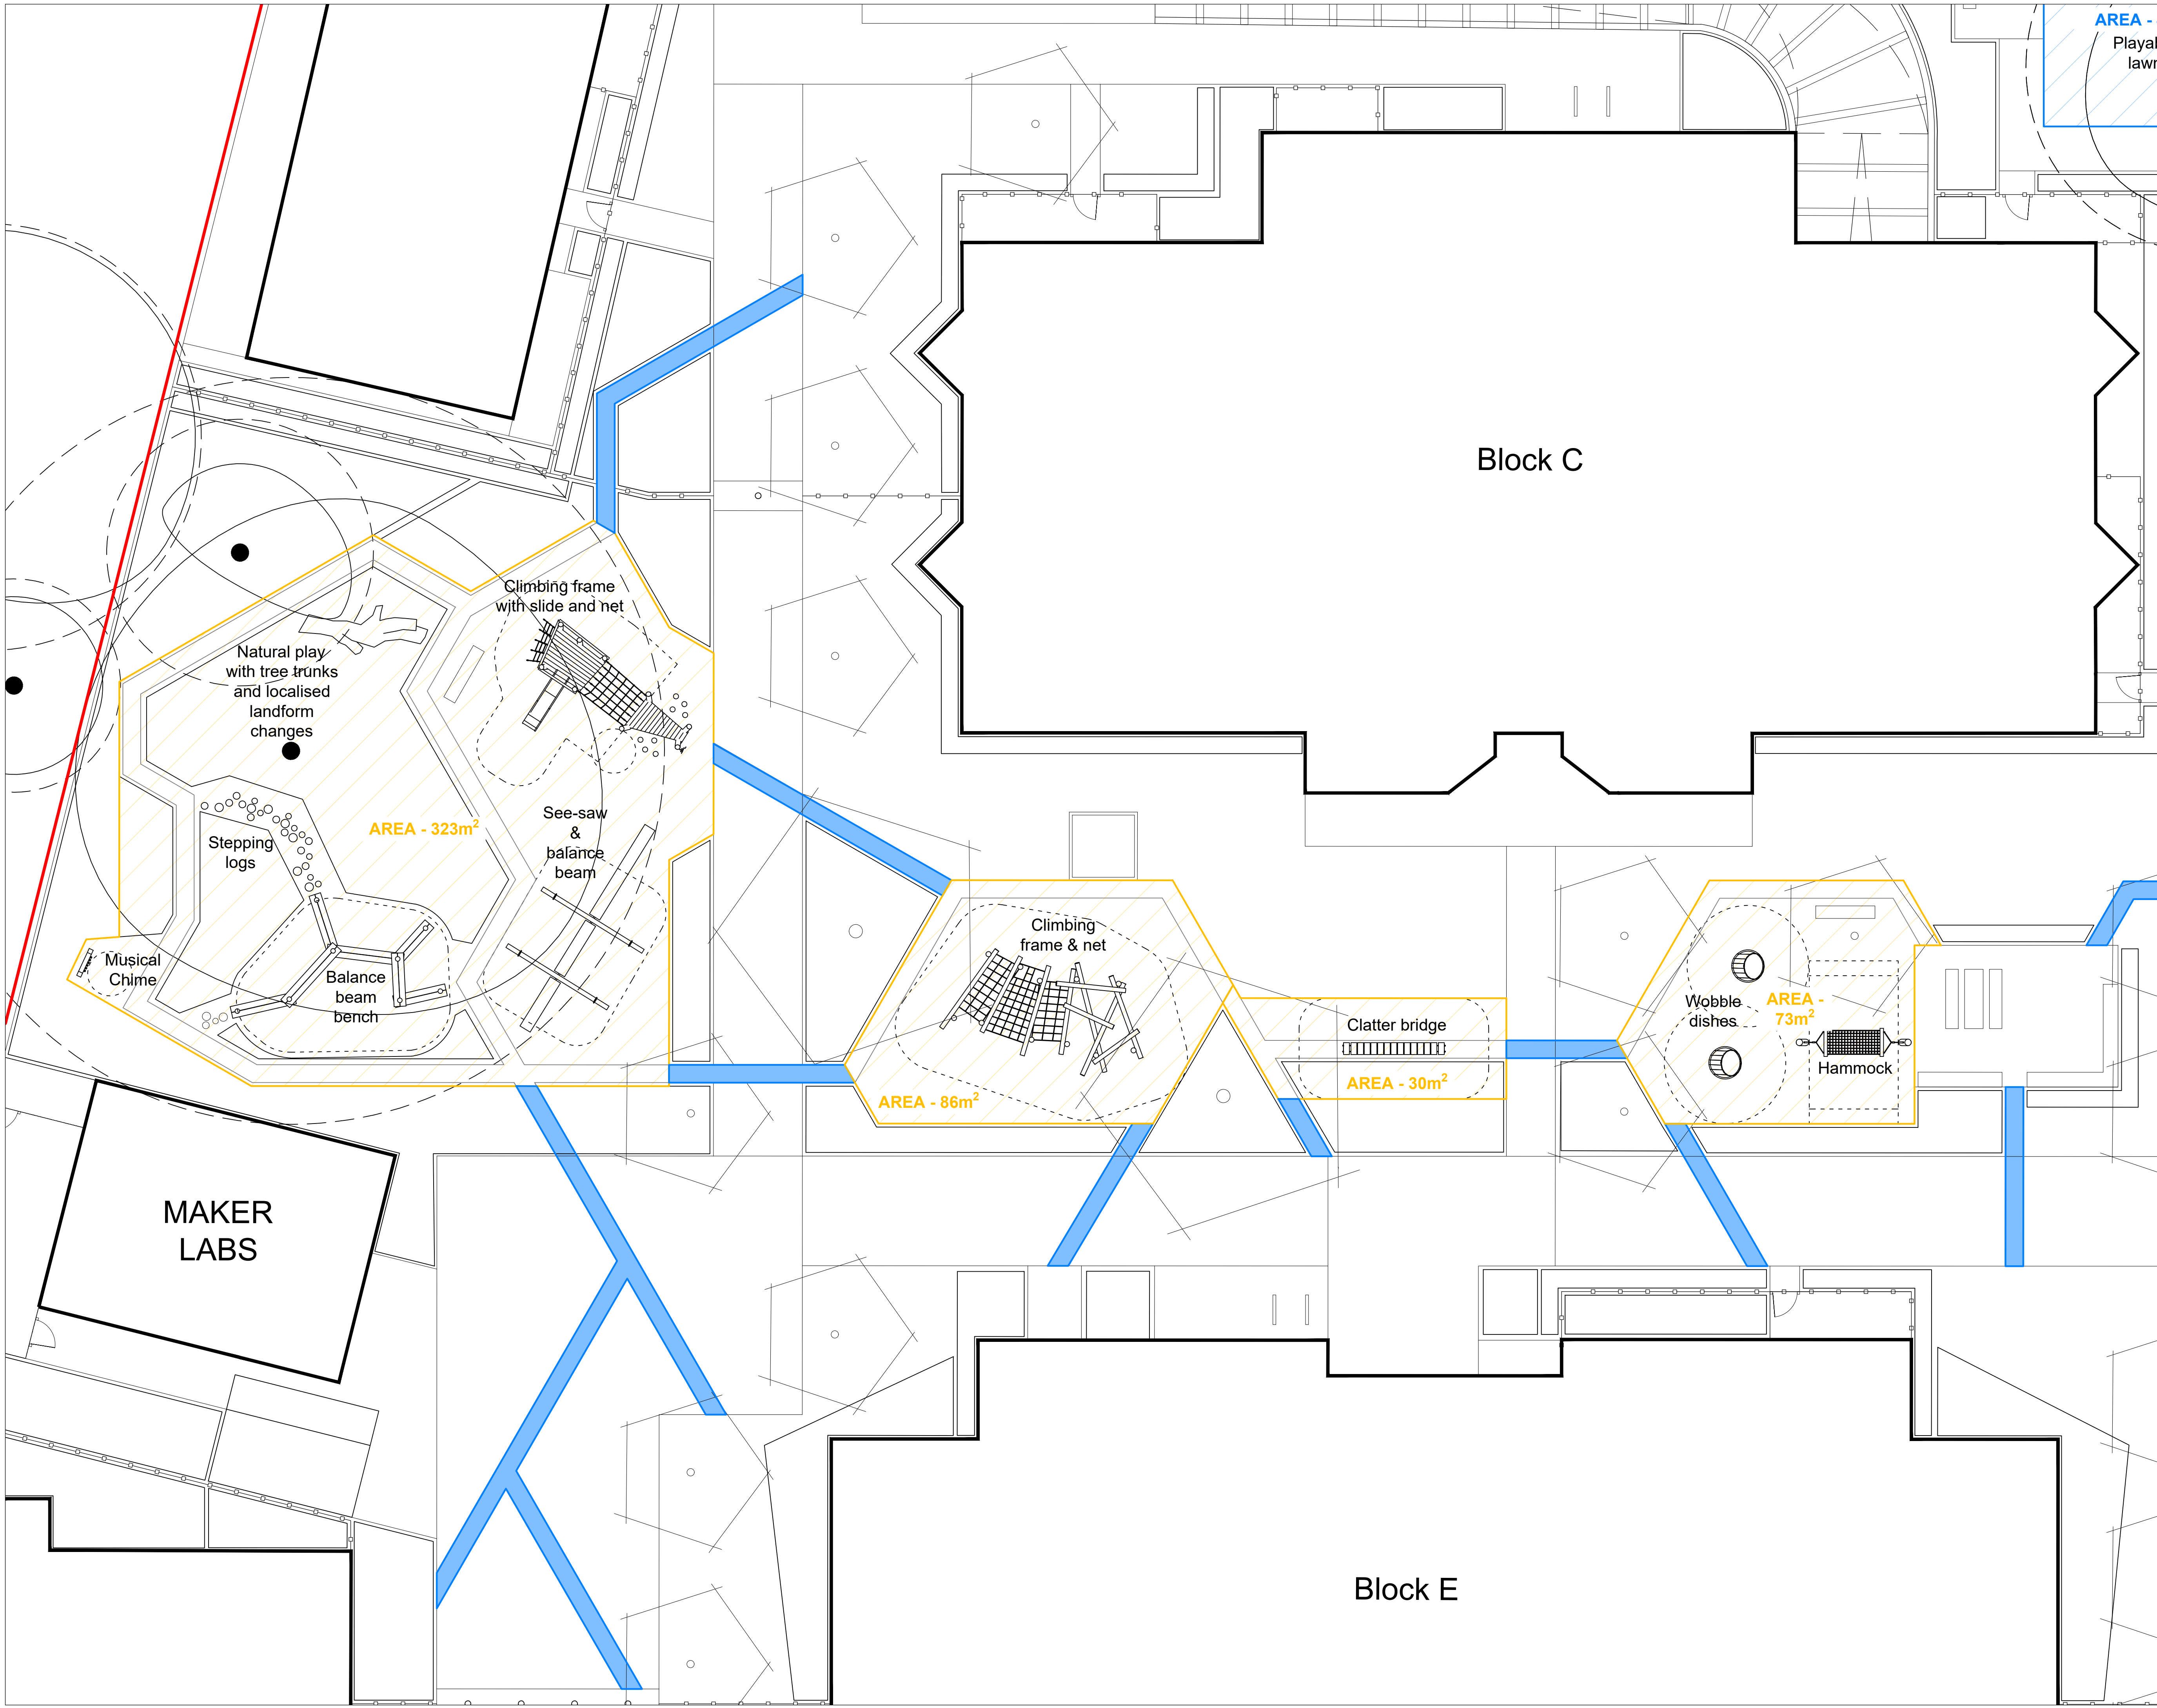

Rev	Date	Description	Drawn	Checked
B	26.05.22	Explorer path area added to key	AT	MF
A	24.05.22	First Issue	AT	JL

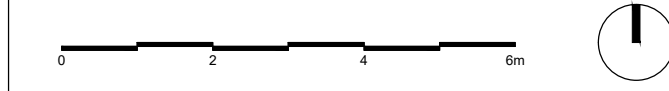

**LUC** LUC London  
 250 Waterloo Road, London, SE1 8RD  
 +44 (0)20 7383 5784  
 london@landuse.co.uk  
 www.landuse.co.uk

Project <b>HAM CLOSE REGENERATION</b>	
Client HILL RESIDENTIAL	
Scale @A1 1:100	Status FOR PLANNING
Drawing Title PLAY DETAIL PLANS (SHEET 1 OF 5)	
Job Nr 11265	Drawing Nr LD-PLN-211
Issue B	