


PLANNING



DETAIL A

The Extension and Link Structure will have minimal fixing to the existing building fabric.

See detailed structural drawings opposite showing how the new extension will physically connect to the new extension/linked corridor.

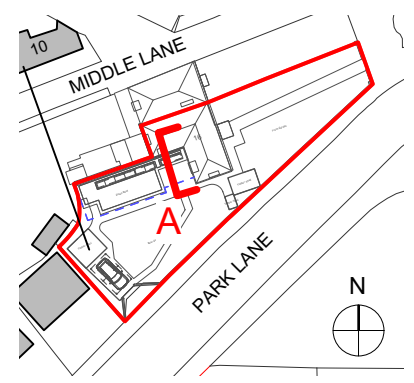


Key Plan

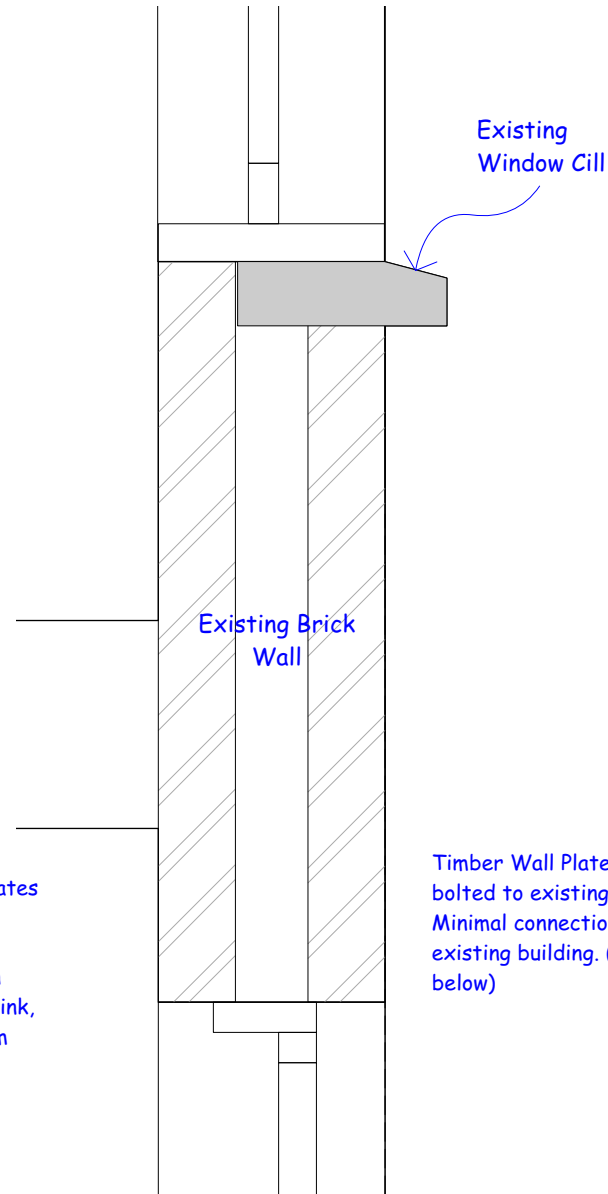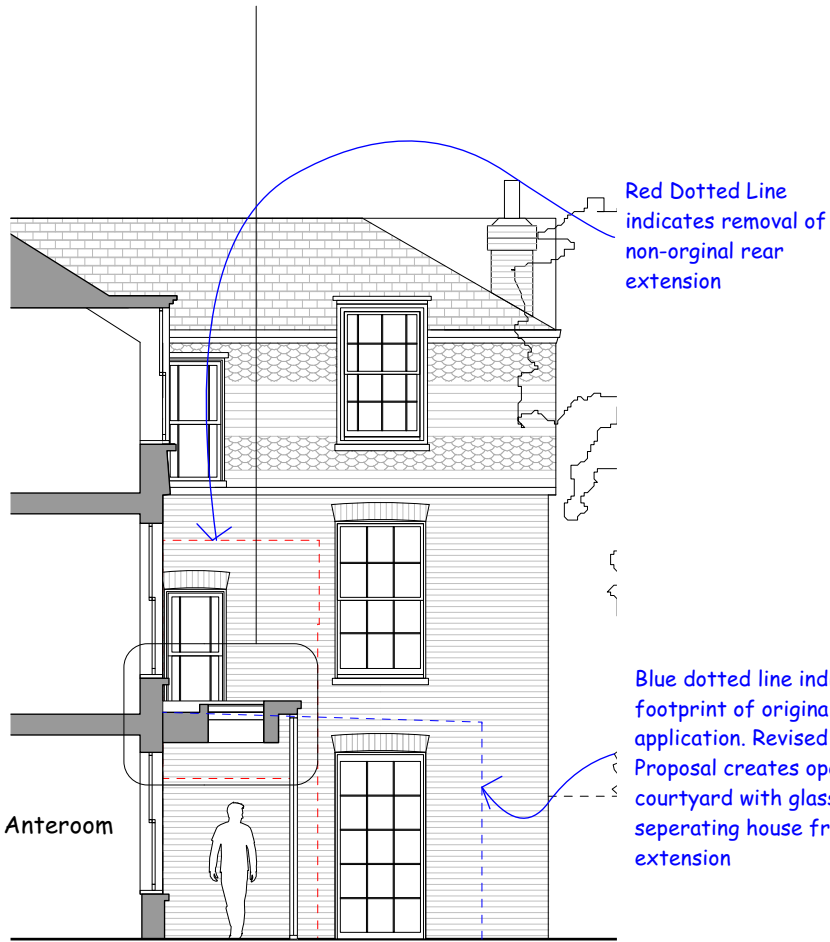

2 Existing Wall Detail A
Scale: 1:10

0 100 300 500 mm

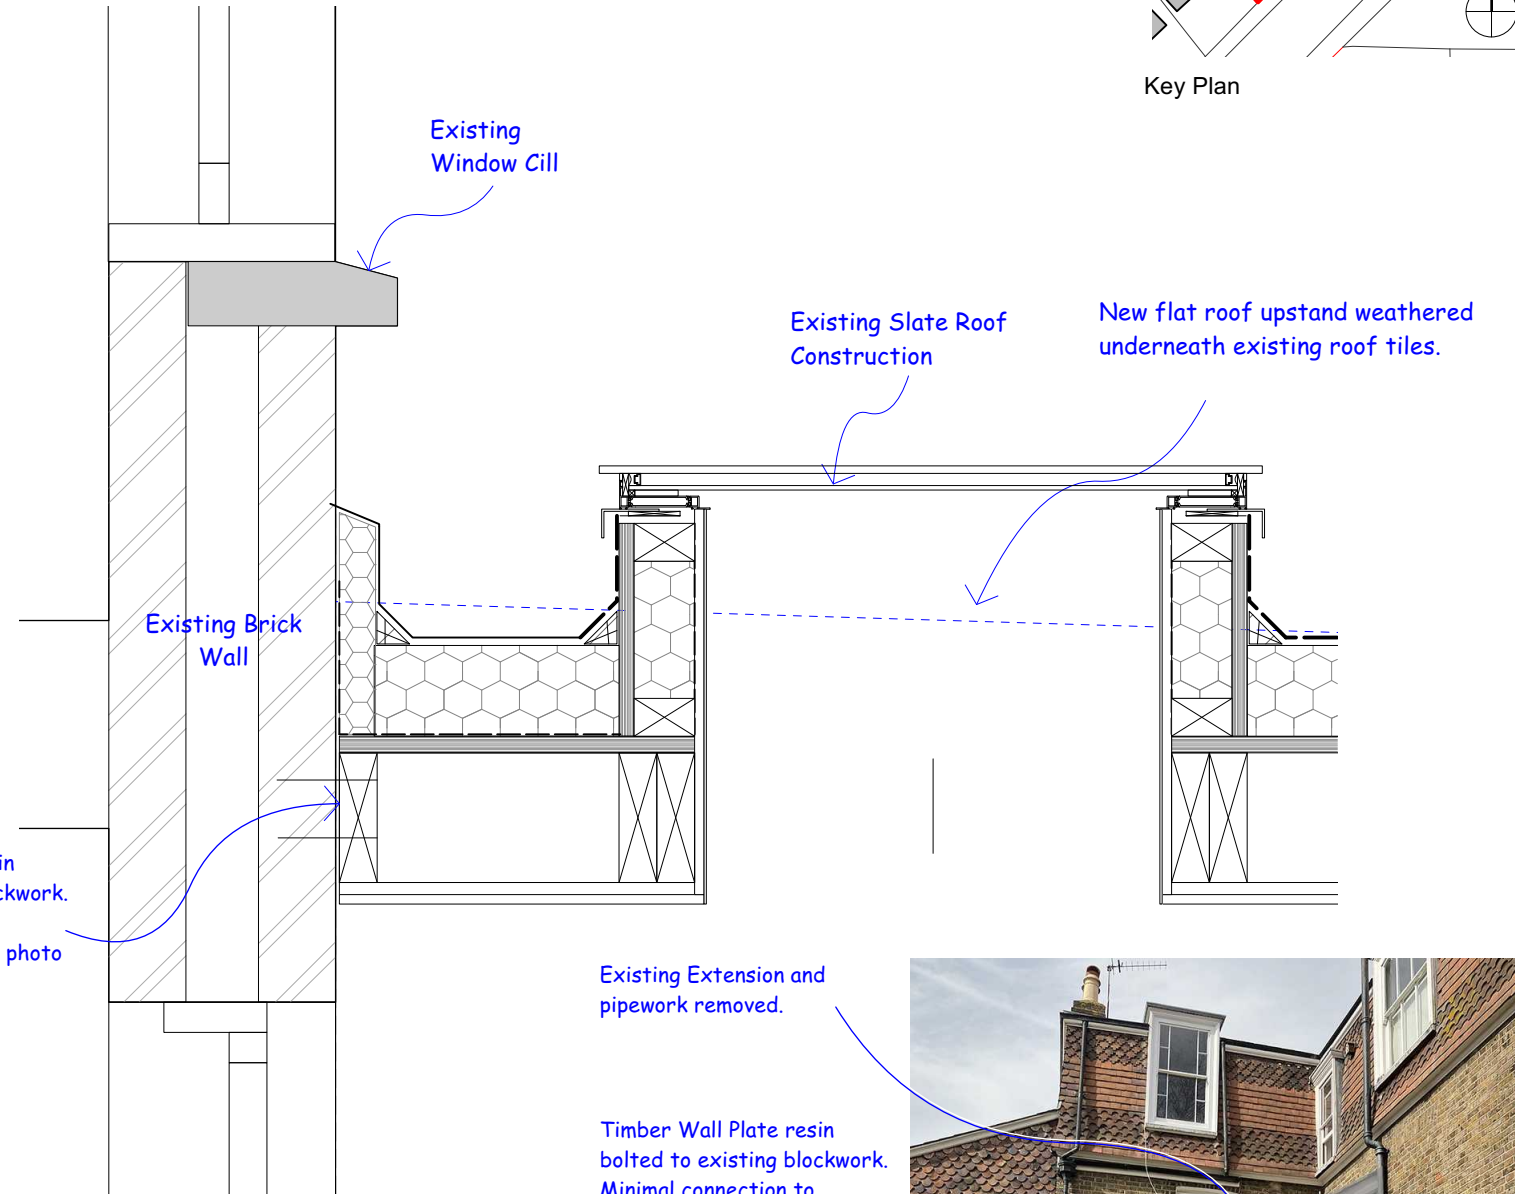

3 Proposed Wall Detail A
Scale: 1:10

0 100 300 500 mm

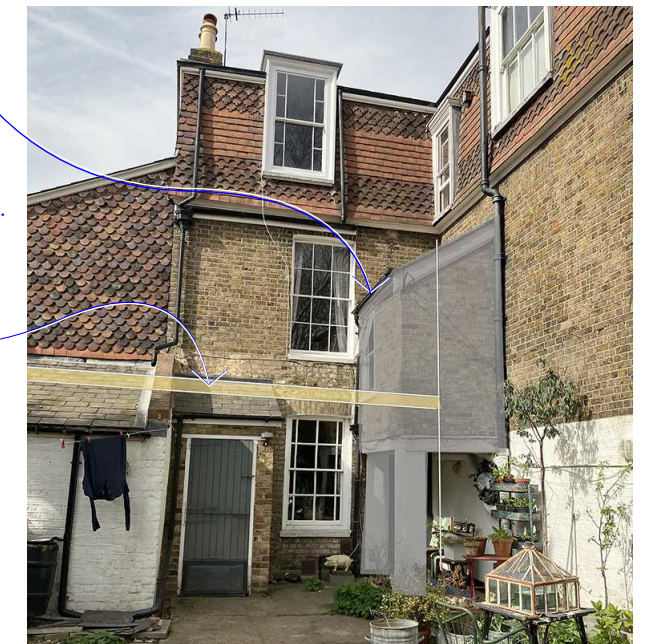


Illustration of Timber Wall Plate

1 Proposed Rear Section A
Scale: 1:100

0 2 3 4 5 M