
and will therfor not be visible from ground level

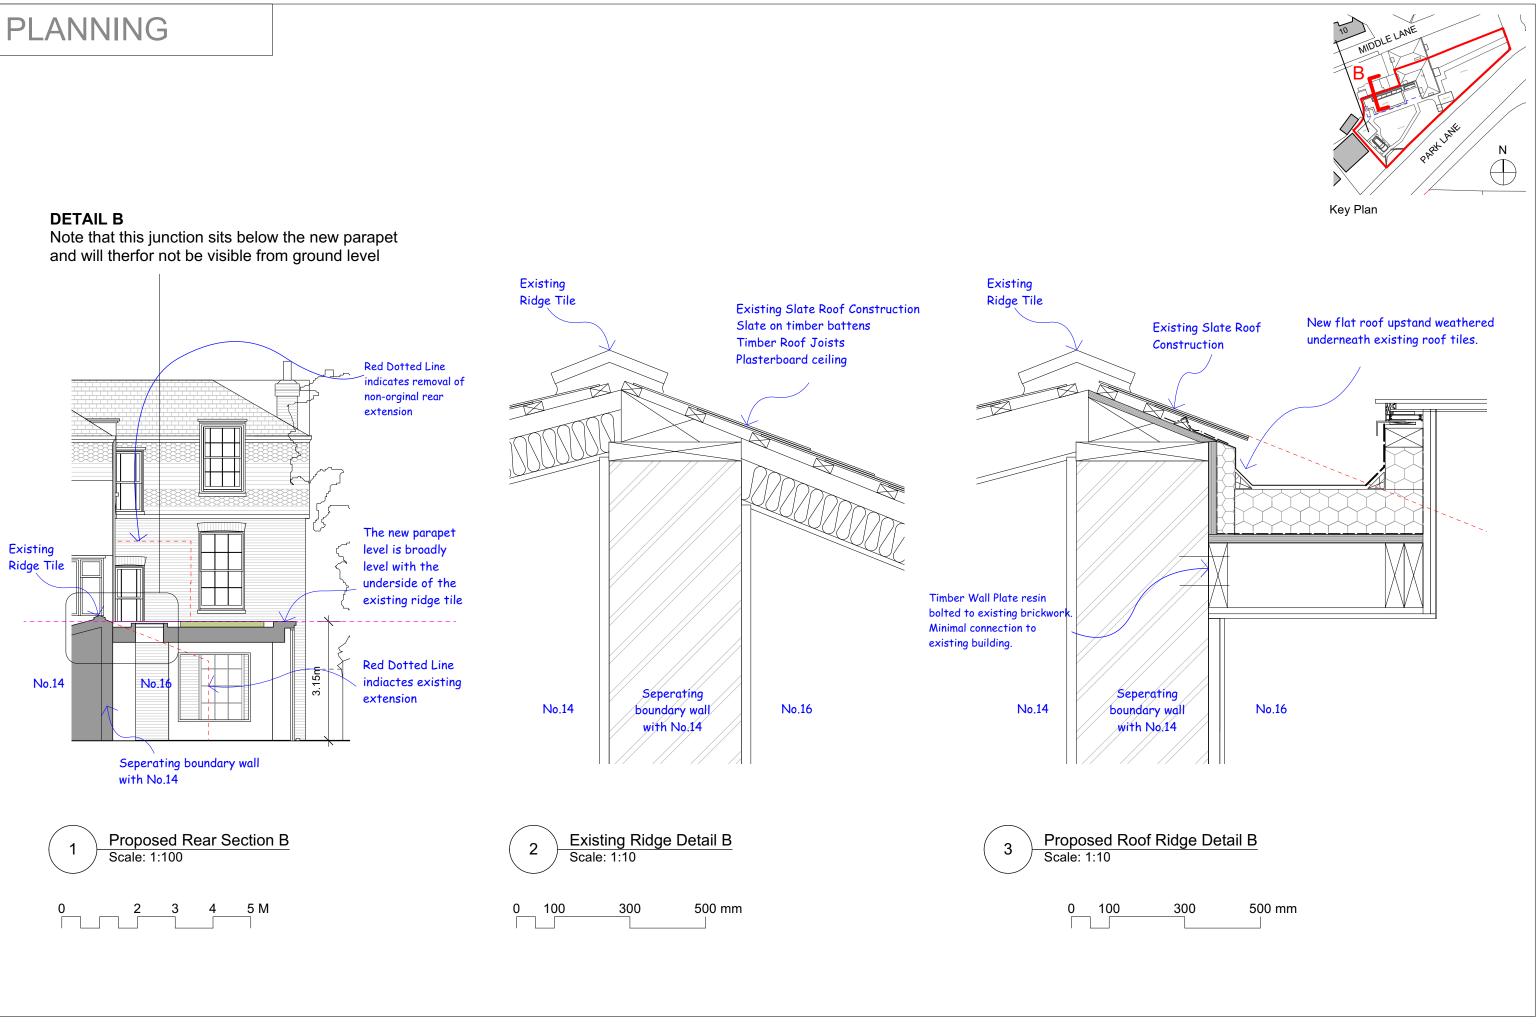

SIMONBROWN ARCHITECTS

Phoenix Wharf, Eel Pie Island, Twickenham, London TW1 3DY T: 020 8158 8880 | E: mail@simonbrownarchitects.com | W: www.simonbrownarchitects.com