



**GENERAL NOTES**

FIGURES DIMENSIONS ARE GIVEN TO STRUCTURE UNLESS INDICATED OTHERWISE.  
 ALLOWANCES TO BE CHECKED ON SITE PRIOR TO COMMENCEMENT OF WORK.  
 DRAWING TO BE READ IN CONJUNCTION WITH ALL CONTRACT DOCUMENTS, CONDITIONS AND  
 SPECIAL CONDITIONS, SPECIFICATIONS, DRAWINGS, CONSULTANTS AND  
 SPECIALISTS DRAWINGS, CONSTRUCTION NOTICES, SPECIFICATIONS AND EMPLOYERS REQUIREMENTS WHERE  
 APPLICABLE.  
 ANY DISCREPANCY MUST BE BROUGHT TO THE ATTENTION OF PCKO IN WRITING.  
 ANY MODIFICATION TO THIS DRAWING MUST BE CARRIED OUT BY PCKO.  
 THE DRAWING REMAINS UNDER THE COPYRIGHT OF PCKO AND IS NOT TO BE REPRODUCED OR  
 REPRODUCED IN ANY MANNER WITHOUT THE WRITTEN PERMISSION OF PCKO.  
 THESE DRAWINGS OF CONSTRUCTION INFORMATION ARE FOR GUIDANCE ONLY. ALL ELEMENTS OF  
 STRUCTURE INCLUDING SIZES, LOCATIONS, HEIGHTS, FINISHES, LINES, THICKNESSES AND VIBRO-CASTING TO BE  
 AS SHOWN IN THESE DRAWINGS. ALL STRUCTURAL ELEMENTS ARE SHOWN INDICATED. FOR ALL ELEMENTS OF STRUCTURE REFER TO STRUCTURAL  
 DRAWINGS AND SPECIFICATIONS FOR DETAILS AND SPECIFICATIONS. ALL MECHANICAL AND ELECTRICAL ELEMENTS ARE SHOWN INDICATED. FOR ALL MECHANICAL AND ELECTRICAL  
 REFER TO MECHANICAL AND ELECTRICAL DRAWINGS AND SPECIFICATIONS. ALL MECHANICAL AND ELECTRICAL ELEMENTS ARE SHOWN INDICATED. FOR ALL MECHANICAL AND ELECTRICAL  
 REFER TO MECHANICAL AND ELECTRICAL DRAWINGS AND SPECIFICATIONS.

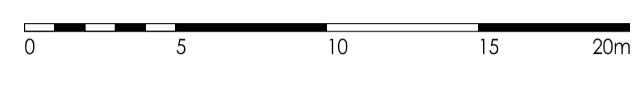

EXISTING BUILDINGS TO BE DEMOLISHED

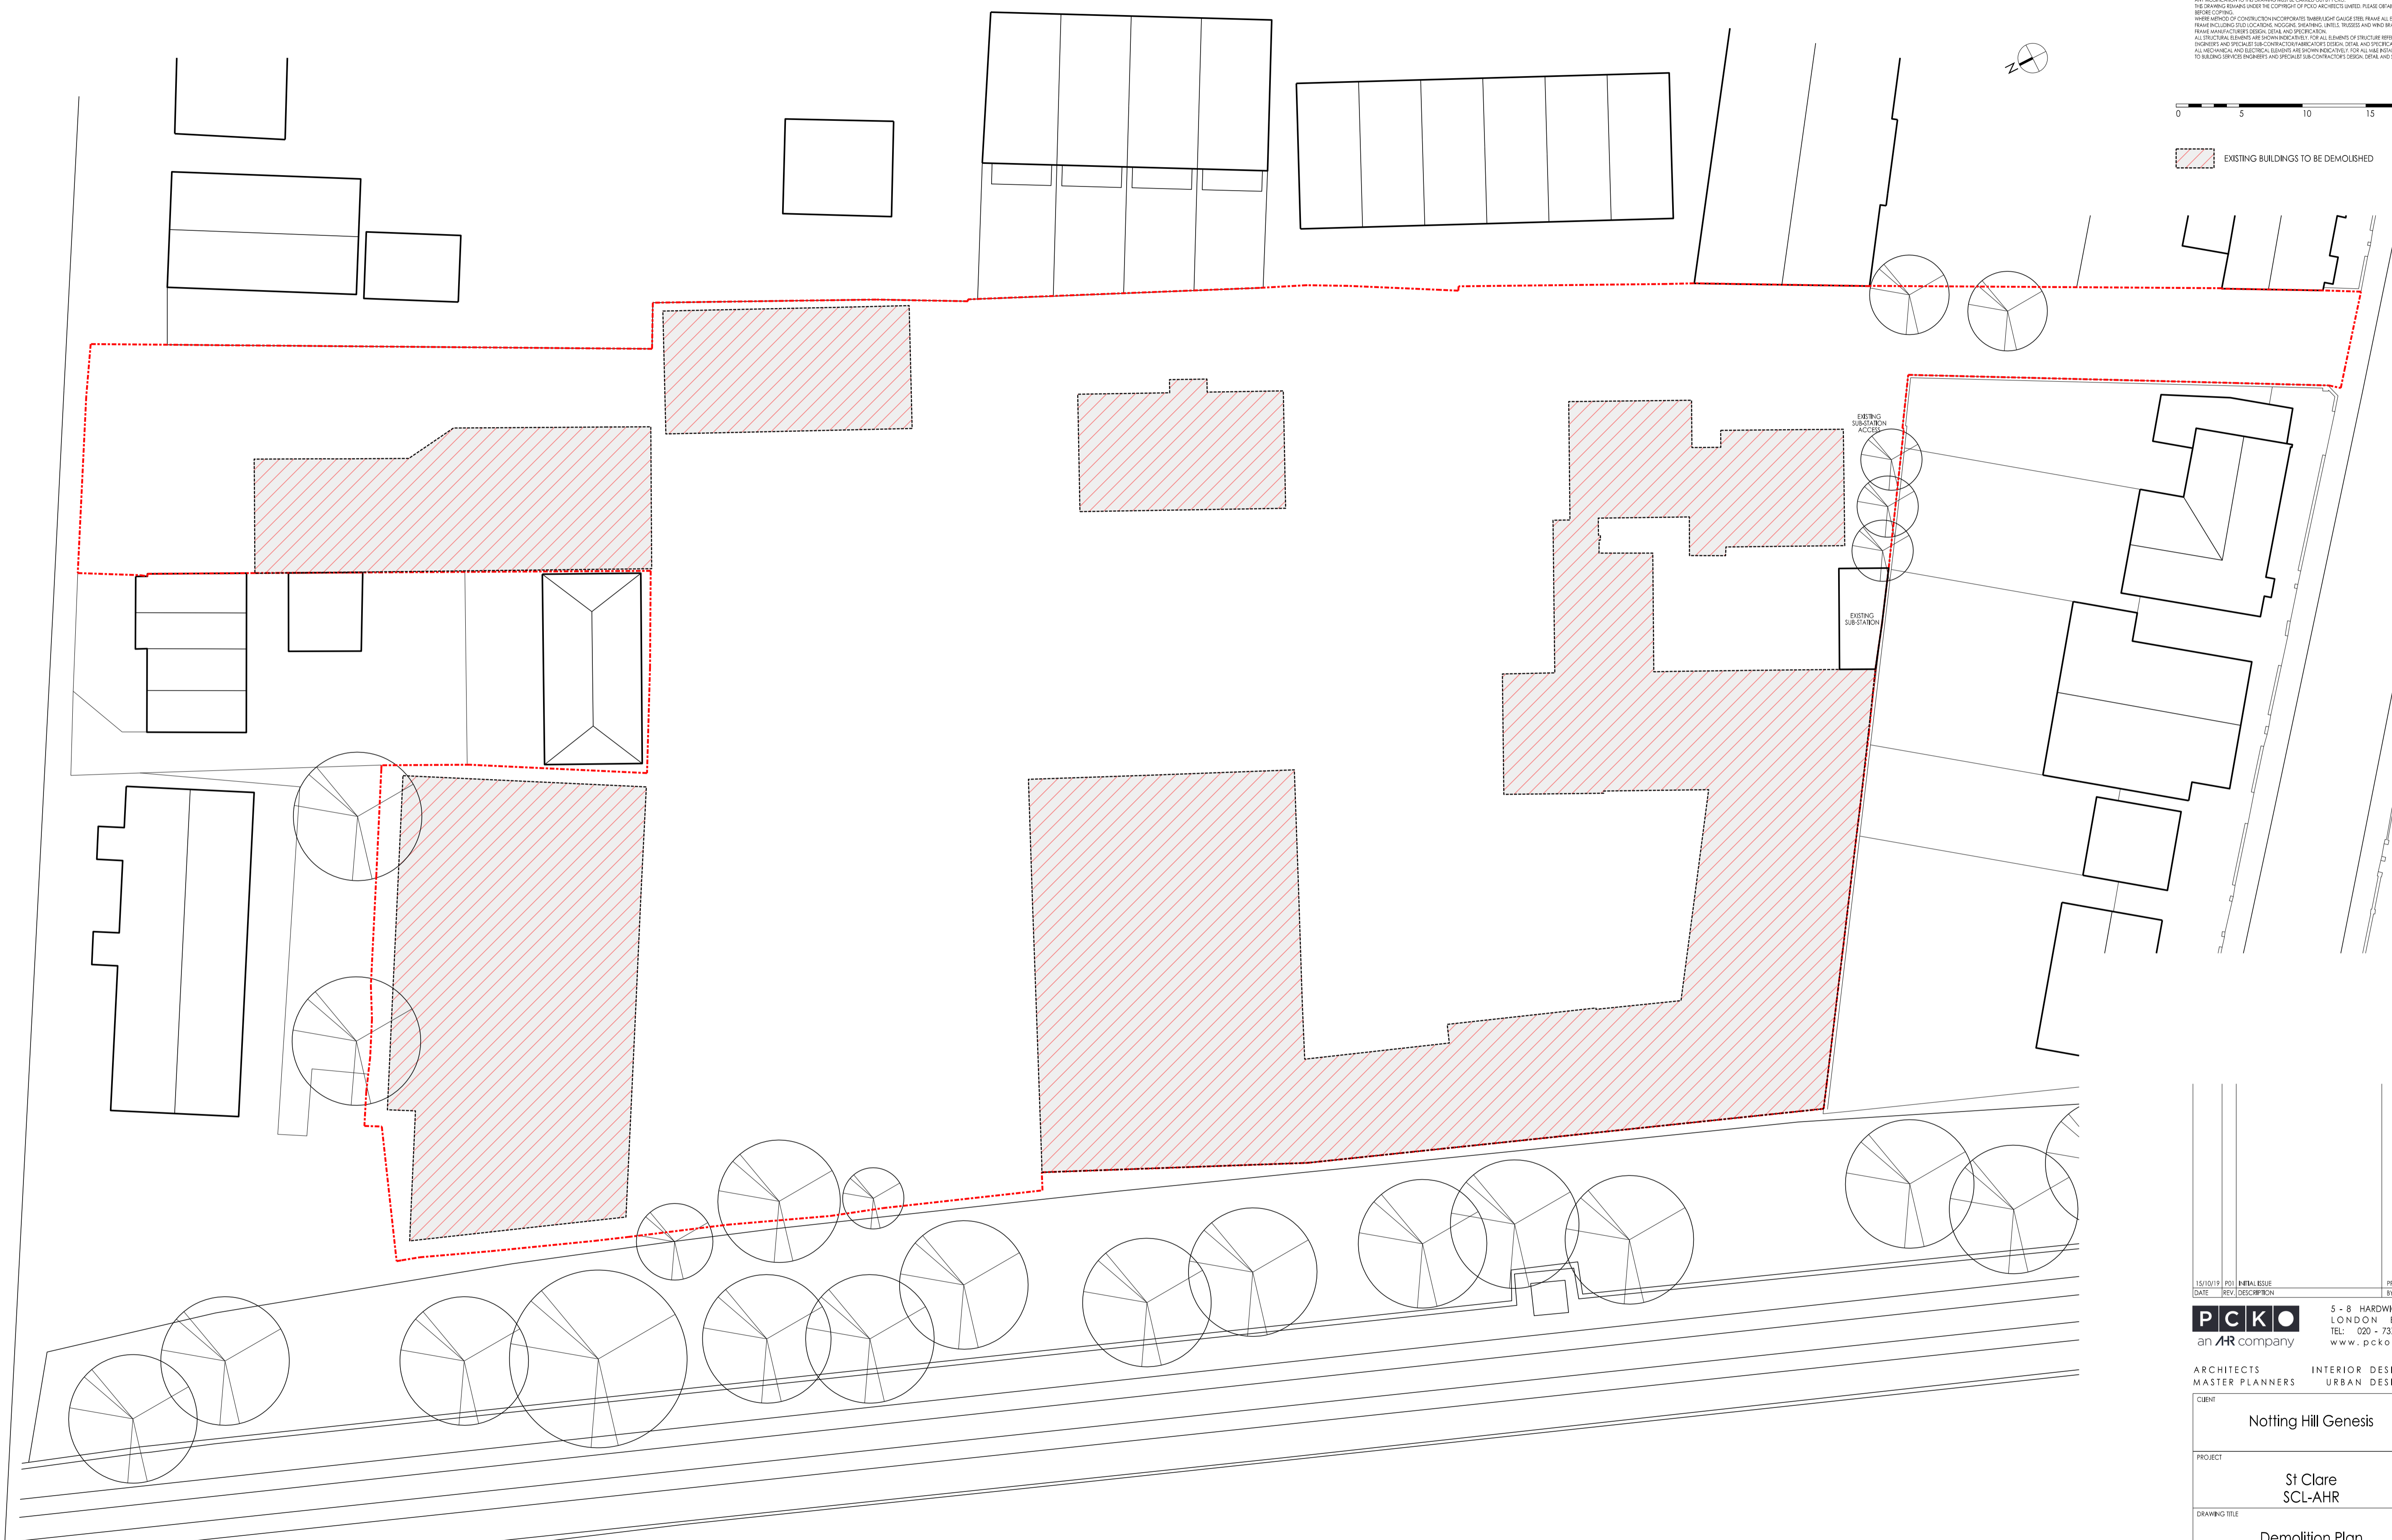

DEMOLITION PLAN

15/10/19 P01 NINA BISSI PP DDS  
 DATE REV. DESCRIPTION BY CHECKED

**PCKO**  
 an AHR company

5 - 8 HARDWICK STREET  
 LONDON EC1R 4RG  
 TEL: 020 - 7372 - 8918  
 www.pcko.co.uk

ARCHITECTS INTERIOR DESIGNERS  
 MASTER PLANNERS URBAN DESIGNERS

CUSTOMER	Notting Hill Genesis		
PROJECT	St Clare SCL-AHR		
DRAWING TITLE	Demolition Plan		
STATUS	PLANNING		
SCALE	A1 / 1:500@A3	DRAWN BY	PP
DATE	2019.04	CHECKED BY	DDS
DRAWING NO.	S0-XX-DR-A-10-010-P1	REVISION	P01