

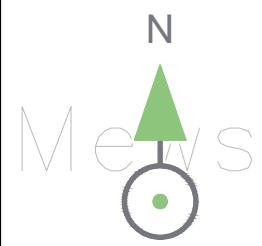


APPENDIX C

SWEPT PATH ANALYSIS

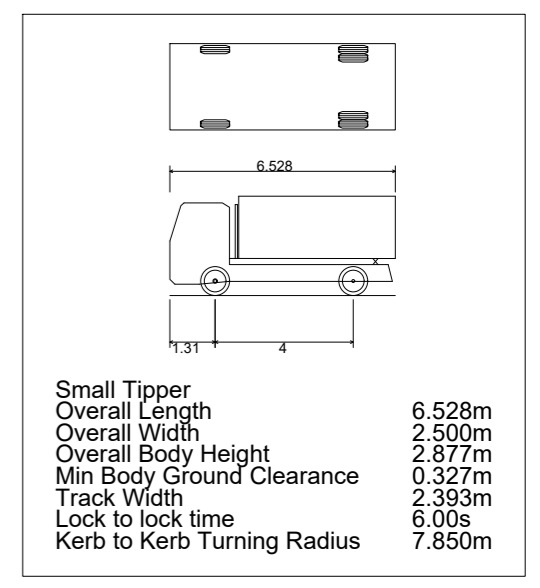

- Notes:
1. DO NOT SCALE FROM THIS DRAWING.
 2. ALL DIMENSIONS ARE IN METRES UNLESS OTHERWISE STATED.
 3. THIS DRAWING IS TO BE PRINTED IN COLOUR.
 4. THIS DRAWING HAS BEEN ISSUED FOR INFORMATION PURPOSES AND MUST NOT BE USED FOR CONSTRUCTION.

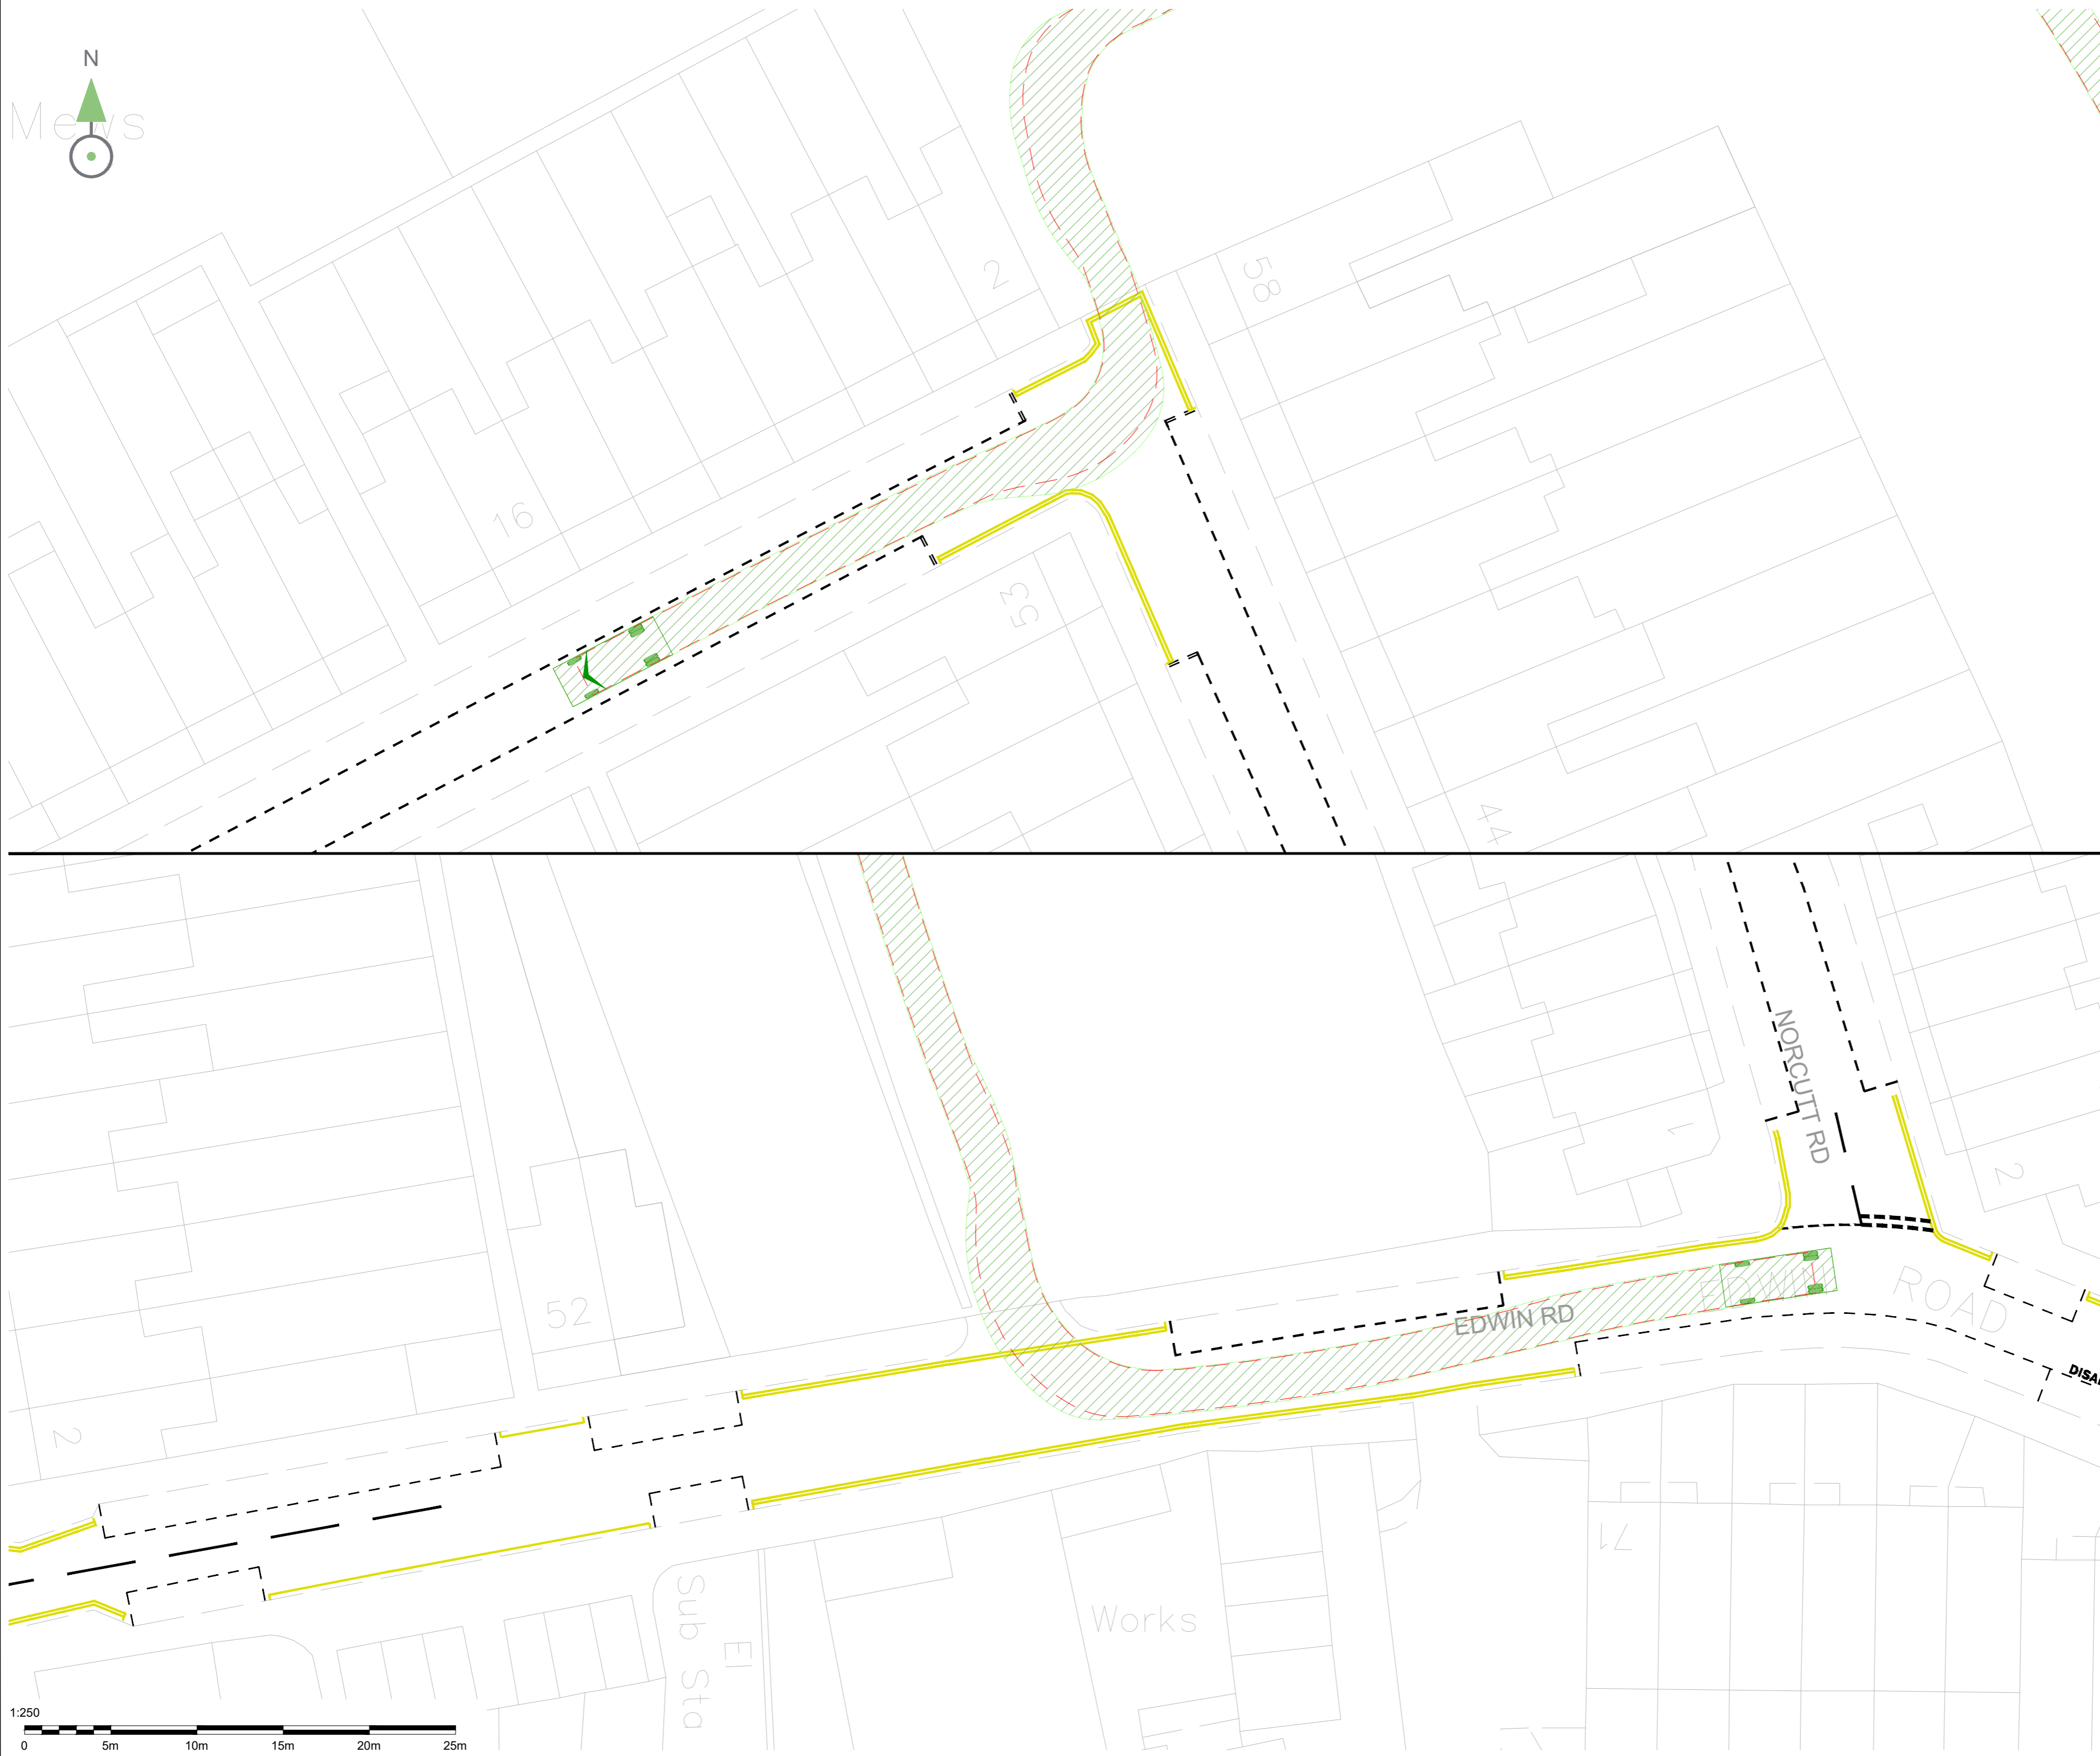

DRAFT

A	24/03/22	FIRST ISSUE	GSF	MP	SF
Rev	Date	Description	Dm	Chk	App



Drawing Status: **S2 - FOR INFORMATION**


Client:

Architect: **ASSAEL**


Project Title: **GREGGS FACTORY, TWICKENHAM**

Drawing Title: **CONSTRUCTION PHASE SWEPT PATH ANALYSIS OF 6.5m TIPPER TRUCK**


Scale @ A2	Date	Designed/Drawn	Checked	Approved
1:250	24/03/22	GSF	MP	SF
Project Ref	Drawing Number			Rev
3760-1180	3760-1180-T-057			A

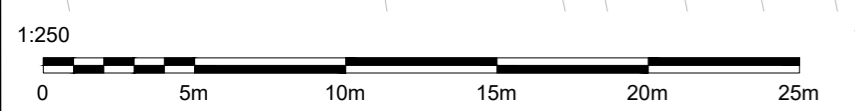

Drawing file: 3760-1180-T-057-069A - Construction Tracking.dwg Date: Mar 24, 2022 - 11:29am

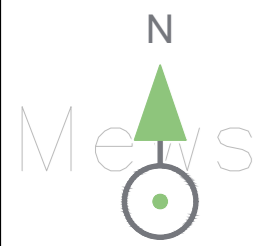

- Notes:
1. DO NOT SCALE FROM THIS DRAWING.
 2. ALL DIMENSIONS ARE IN METRES UNLESS OTHERWISE STATED.
 3. THIS DRAWING IS TO BE PRINTED IN COLOUR.
 4. THIS DRAWING HAS BEEN ISSUED FOR INFORMATION PURPOSES AND MUST NOT BE USED FOR CONSTRUCTION.

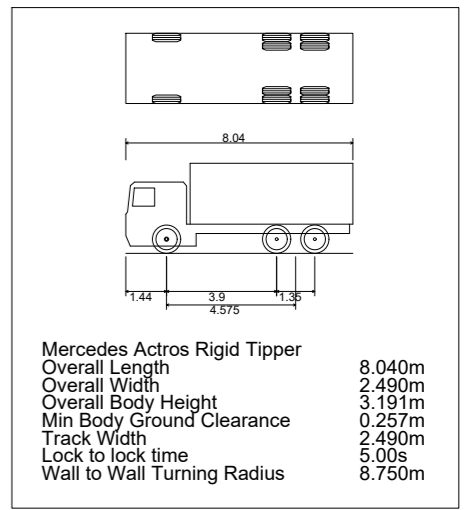

DRAFT

A	24/03/22	FIRST ISSUE	GSF	MP	SF
Rev	Date	Description	Drm	Chk	App



Drawing Status: S2 - FOR INFORMATION

Client:

Architect: ASSAEL


Project Title: GREGGS FACTORY, TWICKENHAM

Drawing Title: CONSTRUCTION PHASE SWEEP PATH ANALYSIS OF 8m TIPPER TRUCK



Scale @ A2	Date	Designed/Drawn	Checked	Approved
1:250	24/03/22	GSF	MP	SF
Project Ref	Drawing Number			Rev
3760-1180	3760-1180-T-058			A

Drawing file: 3760-1180-T-057-058-A - Construction Tracking.dwg Date: Mar 24, 2022 - 11:30am



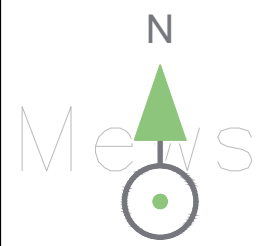

- Notes:
1. DO NOT SCALE FROM THIS DRAWING.
 2. ALL DIMENSIONS ARE IN METRES UNLESS OTHERWISE STATED.
 3. THIS DRAWING IS TO BE PRINTED IN COLOUR.
 4. THIS DRAWING HAS BEEN ISSUED FOR INFORMATION PURPOSES AND MUST NOT BE USED FOR CONSTRUCTION.

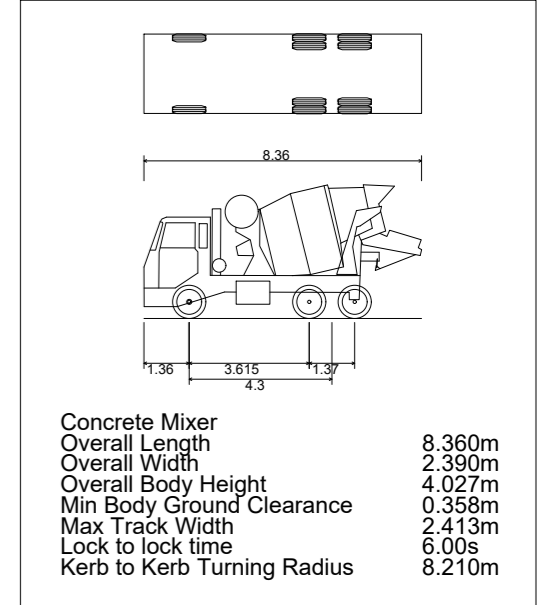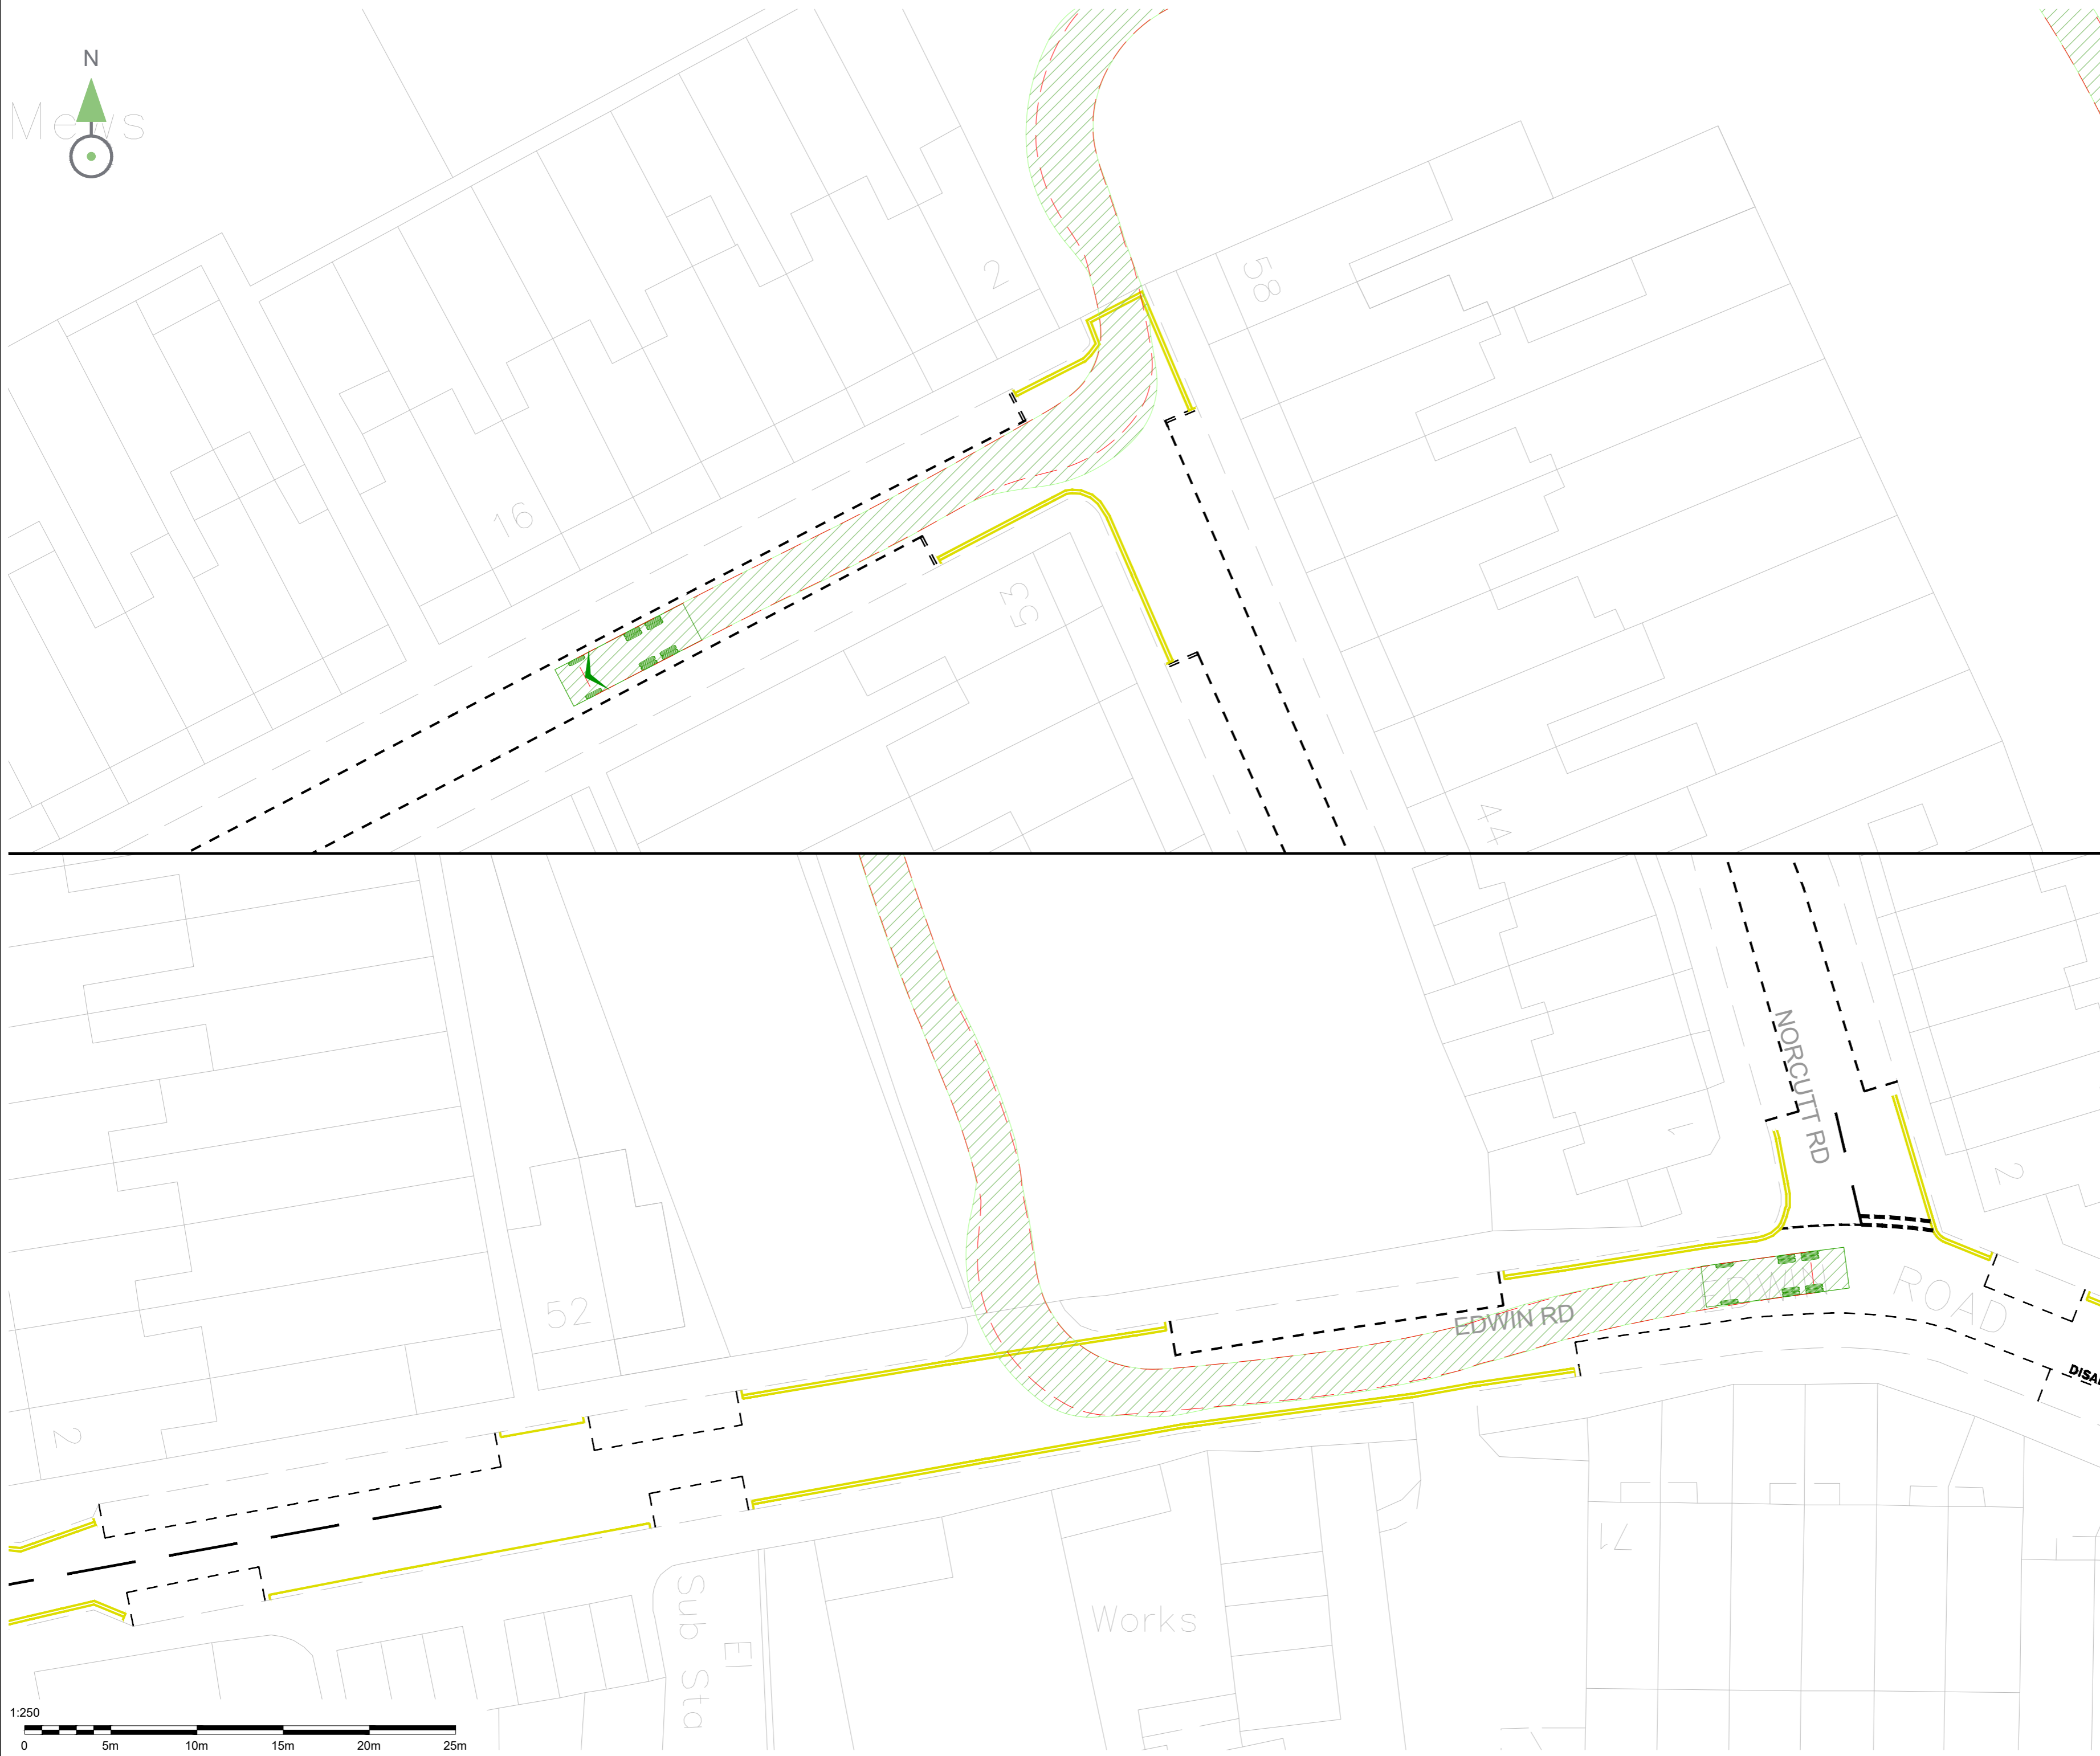

DRAFT

A	24/03/22	FIRST ISSUE	GSF	MP	SF
Rev	Date	Description	Dm	Chk	App



Drawing Status: S2 - FOR INFORMATION

Client:

Architect: ASSAEL

Project Title: GREGGS FACTORY, TWICKENHAM

Drawing Title: CONSTRUCTION PHASE SWEPT PATH ANALYSIS OF CONCRETE MIXER

Scale @ A2	Date	Designed/Drawn	Checked	Approved
1:250	24/03/22	GSF	MP	SF
Project Ref	Drawing Number			Rev
3760-1180	3760-1180-T-059			A



Drawing file: 3760-1180-T-057-059-A - Construction Tracking.dwg Date: Mar 24, 2022 - 11:30am